




SNID I-I 1:20

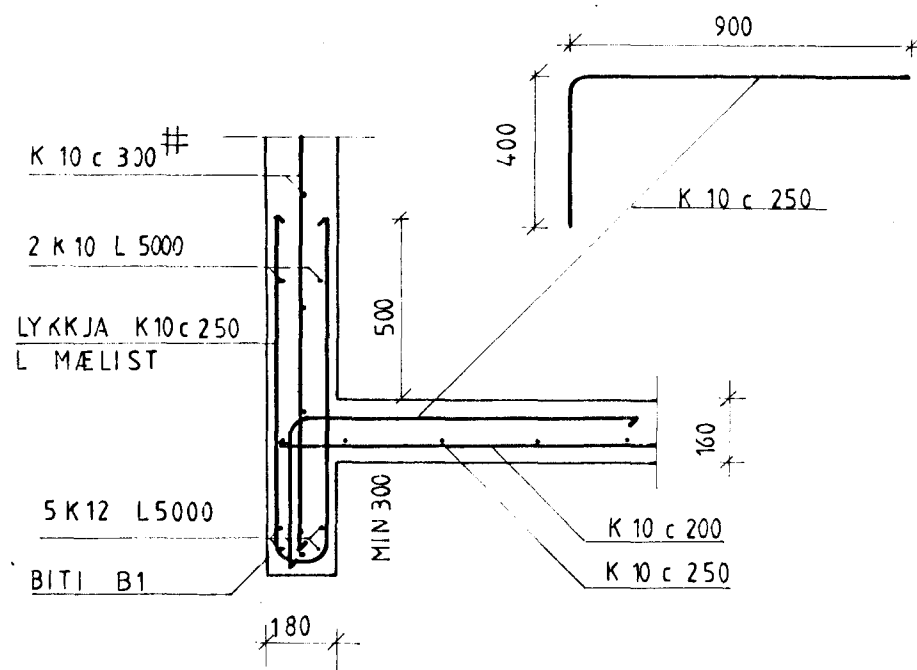


SNID J-J OG L-L 1:20

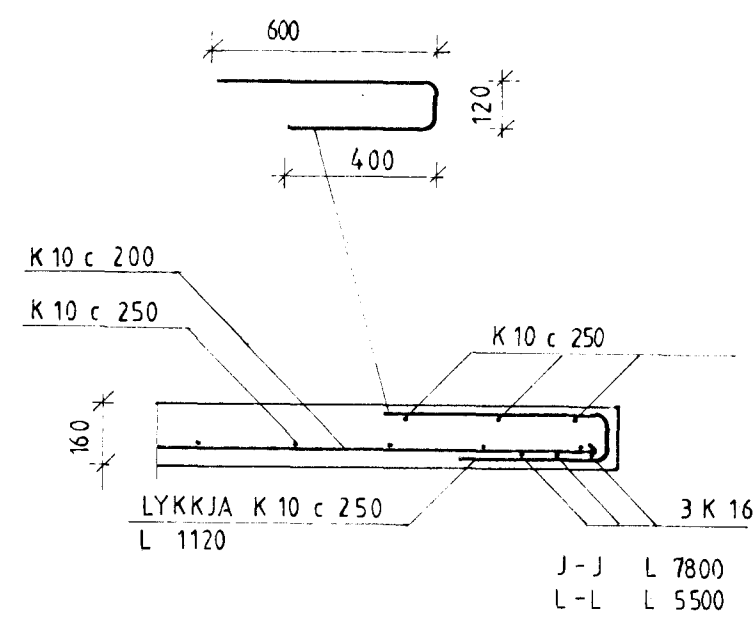


SNID K-K 1:20

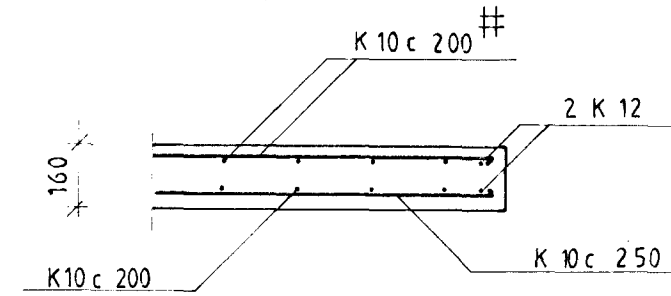


REYKHÁFUR EKKI Í SKALA

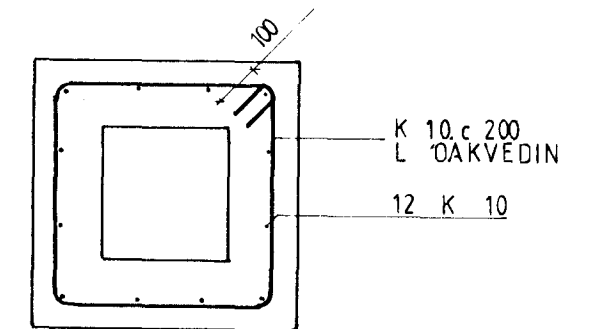


SNID O-O 1:20

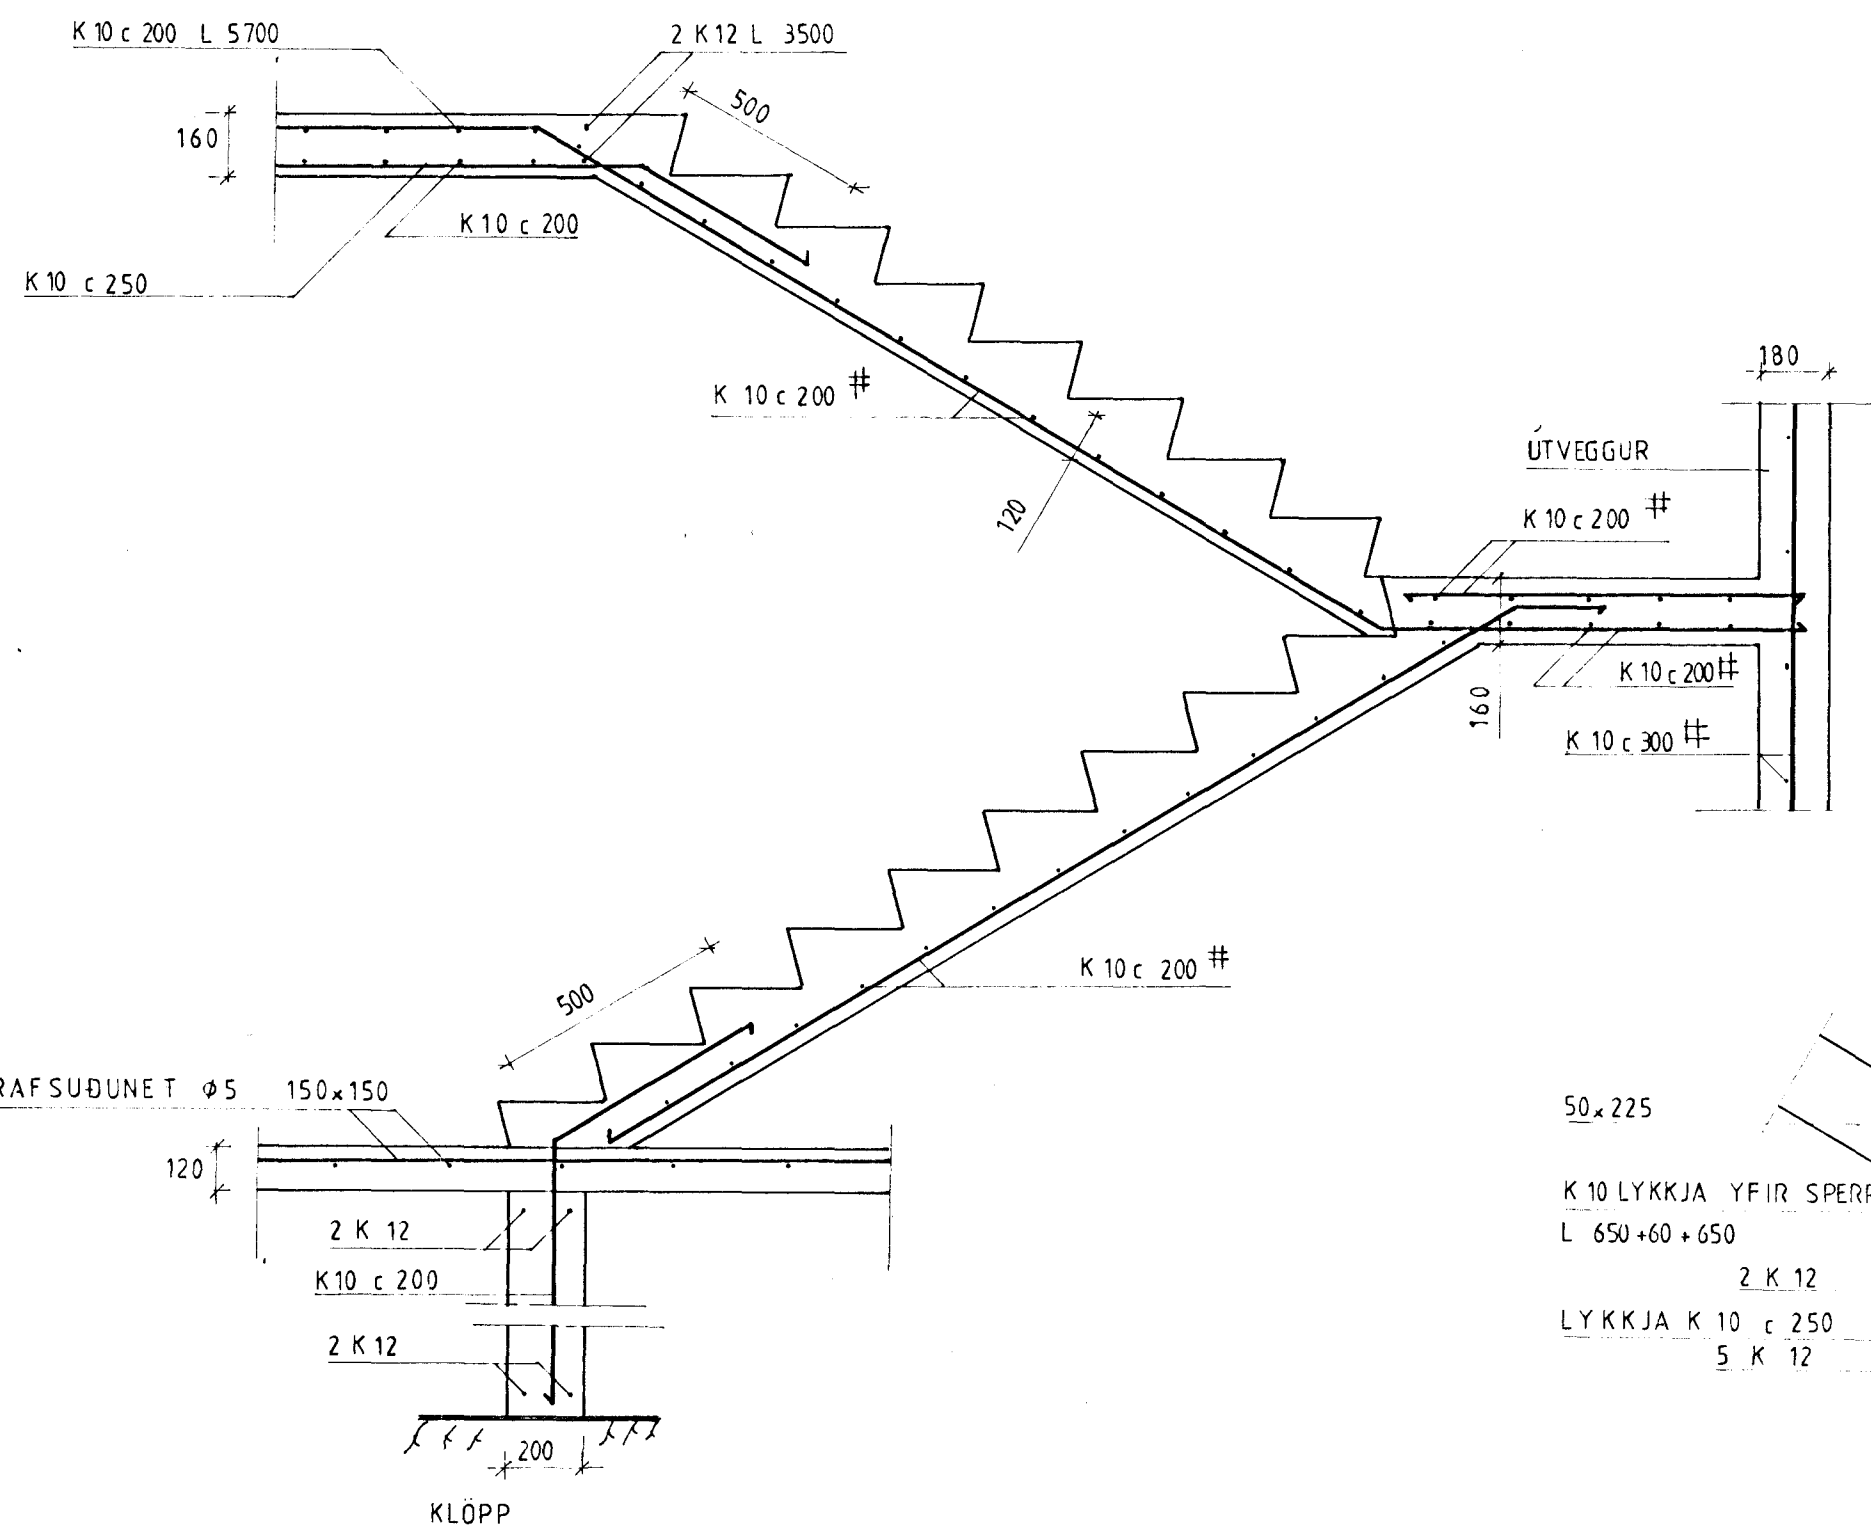


SNID M-M 1:20

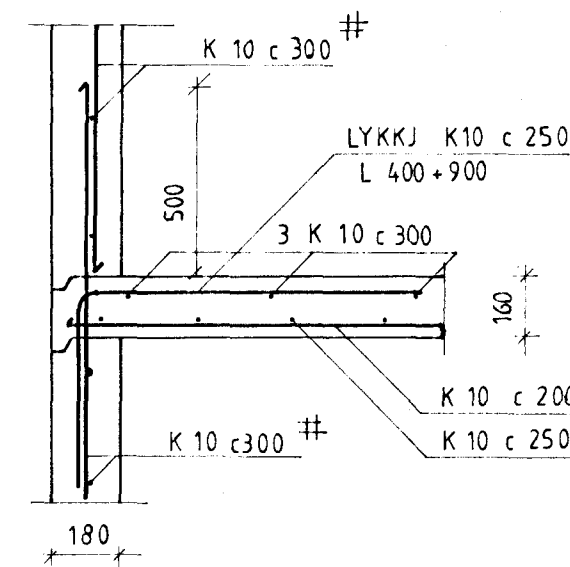


SNID N-N 1:20

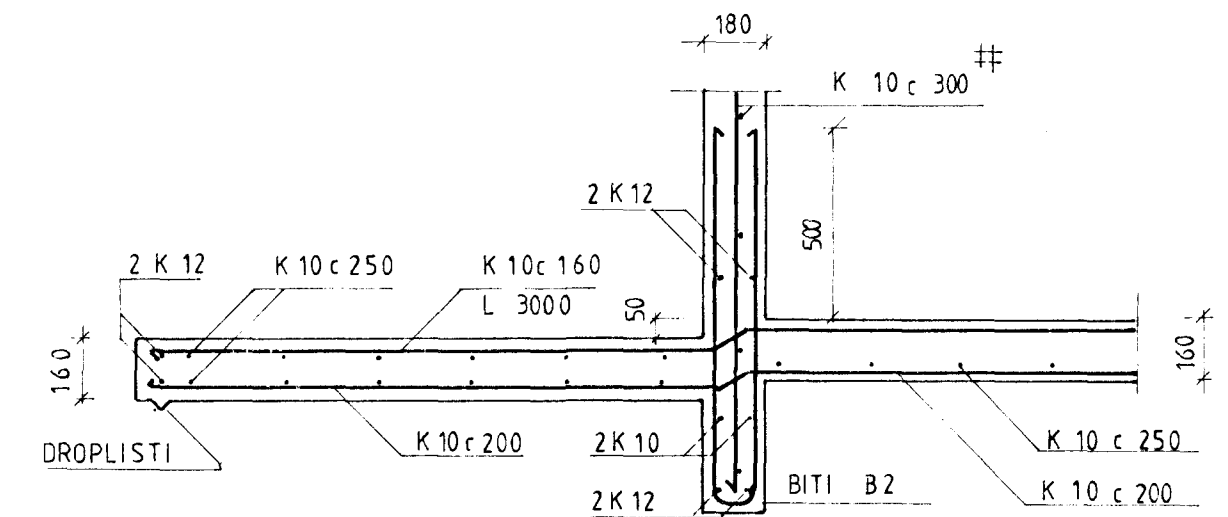

SNID P-P 1:20

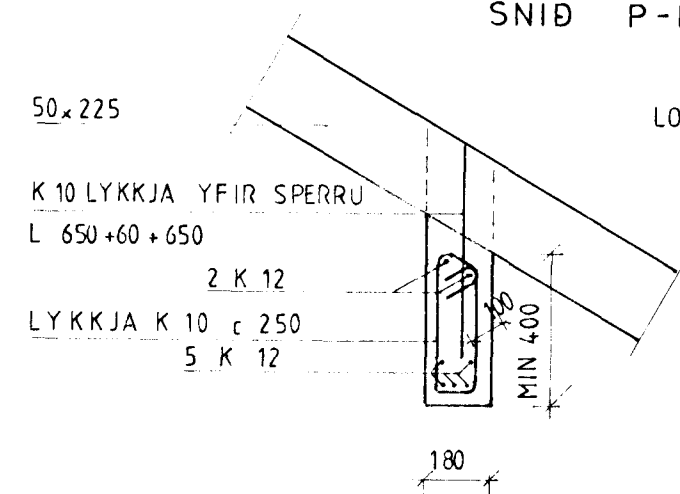

LOFTUN ÞAKS SJA TEIKN ARK.

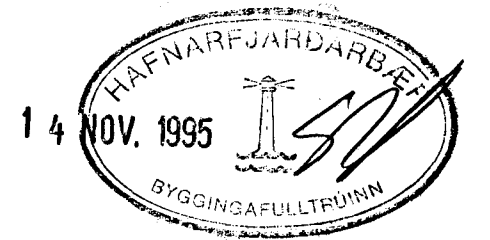

EF STAHLID 1, 3, 5	
DEILAR BURDARVIRKI STEYPU	
1:20	TEIKNING 8
OKT 1995	
BALDVIN OLASON	