



STÁLBITI I, IPE-270 1:20

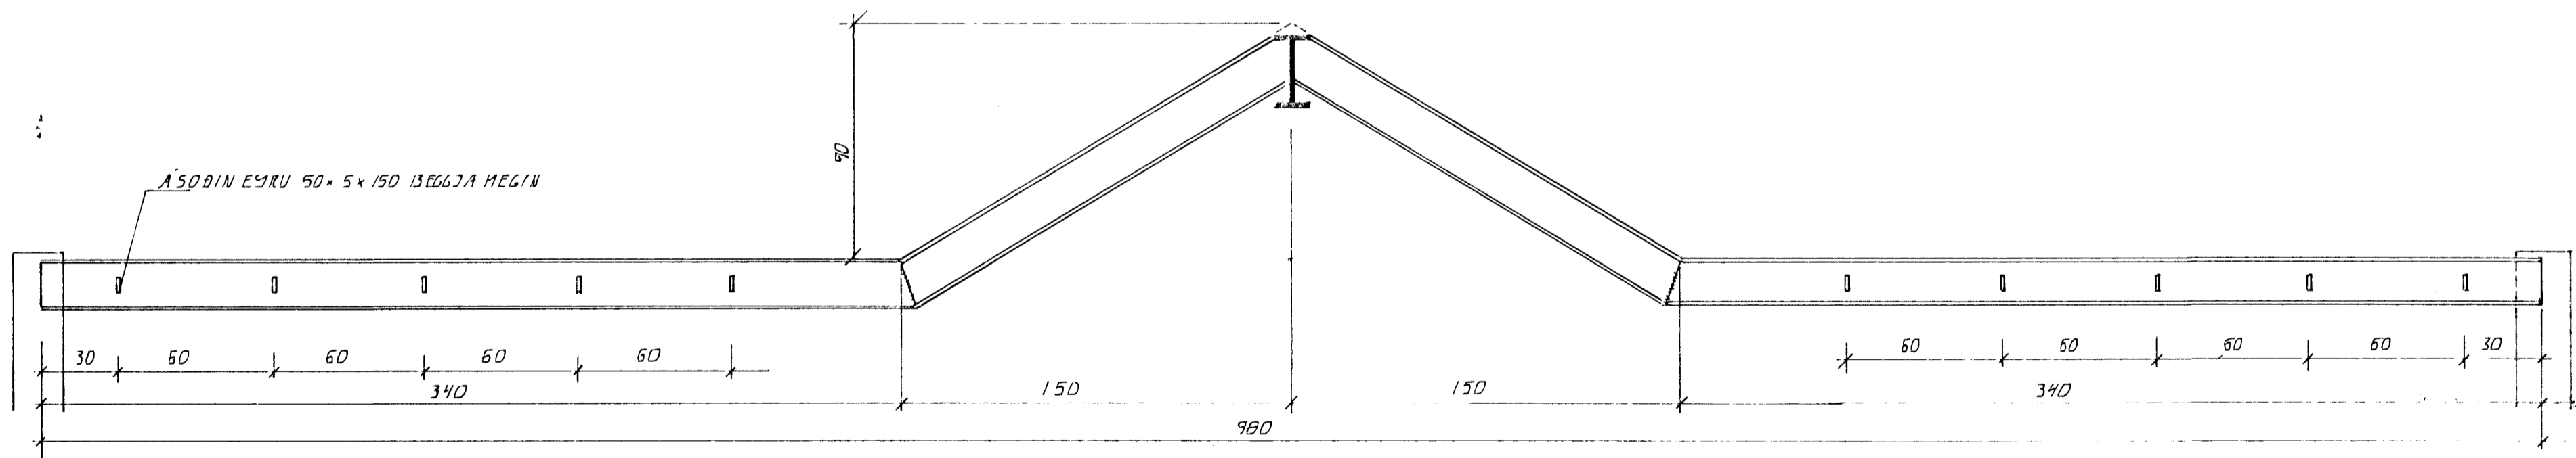

STÁLBITI II, IPE-180 1:20

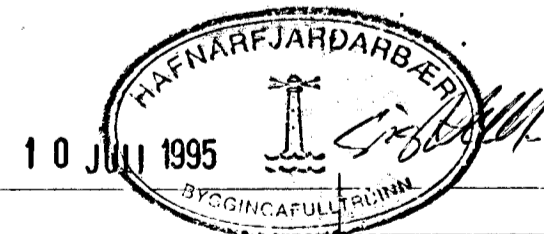

DR. NR.	DAGS	EDLI BREVTINGAR	SIGN.
EFSTAHLIÐ 25 HAFNARFIRÐI			DAGS JÚLI 95
STÁLBITAR			HANNAÐ d.h.
			TEIKNAD d.h.
			VERK NR. 9517
MÆLIKV. SIGURÐUR ÞORLEIFSSON TEKNIFRÆÐINGUR F.T.F.I.			BLAD NR. 105
STRANDGÖTU 11 HAFNARFIRÐI SÍMI 54751/54255			