


Samydd á fundi bygginga-
nefndar þ. 22.3 1993


BYGGINGAFULLTRÚINN
Í HAFNARFIRÐI

Wistjan Jónsson


BLAÐ. 2

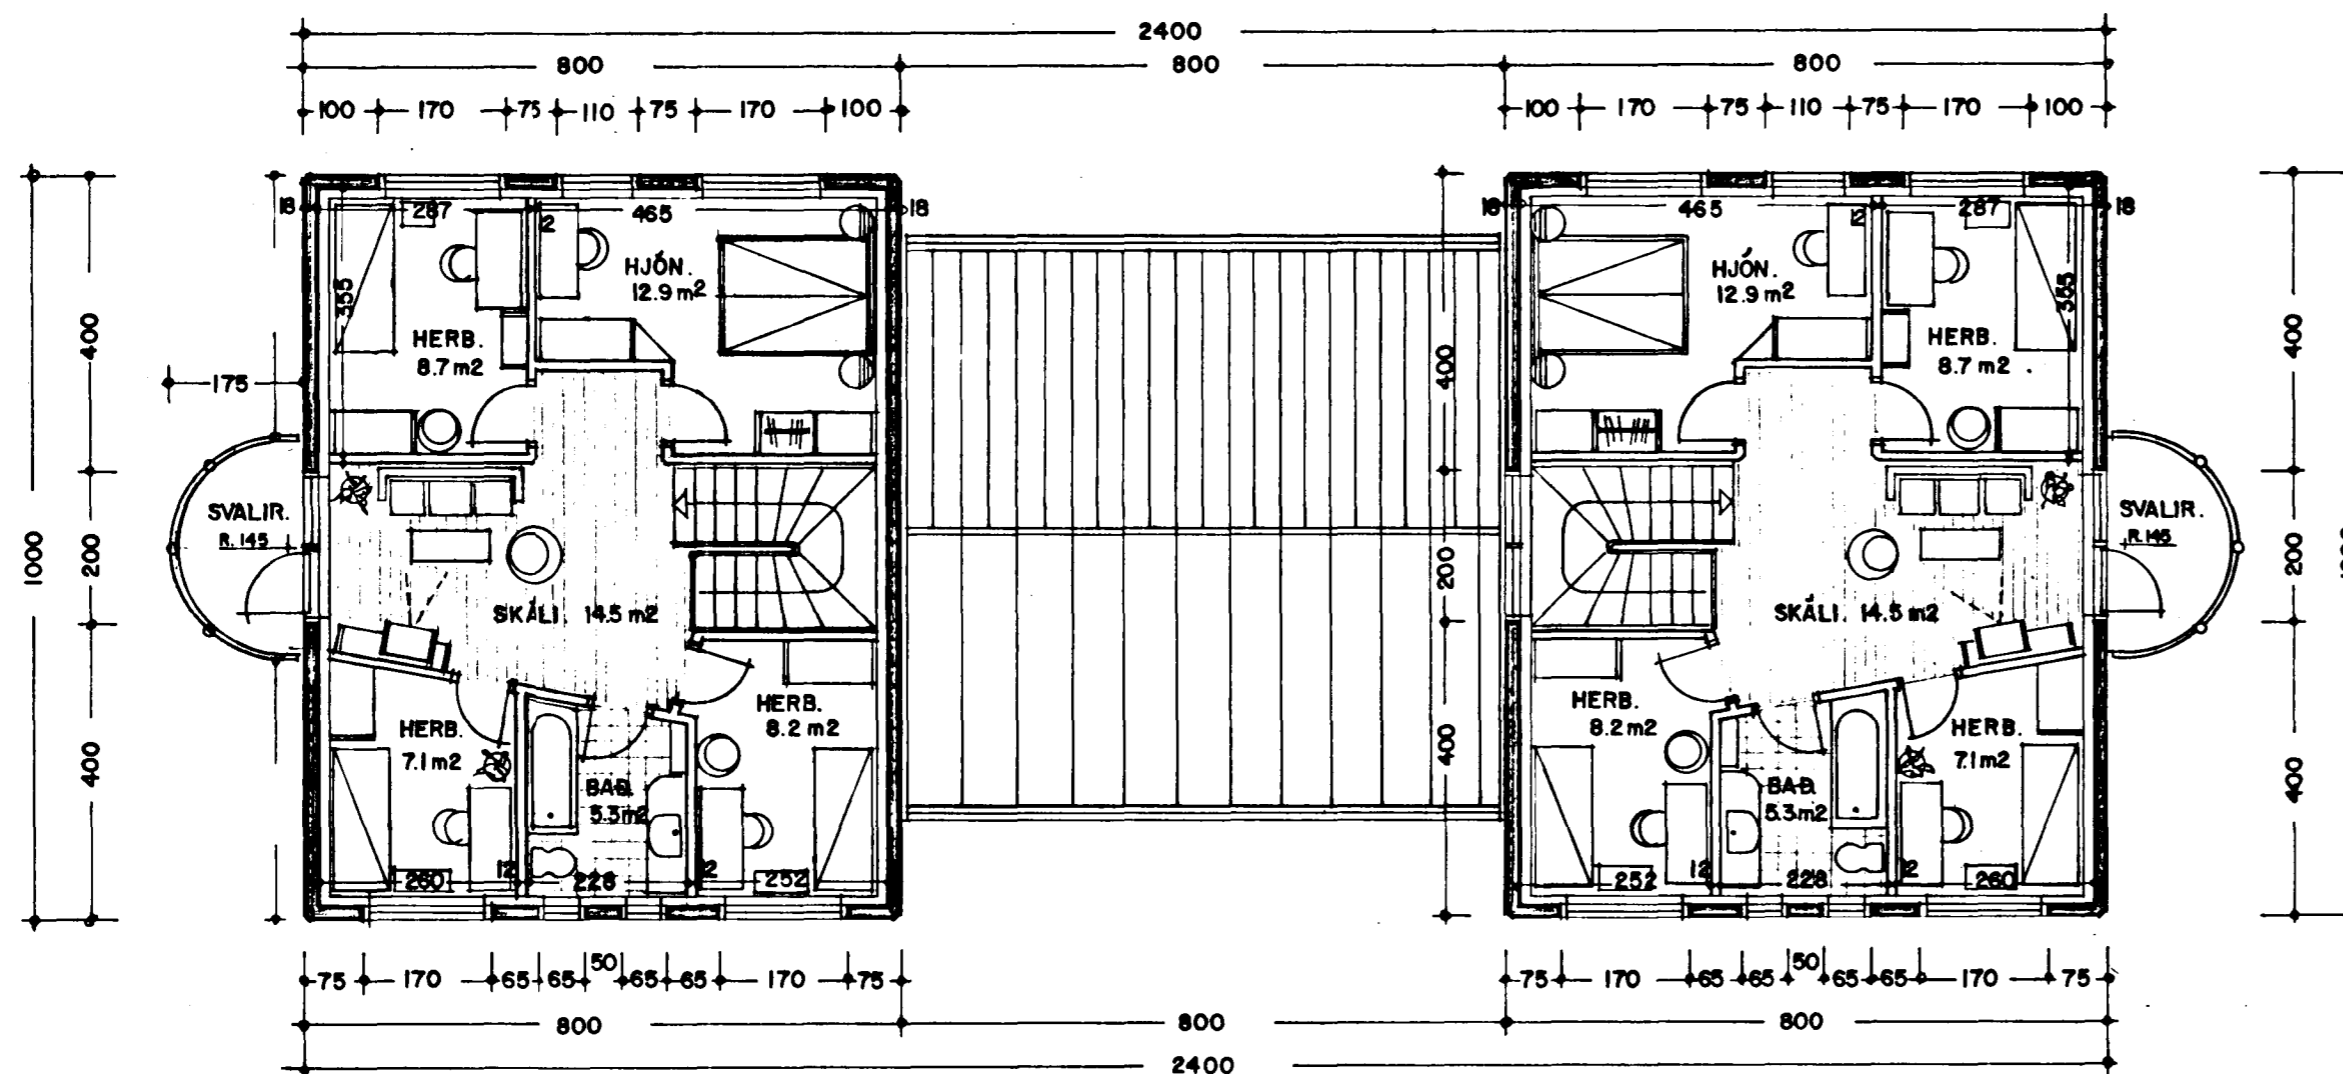


GRUNNMYND 2. HÆÐ. 1:100

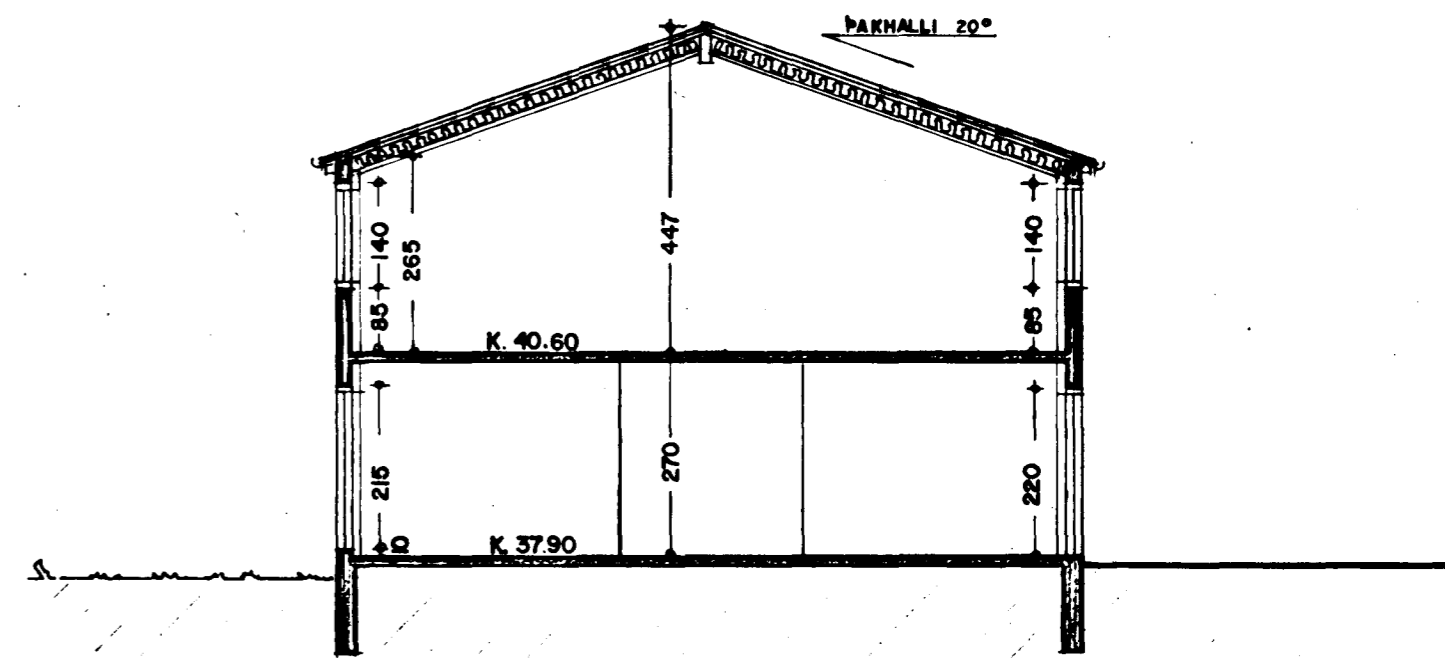

SNEIÐING. A-A 1:100

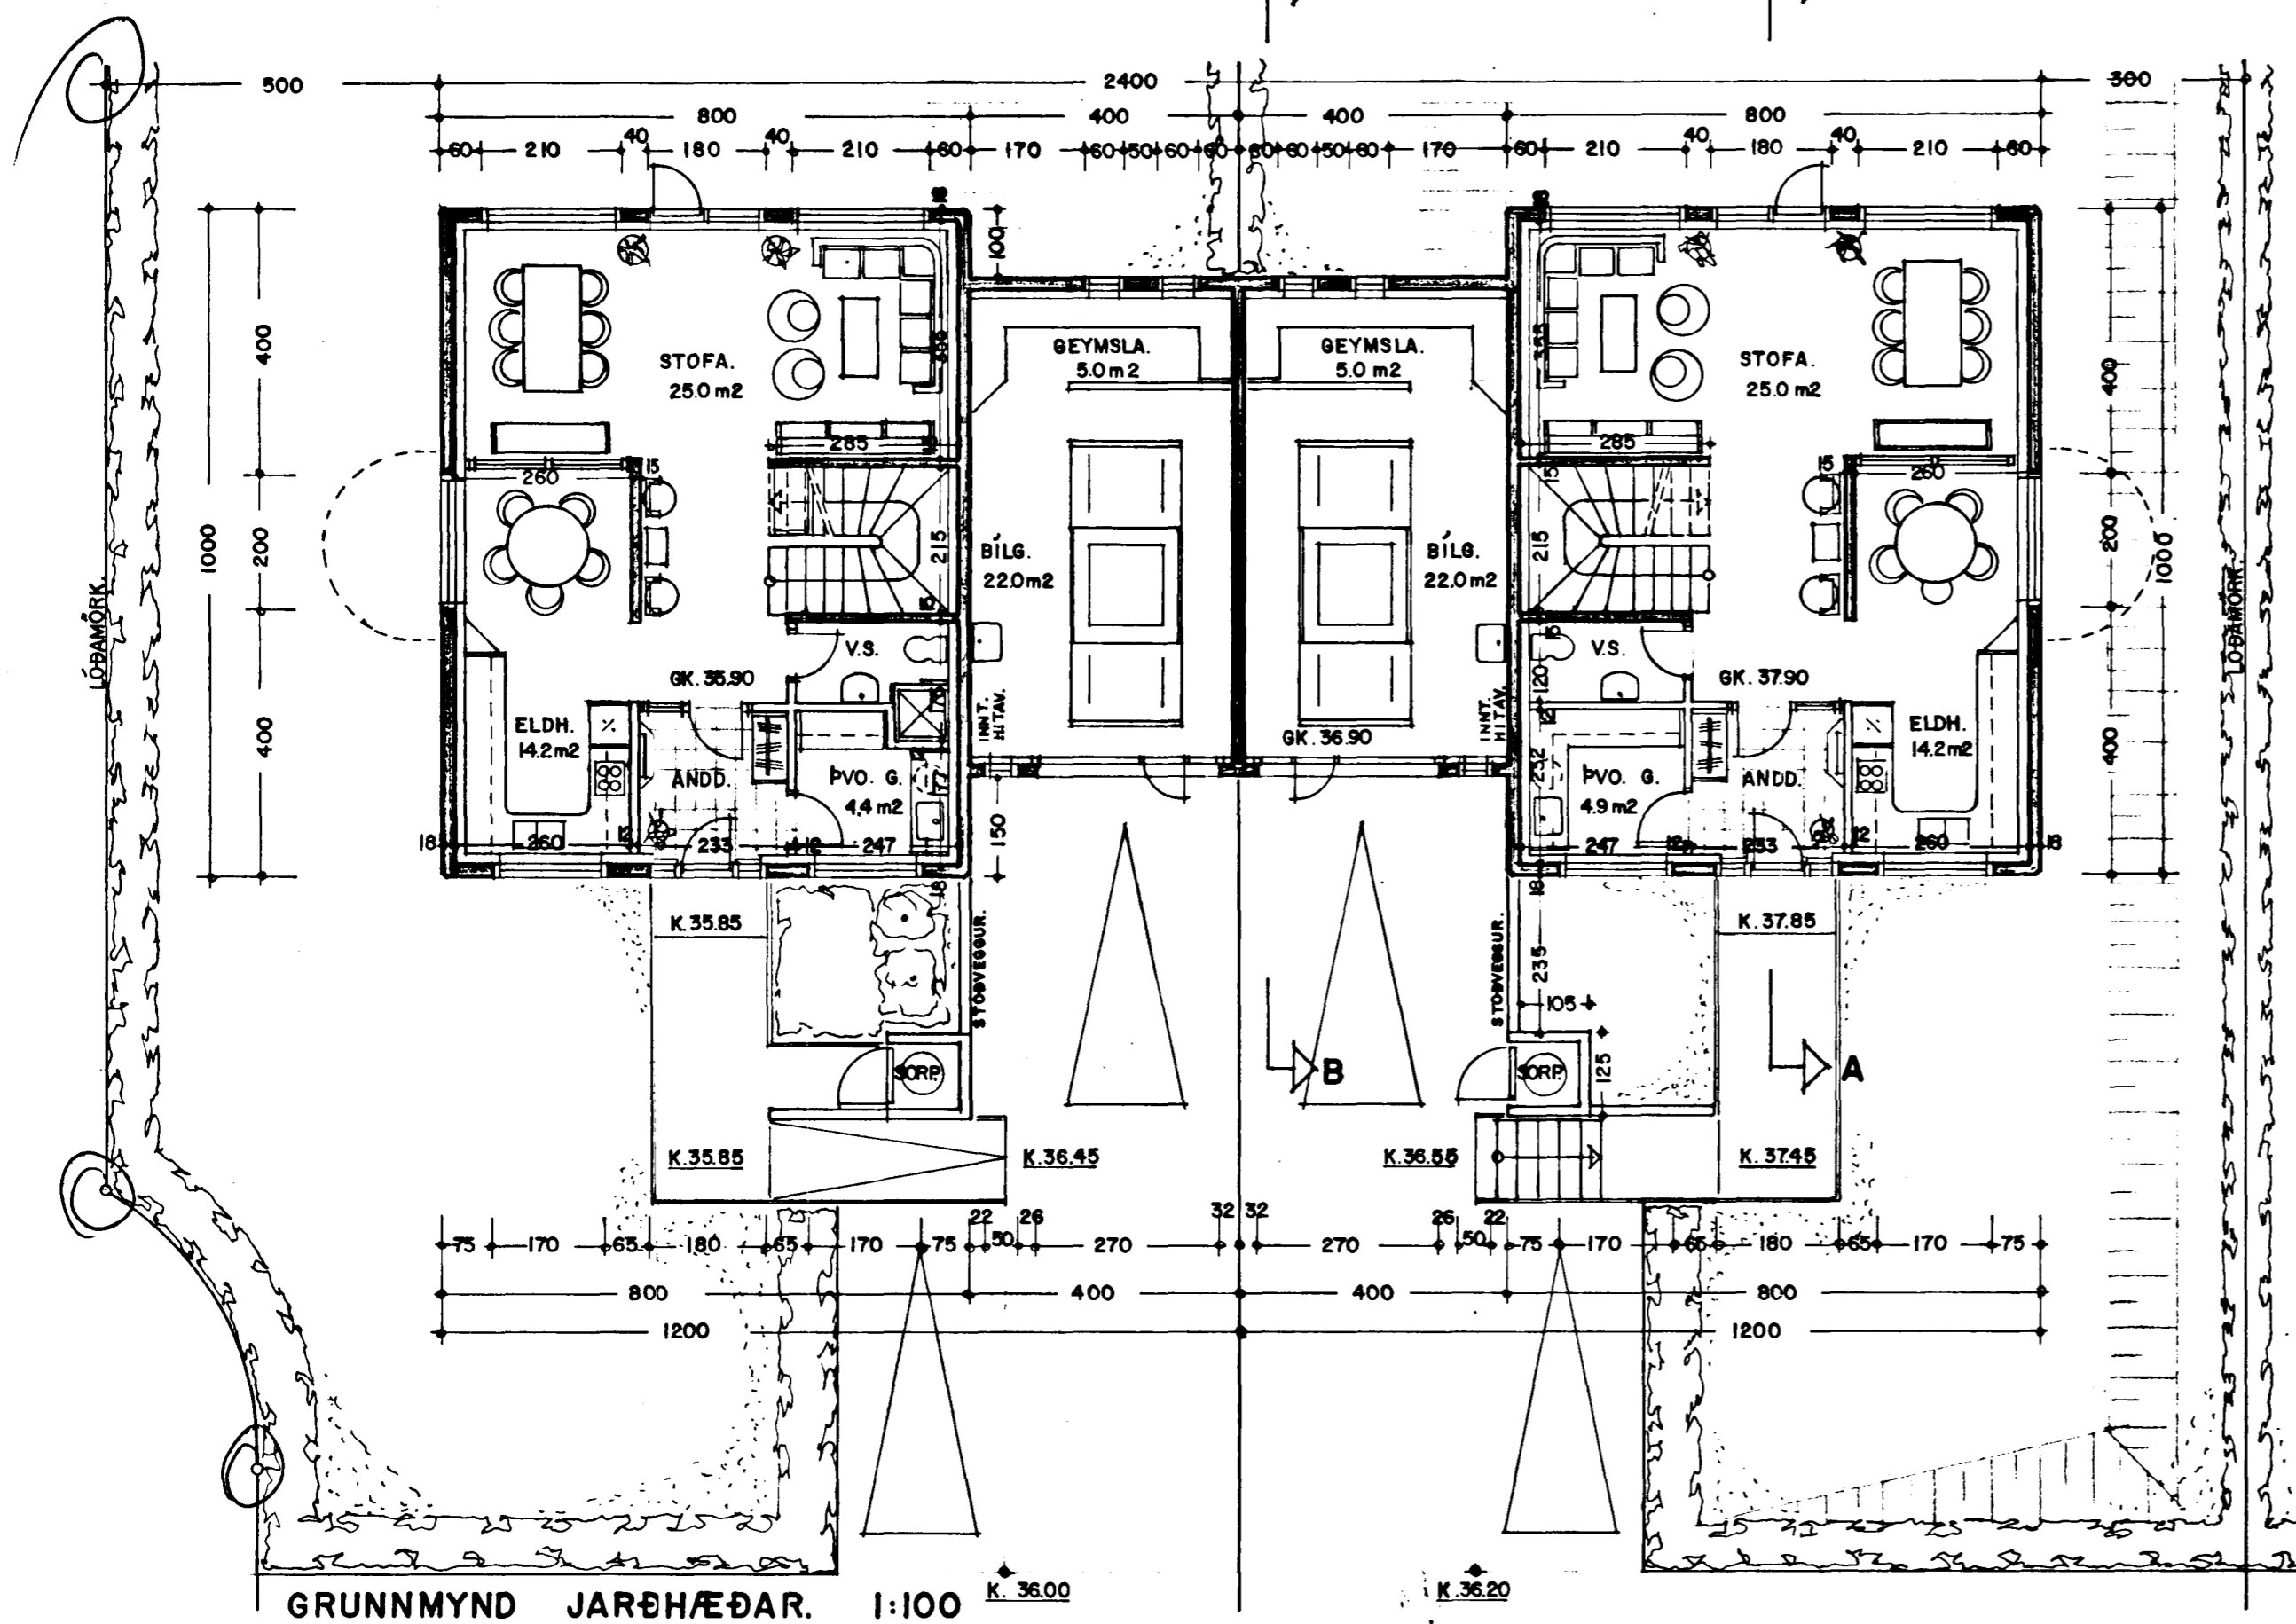

GRUNNMYND JARÐHÆÐAR. 1:100

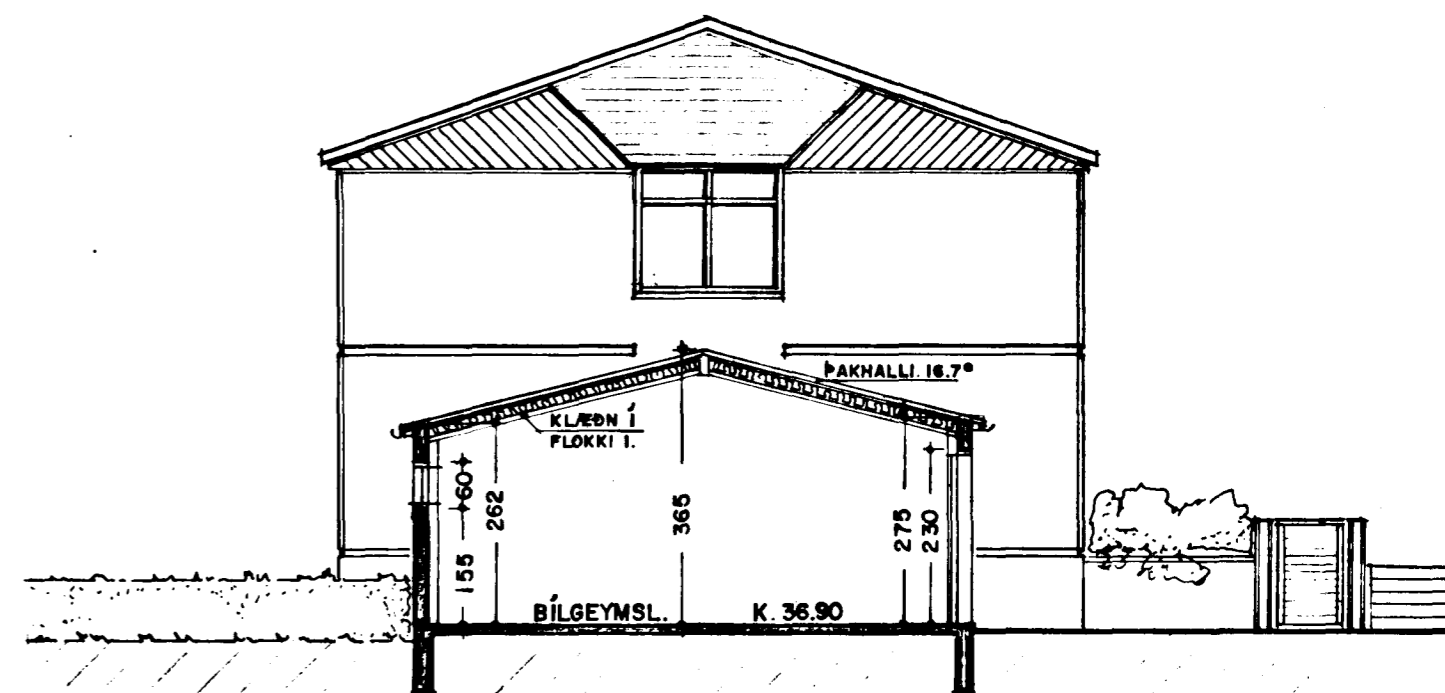

SNEIÐING. B-B. 1:100

AUSTURHLIÐ.

STÆRÐIR:

HÚS NR. 27

1. HÆÐ.	80.0 m ²	216 m ³
2. HÆÐ.	80.0 m ²	285 m ³
BÍLGEYMSLA	30.0 m ²	95 m ³
SAMTALS =	190.0 m ²	596 m ³

HÚS NR. 29

1. HÆÐ.	80.0 m ²	216 m ³
2. HÆÐ.	80.0 m ²	285 m ³
BÍLGEYMSLA	30.0 m ²	95 m ³
SAMTALS =	190.0 m ²	596 m ³

EFSTAHLIÐ 27-29 HAFNARFIRÐI.

VERK NR. 145
TEIKN. NR. 02

DAGS. 3-3-1995 MÁL. 1:100
BREYTT. 3-4-1995

JON GUÐMUNDSSON ARKITEKT *Jón Guðmundsson*
VINNUSTOFA: SKÓLAÖÐU 61 a. REYKJAVÍK. Sími. 552-5055