



GRUNNMÝND 1:50

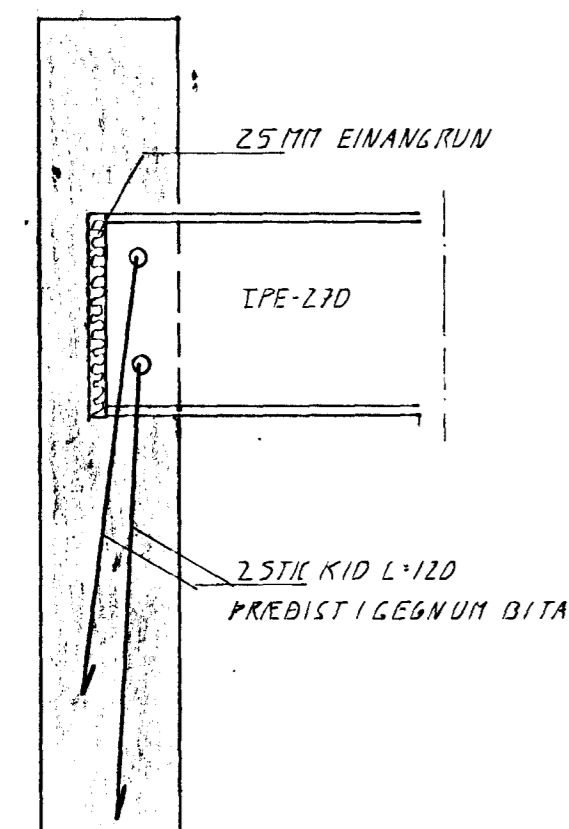

SNID B. 1:10

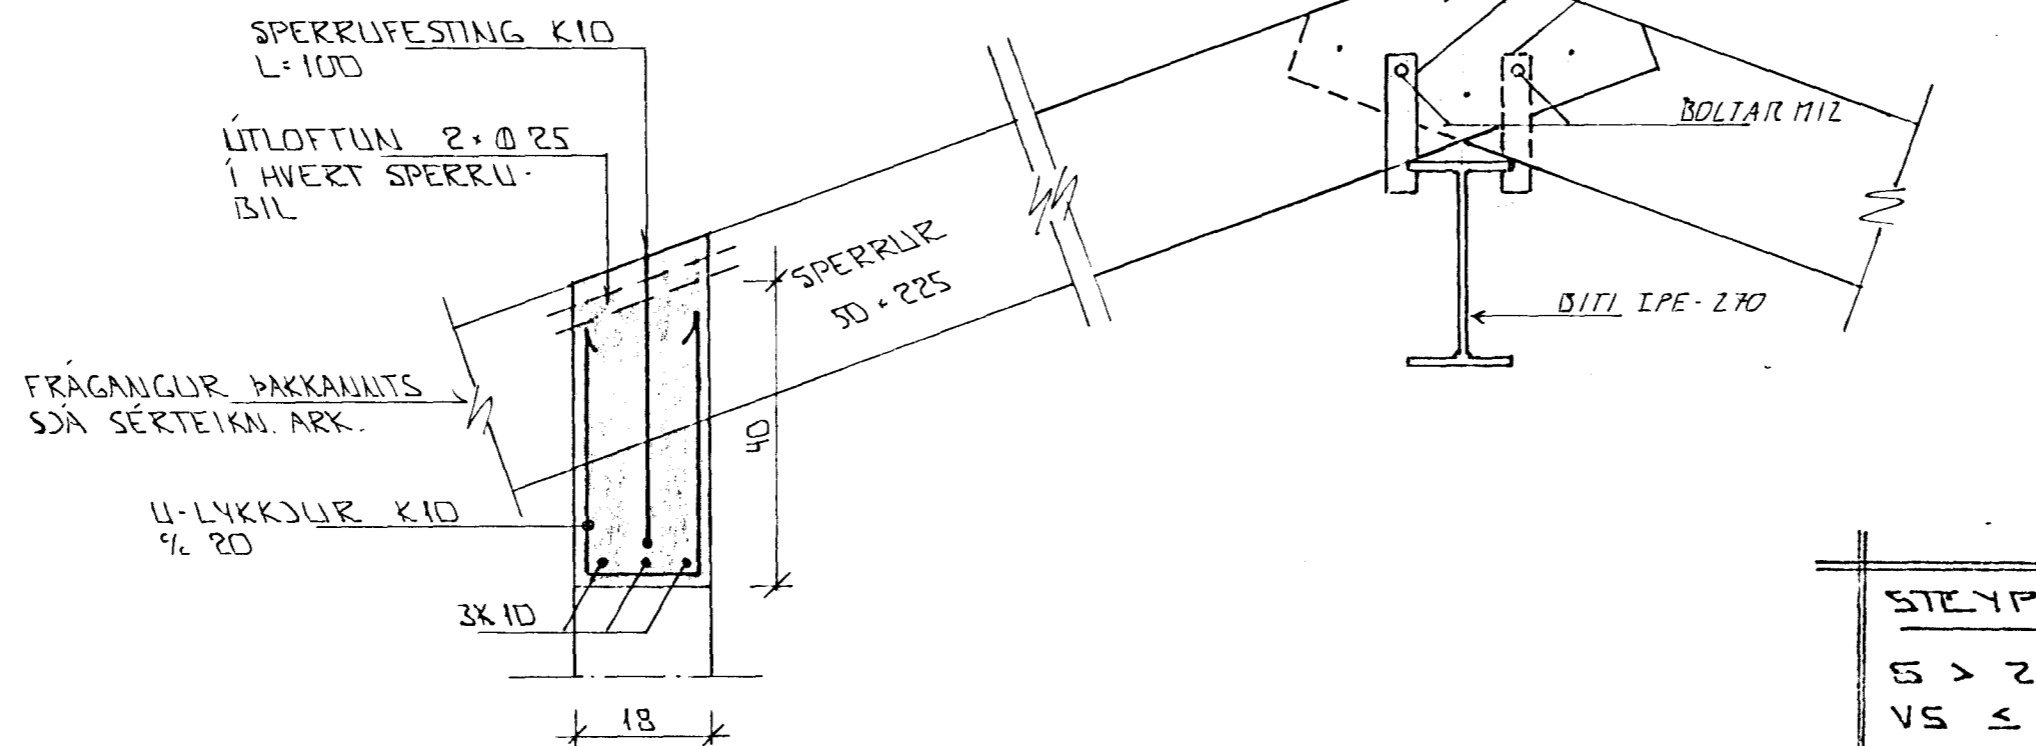


SNID T-T 1:10

STEYPA:
 $S > 250$
 $VS \leq 0.5$
 $LOFT \geq 6\%$
 $SEMENT \geq 300 \text{ KG/M}^3$

BR.	DAGS.	EDLI BR.	SIGN.

EFSTAHLIÐ 27-29
 HAFNARFIRÐI

ÞAKVIÐKI - GRUNNMÝND

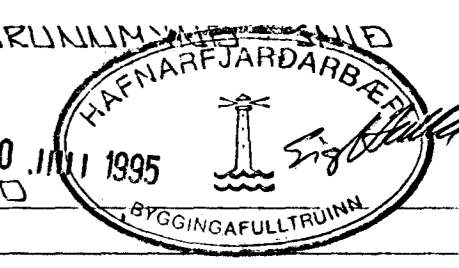

MKV. 1:10 + 1:50
 DAGS. APRIL '95
 VERK NR. 9513
 TEIKN NR. 1-04
 HANNAÐ
 TEIKNAD *GH*
 YFIRFARIÐ

GP TÆKNIPJÓNUSTA
 SIGURDAR ÞORLEIFSSONAR HF

STRANDGÖTU 11 · 220 HAFNARFJÖRÐUR · Sími 54255 · FAX 652875