



Í LÜTORÚN ÚTVEGGJA KOMI EINFÖLD GRIND. LÖRETT K10 % 20. LÖBRETT K10 % 30.

STEIPA:
 S > 250
 VS ≤ 0.5
 LOFT ≥ 6%
 SEMENT ≥ 300 KG/M³

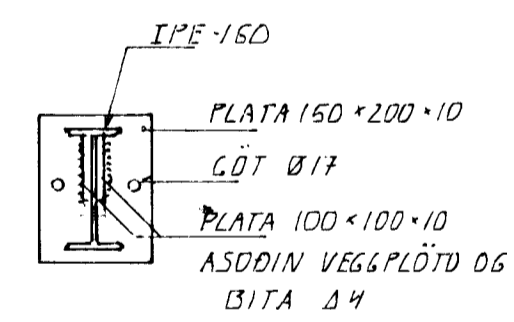


GRUNNMYND 1:50


SNIDA A, 1:10

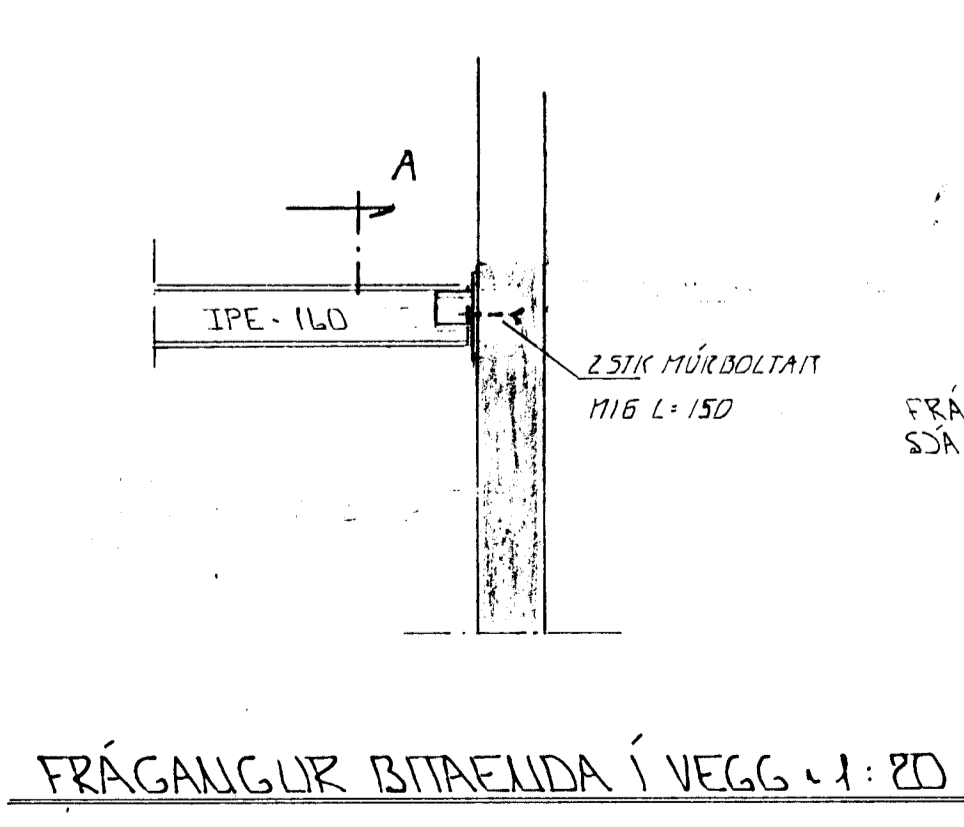


FRÁGANGLUR BITAELDA Í VEGG 1:20

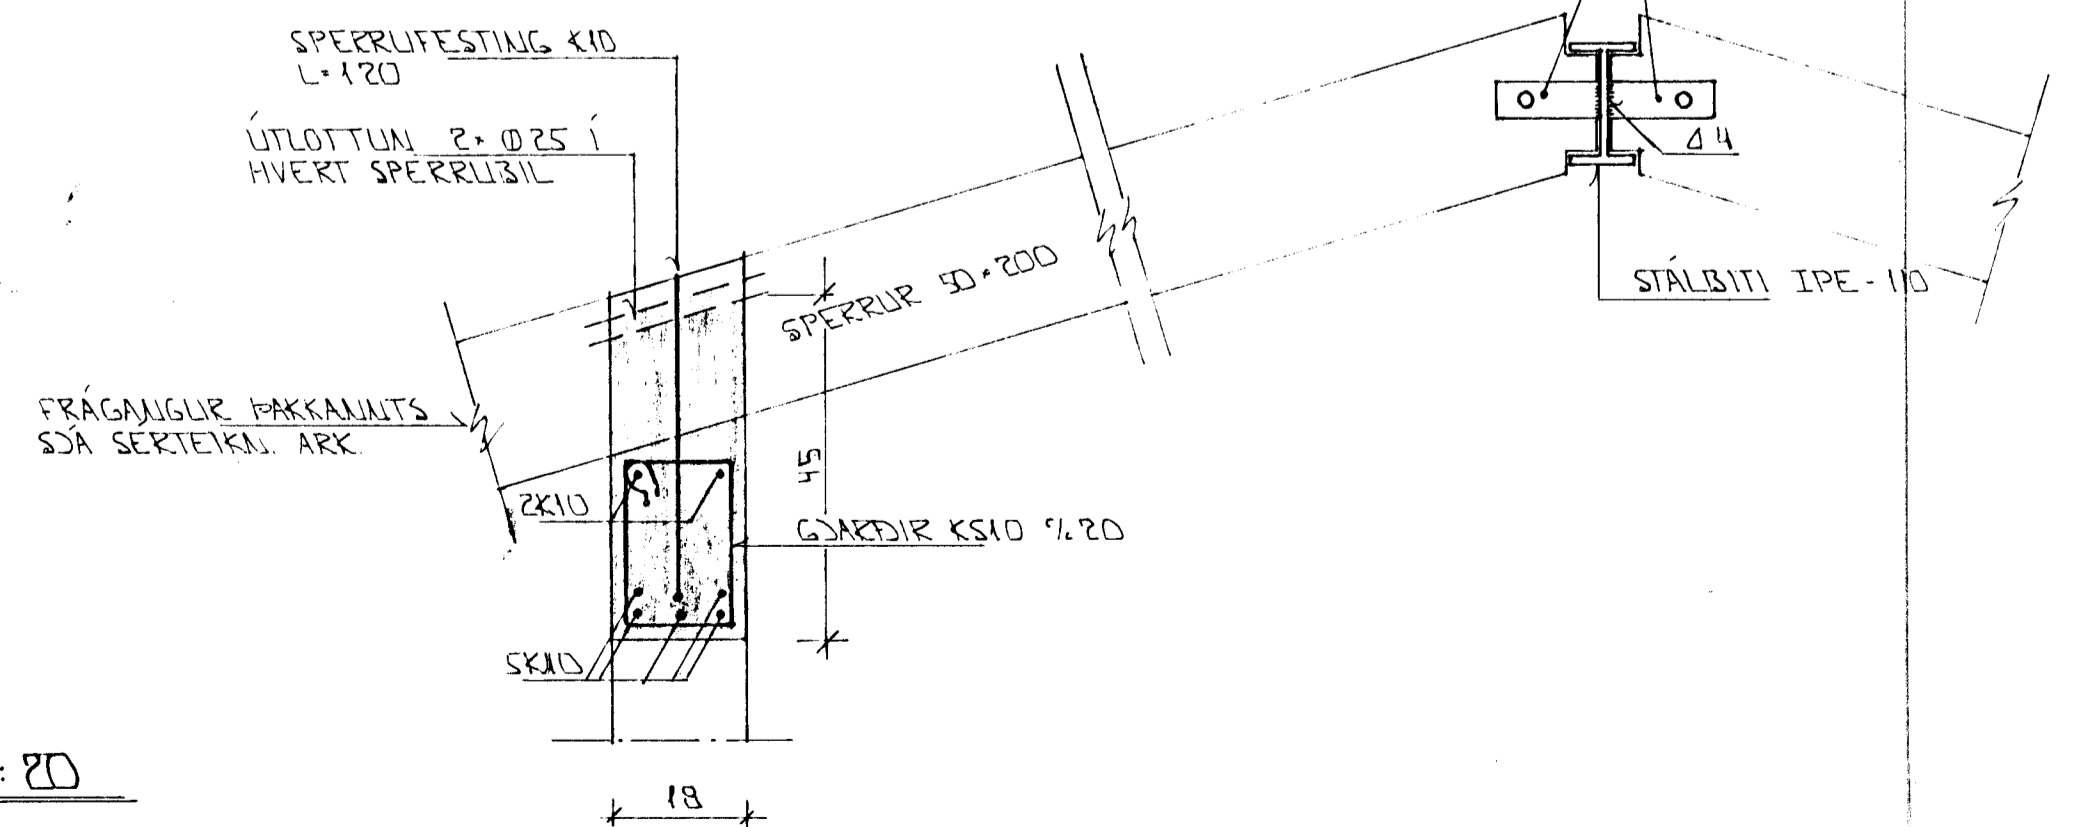

SNID 6-6 1:10

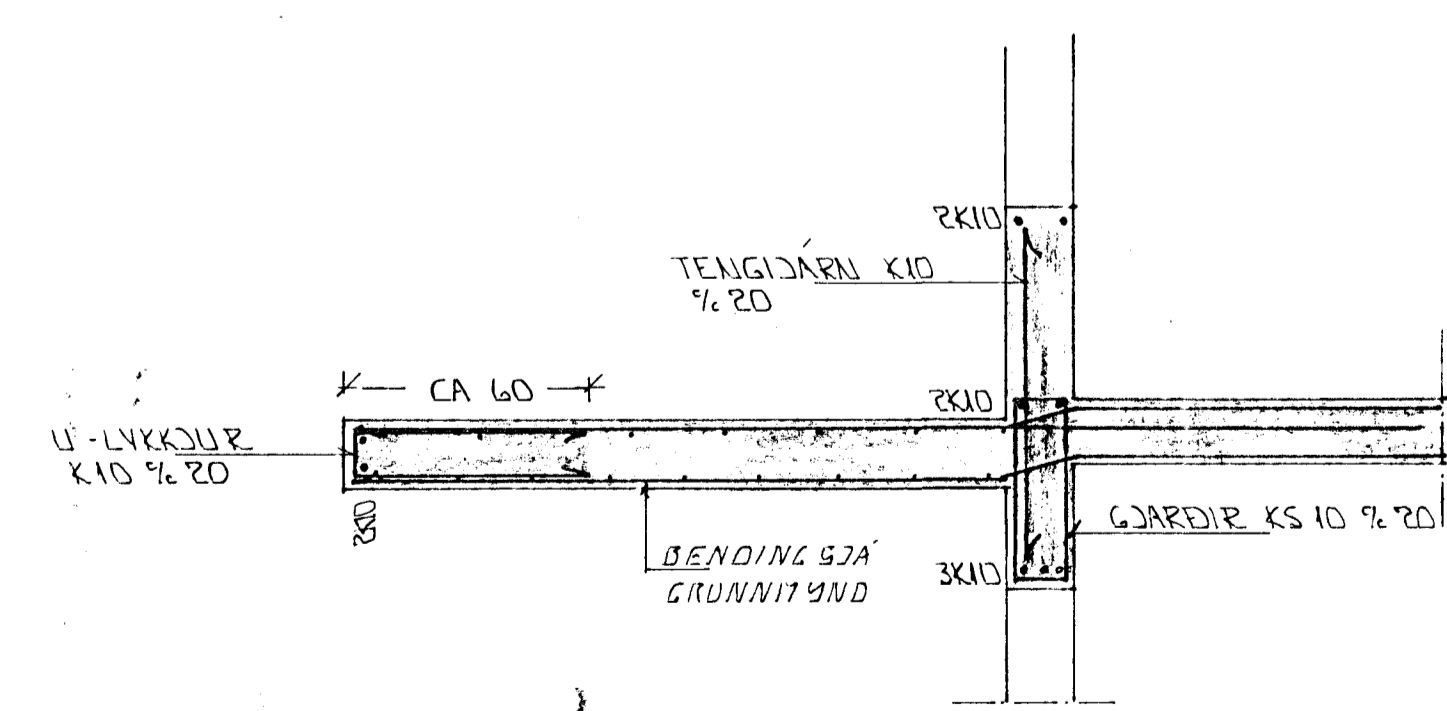

SNID 5-5 1:20

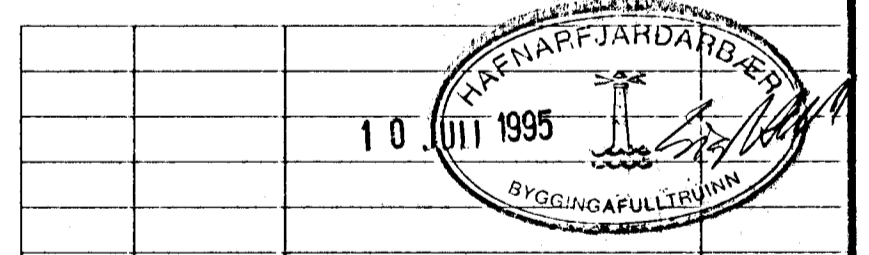

BR.	DAGS.	EDLI BR.	SIGN.

EFSTAHLÍÐ 27-29
 HAFNARFIRDI

BENDING VEGGJA JARÐHEDAR
 BENDING PLOTU VFK JARÐHED
 ÞAKVIRKI - BILGEYMSLU.

NKV 1:10 1:20 1:50
 DAGS. APRÍL '95
 VERK NR. 9513
 TEIKN NR. 1-03
 HANNAD. 23
 TEIKNAD. 23
 YFIRFARIÐ. 23