


TENGIMYND MELAGR. HITAVEITU.

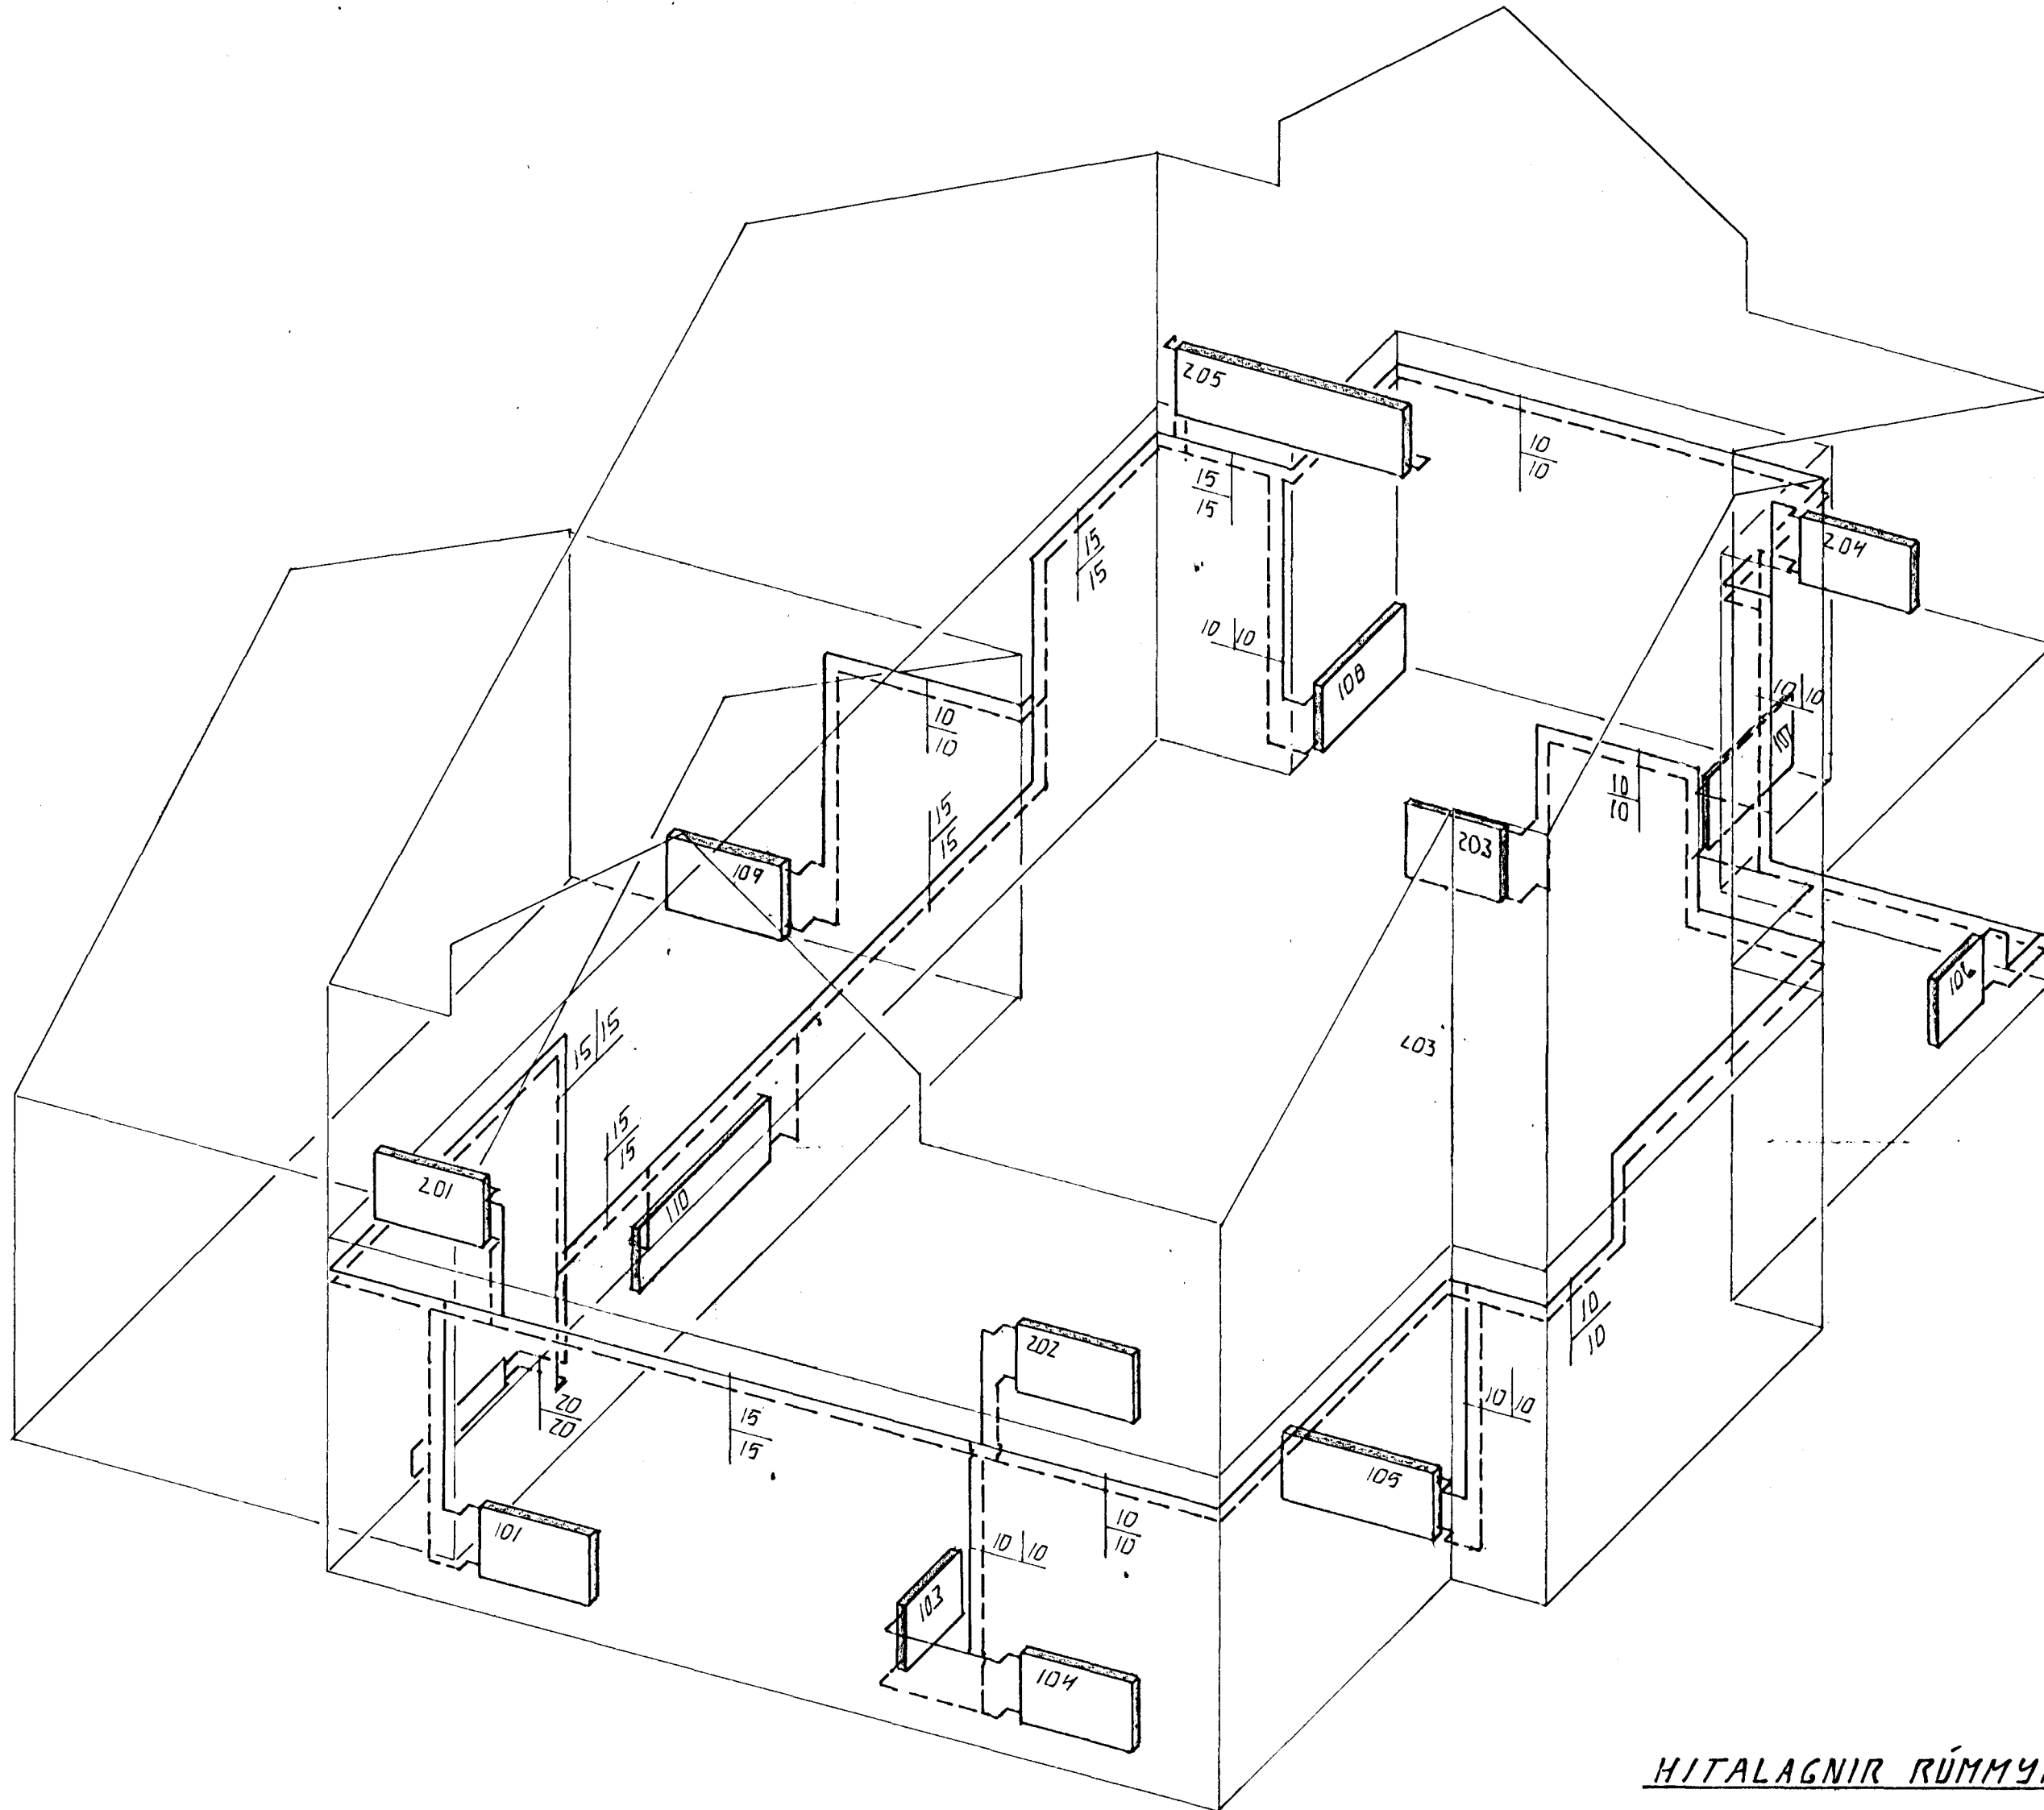

HITALAGNIR RÚMMYND. 1:50

OFN NR	STAÐS	HITAT KKAL	LENGD MM	HÆD MM	TENGI
101	ÞVOTTUR	590	800	600	
102	V3	250	500	600	
103	ANDD	520	600	600	
104	HERB	650	1000	600	
105	ELDH	1200	1500	600	
106	BORÐST	800	700	700	
107	BORÐST	530	1000	600	
108	STÓFA	1050	1000	600	
109	GEYMSLA	630	1000	600	
110	BÍLG	1.400	1500	600	
201	HJÓN	1.180	1000	600	
202	HERB	1.080	1000	600	
203	BAD	810	800	600	
204	HERB	980	1000	600	
205	FJÓLSK	1.610	2000	600	
SAMTALS		13.280			


ÁÐUR EN GENGID ER FRÁ OFNAPÖNTUN SKULU ARKITEKT OG TÆKNIFRÆÐINGUR SANNREYNA STÆRDIR OG AFKÓST OFNA

01	SEPT '96	OFNAR 107, 203 FERDIR 107	GH
BR.	DAGS.	EDLI BR.	BURT SIGN.

EFSTAHLID 33  
HAFNARFIRD!

HITALAGNIR. RÚMMYND

DAGS. FEB. 96  
VERK NR. 9525  
TEIKN NR. 2-04  
HANNAD *[Signature]*  
TEIKNAD *[Signature]*  
YFIRFARID

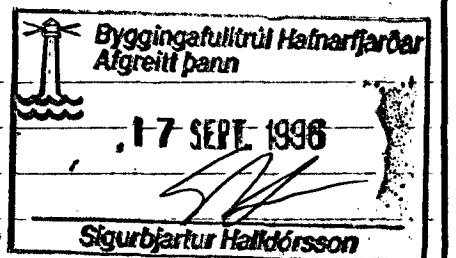

ÁSKILID, ELDRI  
TEIKNING OGILD

**TÆKNIPJÓNUSTA**  
**SIGURÐAR ÞORLEIFSSONAR HF**

STRANDGÖTU 111, 220 HAFNARFJÖRÐUR - Sími 555 4255 - FAX 565 2875