




BITAR B1.4 OG B1.5, SNID A, MKV. 1:20

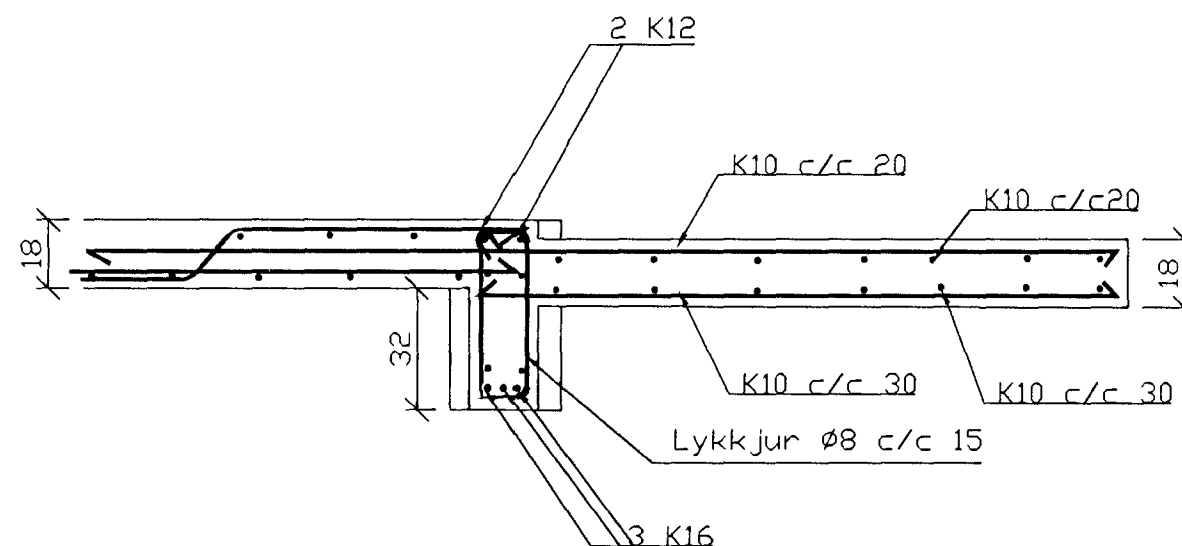


BITI B1.3, SNID B, MKV. 1:20
BITI B1.3, SNID B, MKV. 1:20

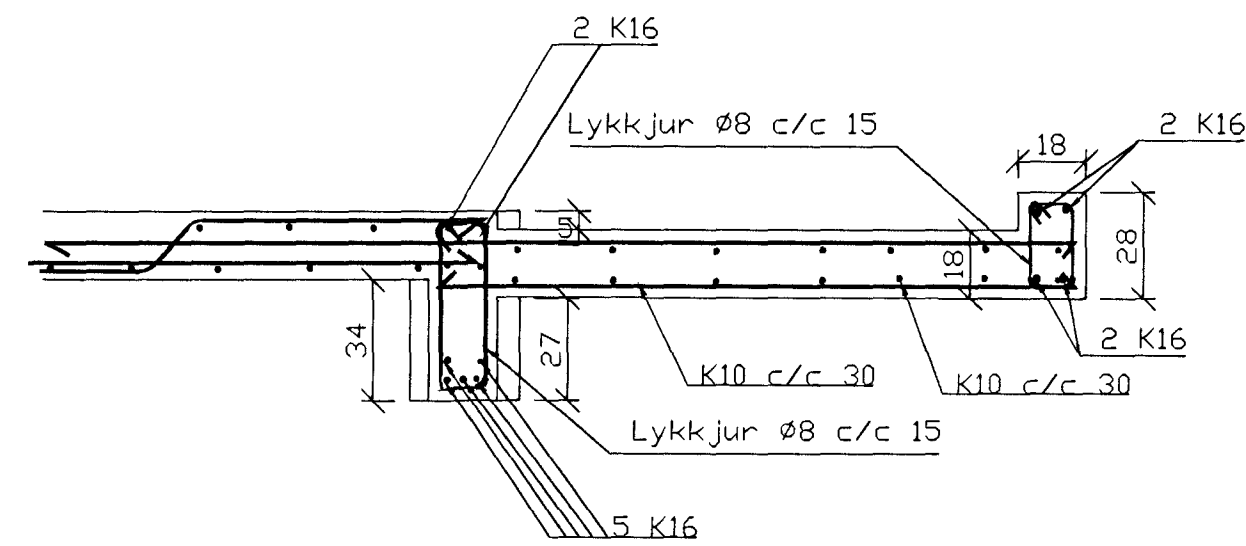


BITI B1.2, SNID D, MKV. 1:20
BITI YFIR BÍLSKÚRSHURÐ

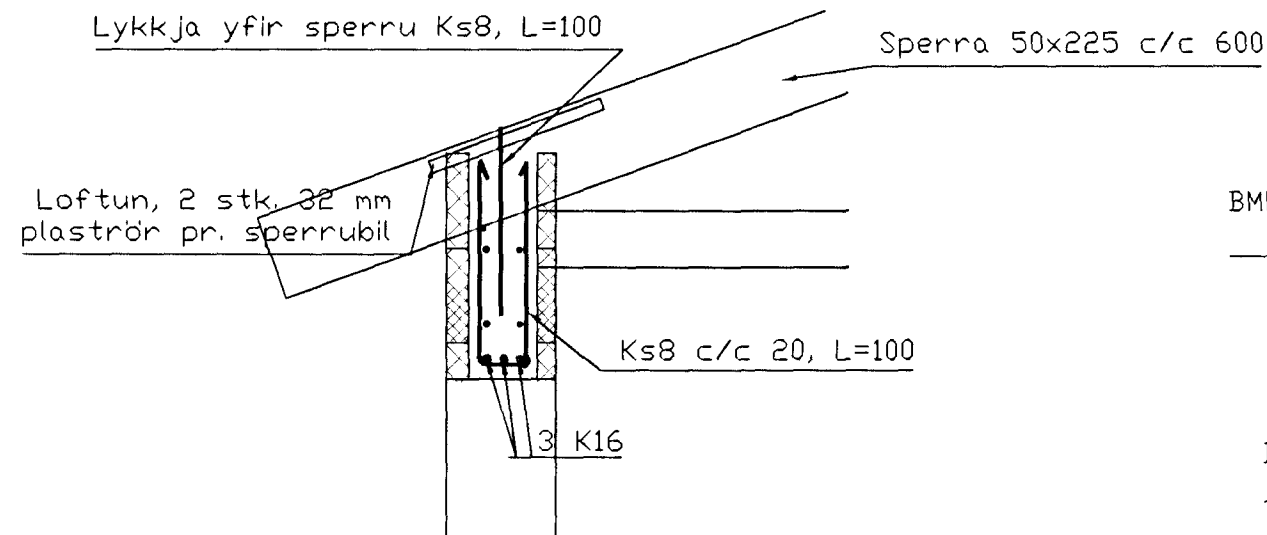


DEILI 1, MKV. 1:20
GILDIR ALMENNT UM FRÁGANG YFIR GKUGGUM Á 2. HÆÐ

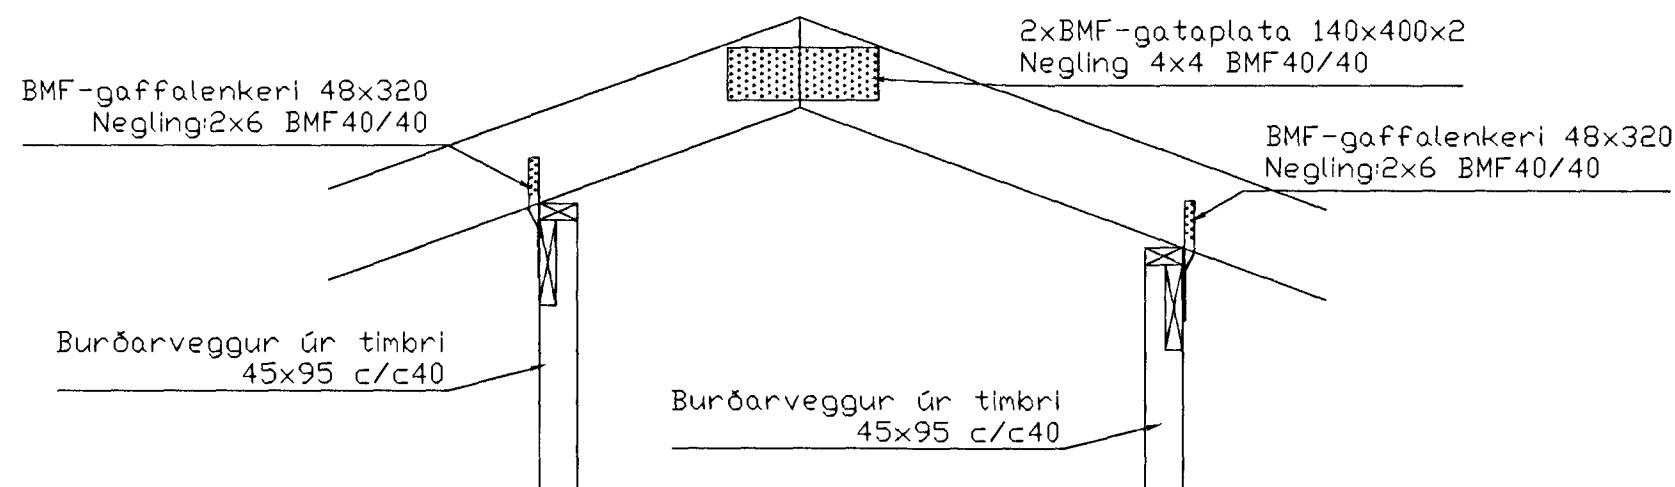


DEILI 2, MKV. 1:20

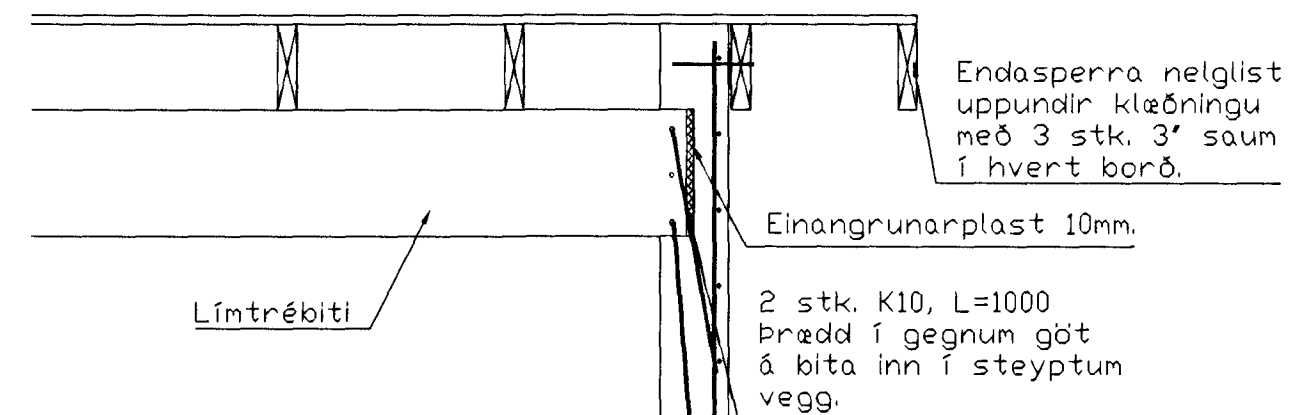


FRÁGANGUR BITA Í ÚTVEGG, MKV. 1:20

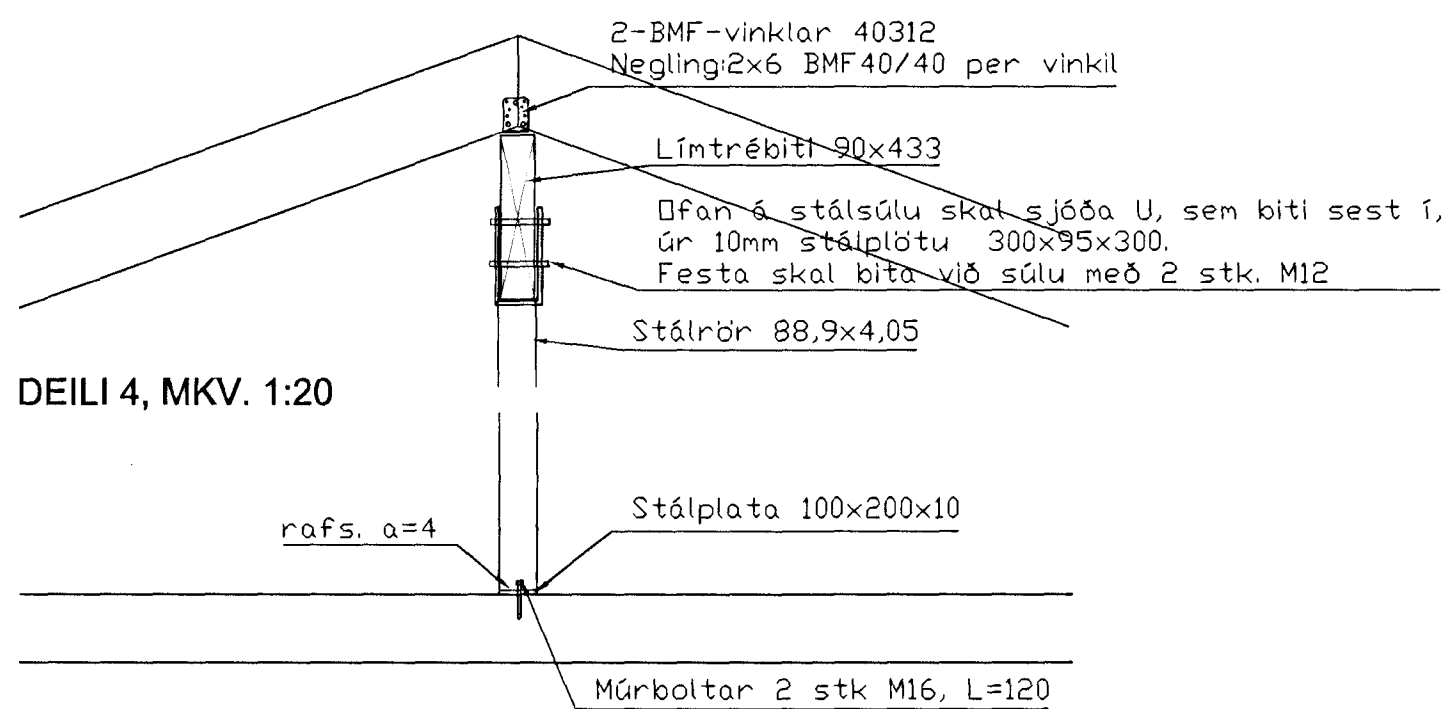

DEILI 4, MKV. 1:20

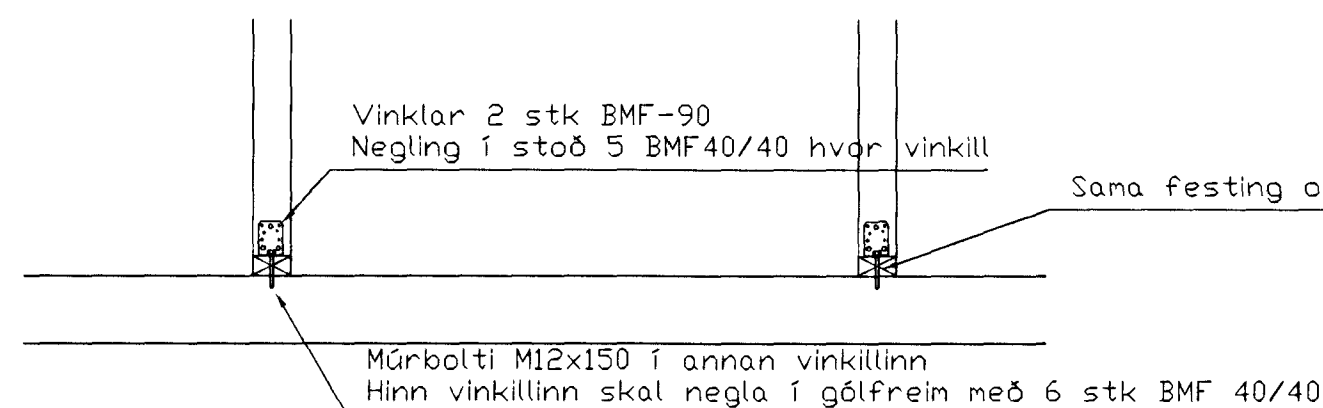

DEILI 5, MKV. 1:20

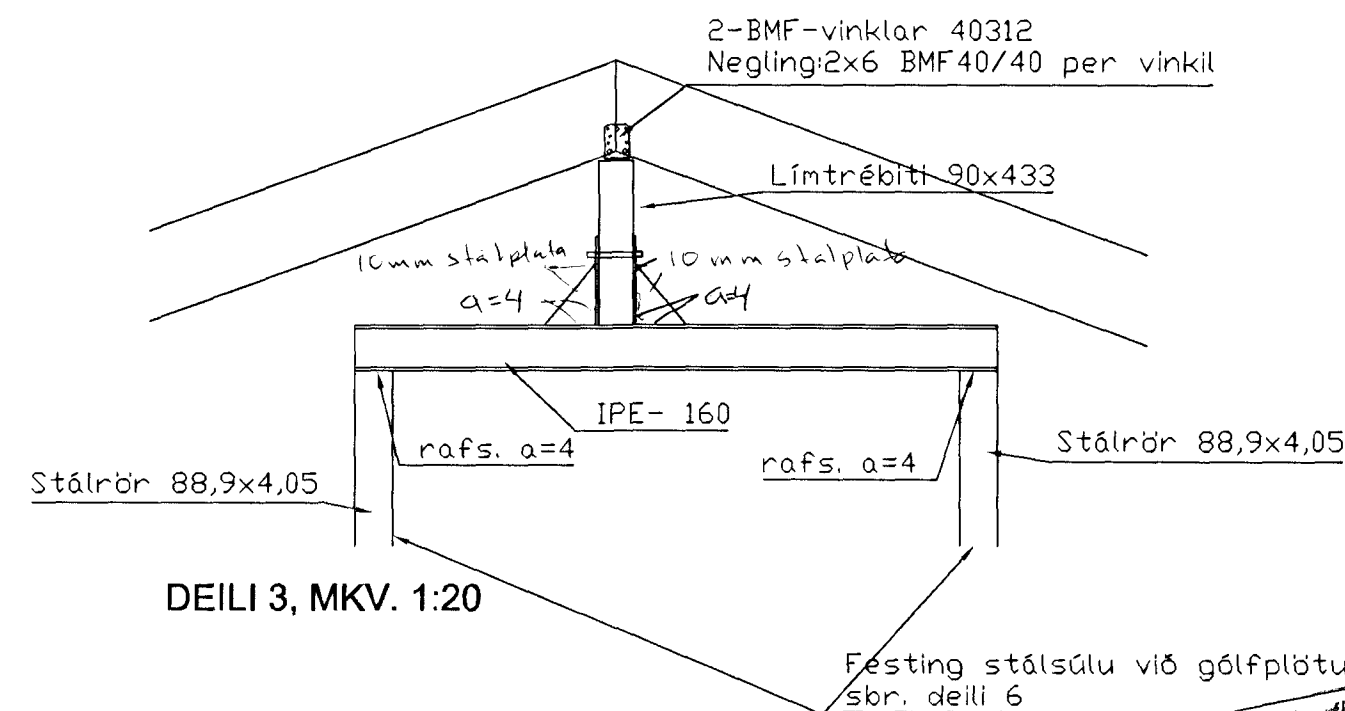

DEILI 3, MKV. 1:20

DEILI 6, MKV. 1:20

EFSTAHLÍÐ 4, HAFNARFIRÐI

BURÐARVIRKI, SNID OG DEILI

DAGS: 31. JANÚAR 2000 HANNAD: SB TEIKNAD: SB

SVANUR BJARNASON
VERKFRÆÐINGUR F.V.F.Í.

Sími/fax: 483 5108
GSM: 896 3910

VERK NR: 99-005

KVARDI: 1:20

B 104

02 MARS 2000

email: svanur@bigfoot.com

Byggingaútlit frá Hafnarfirði
Afgreitt þann
02 MARS 2000
Blasinn Bjartur Hafnórsson

22. FEBRÚAR 2000, BREYTING Á LÍMTRÉITA Í ÞAKI. SB