



# ADALTAFLA T1

3PEN ~ 400/230V

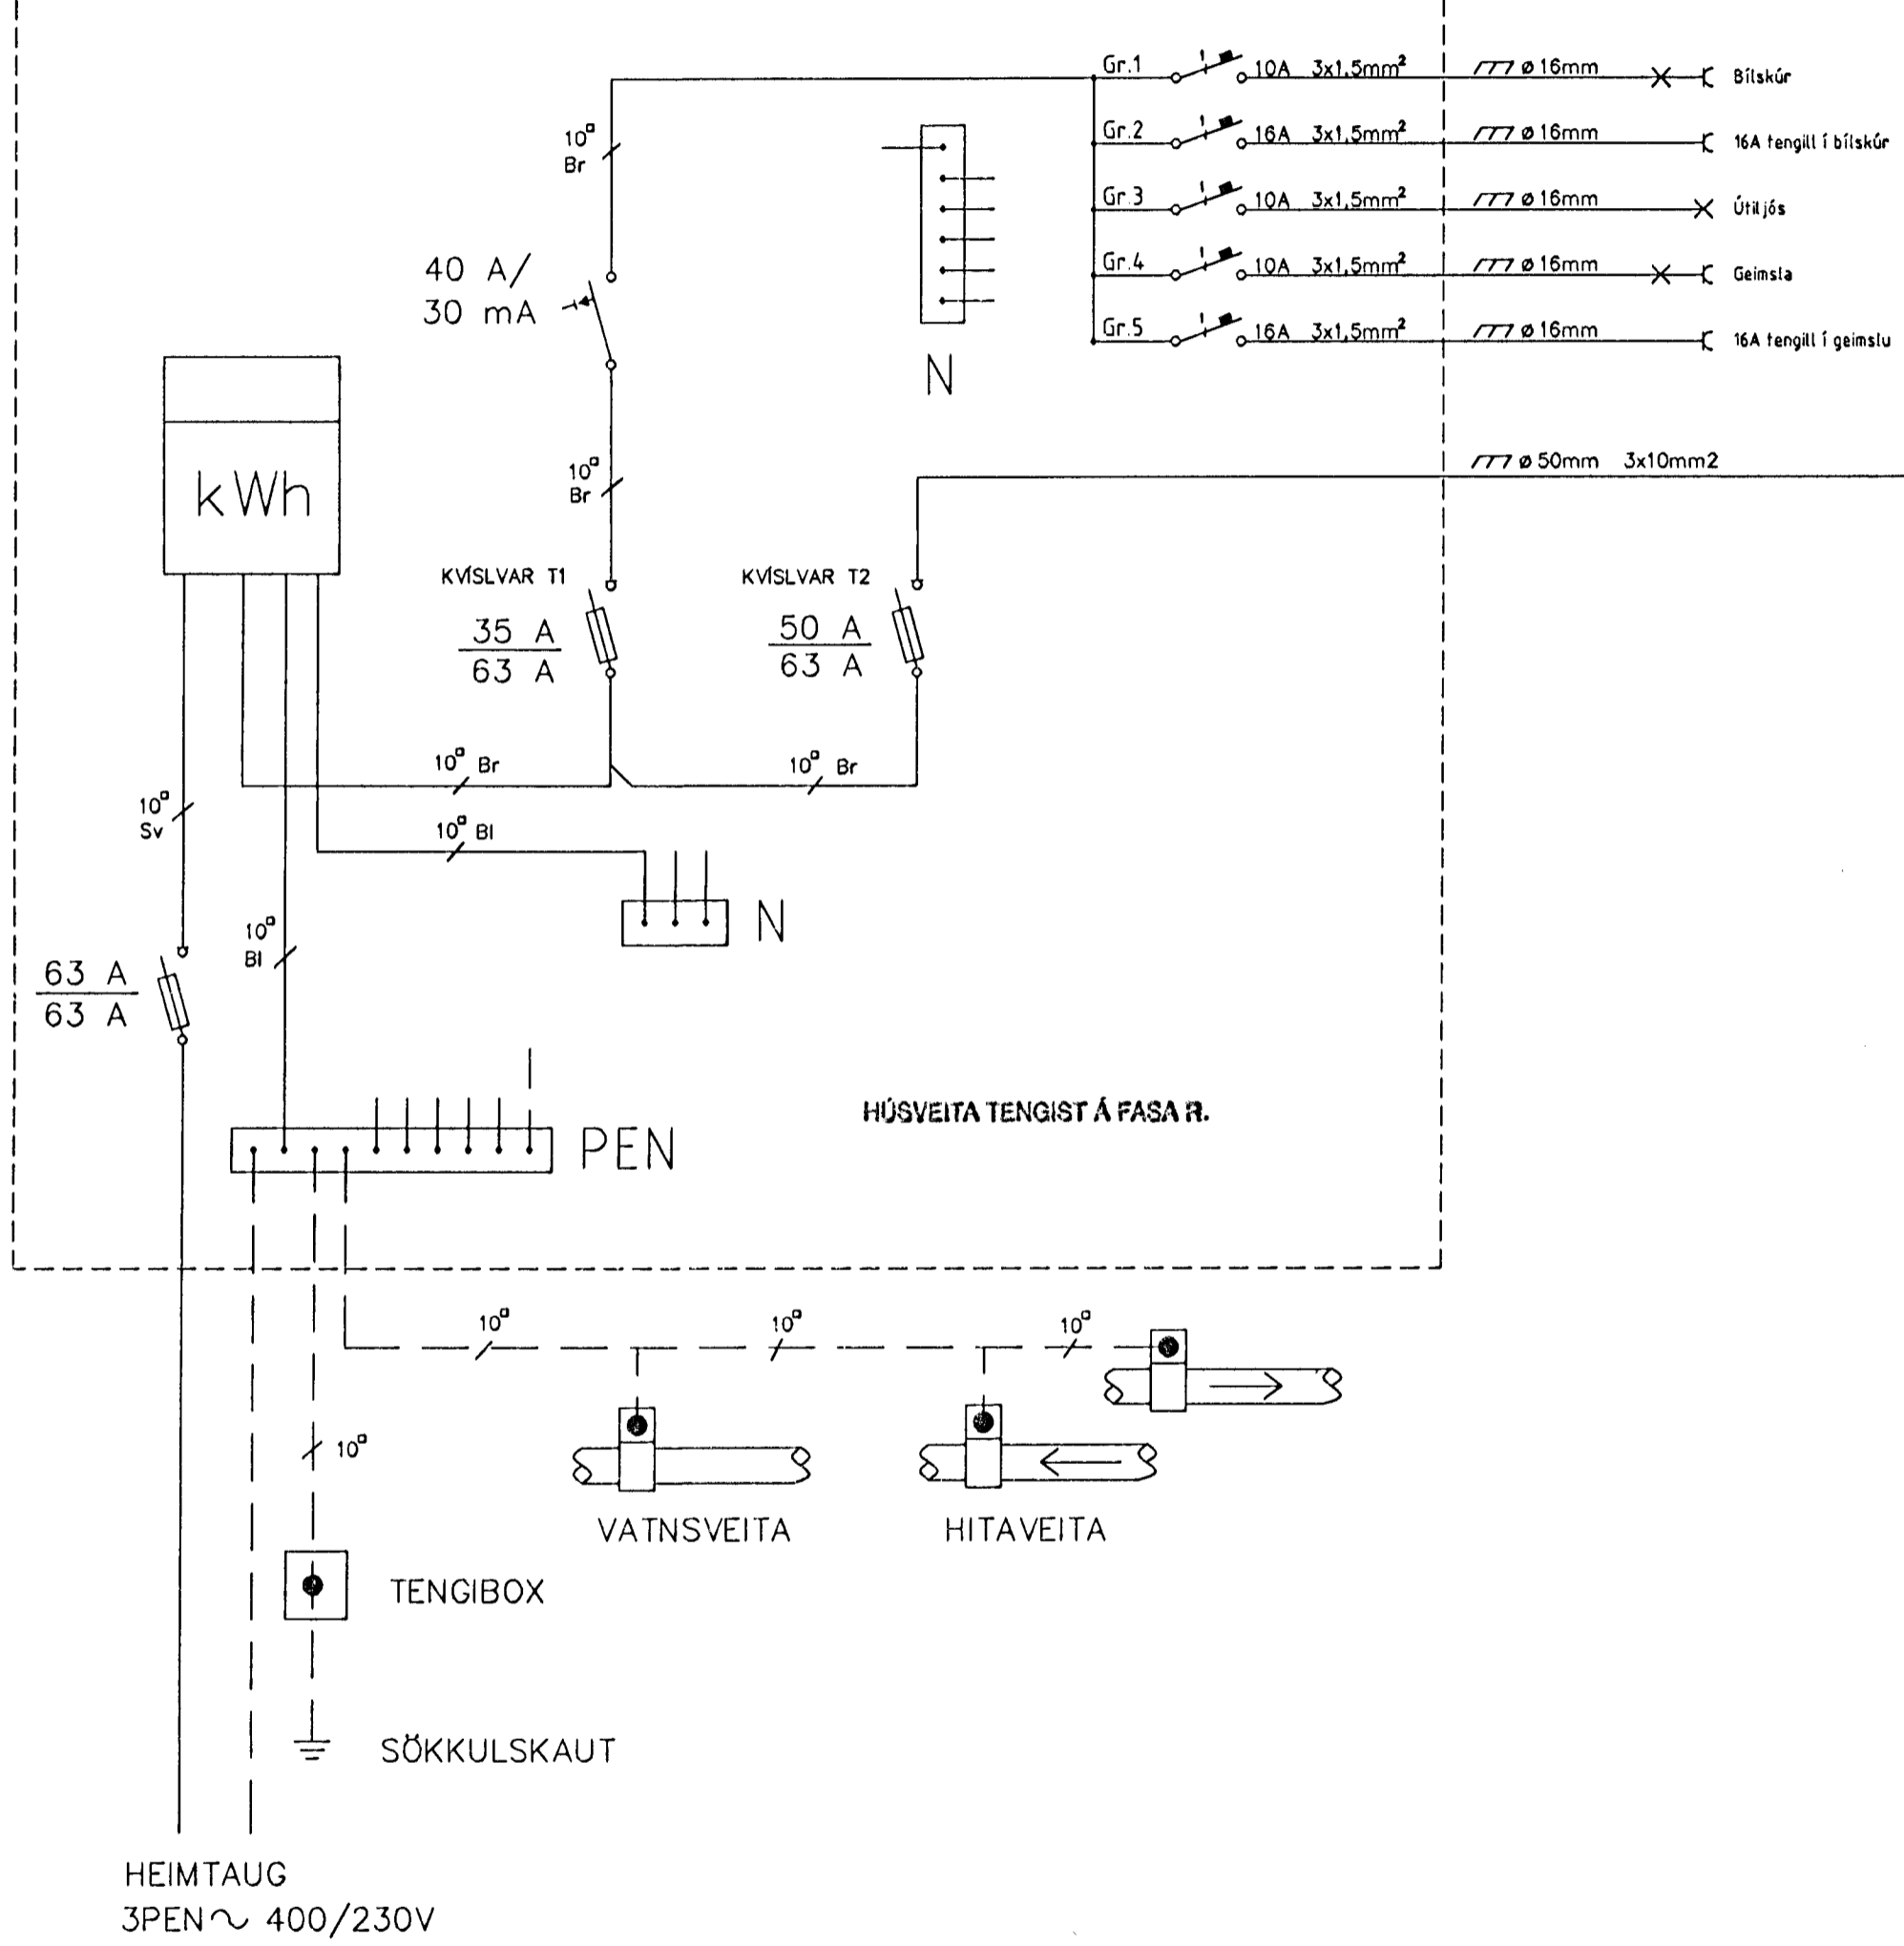

# GREINATAFLA T2

3PEN ~ 400/230V

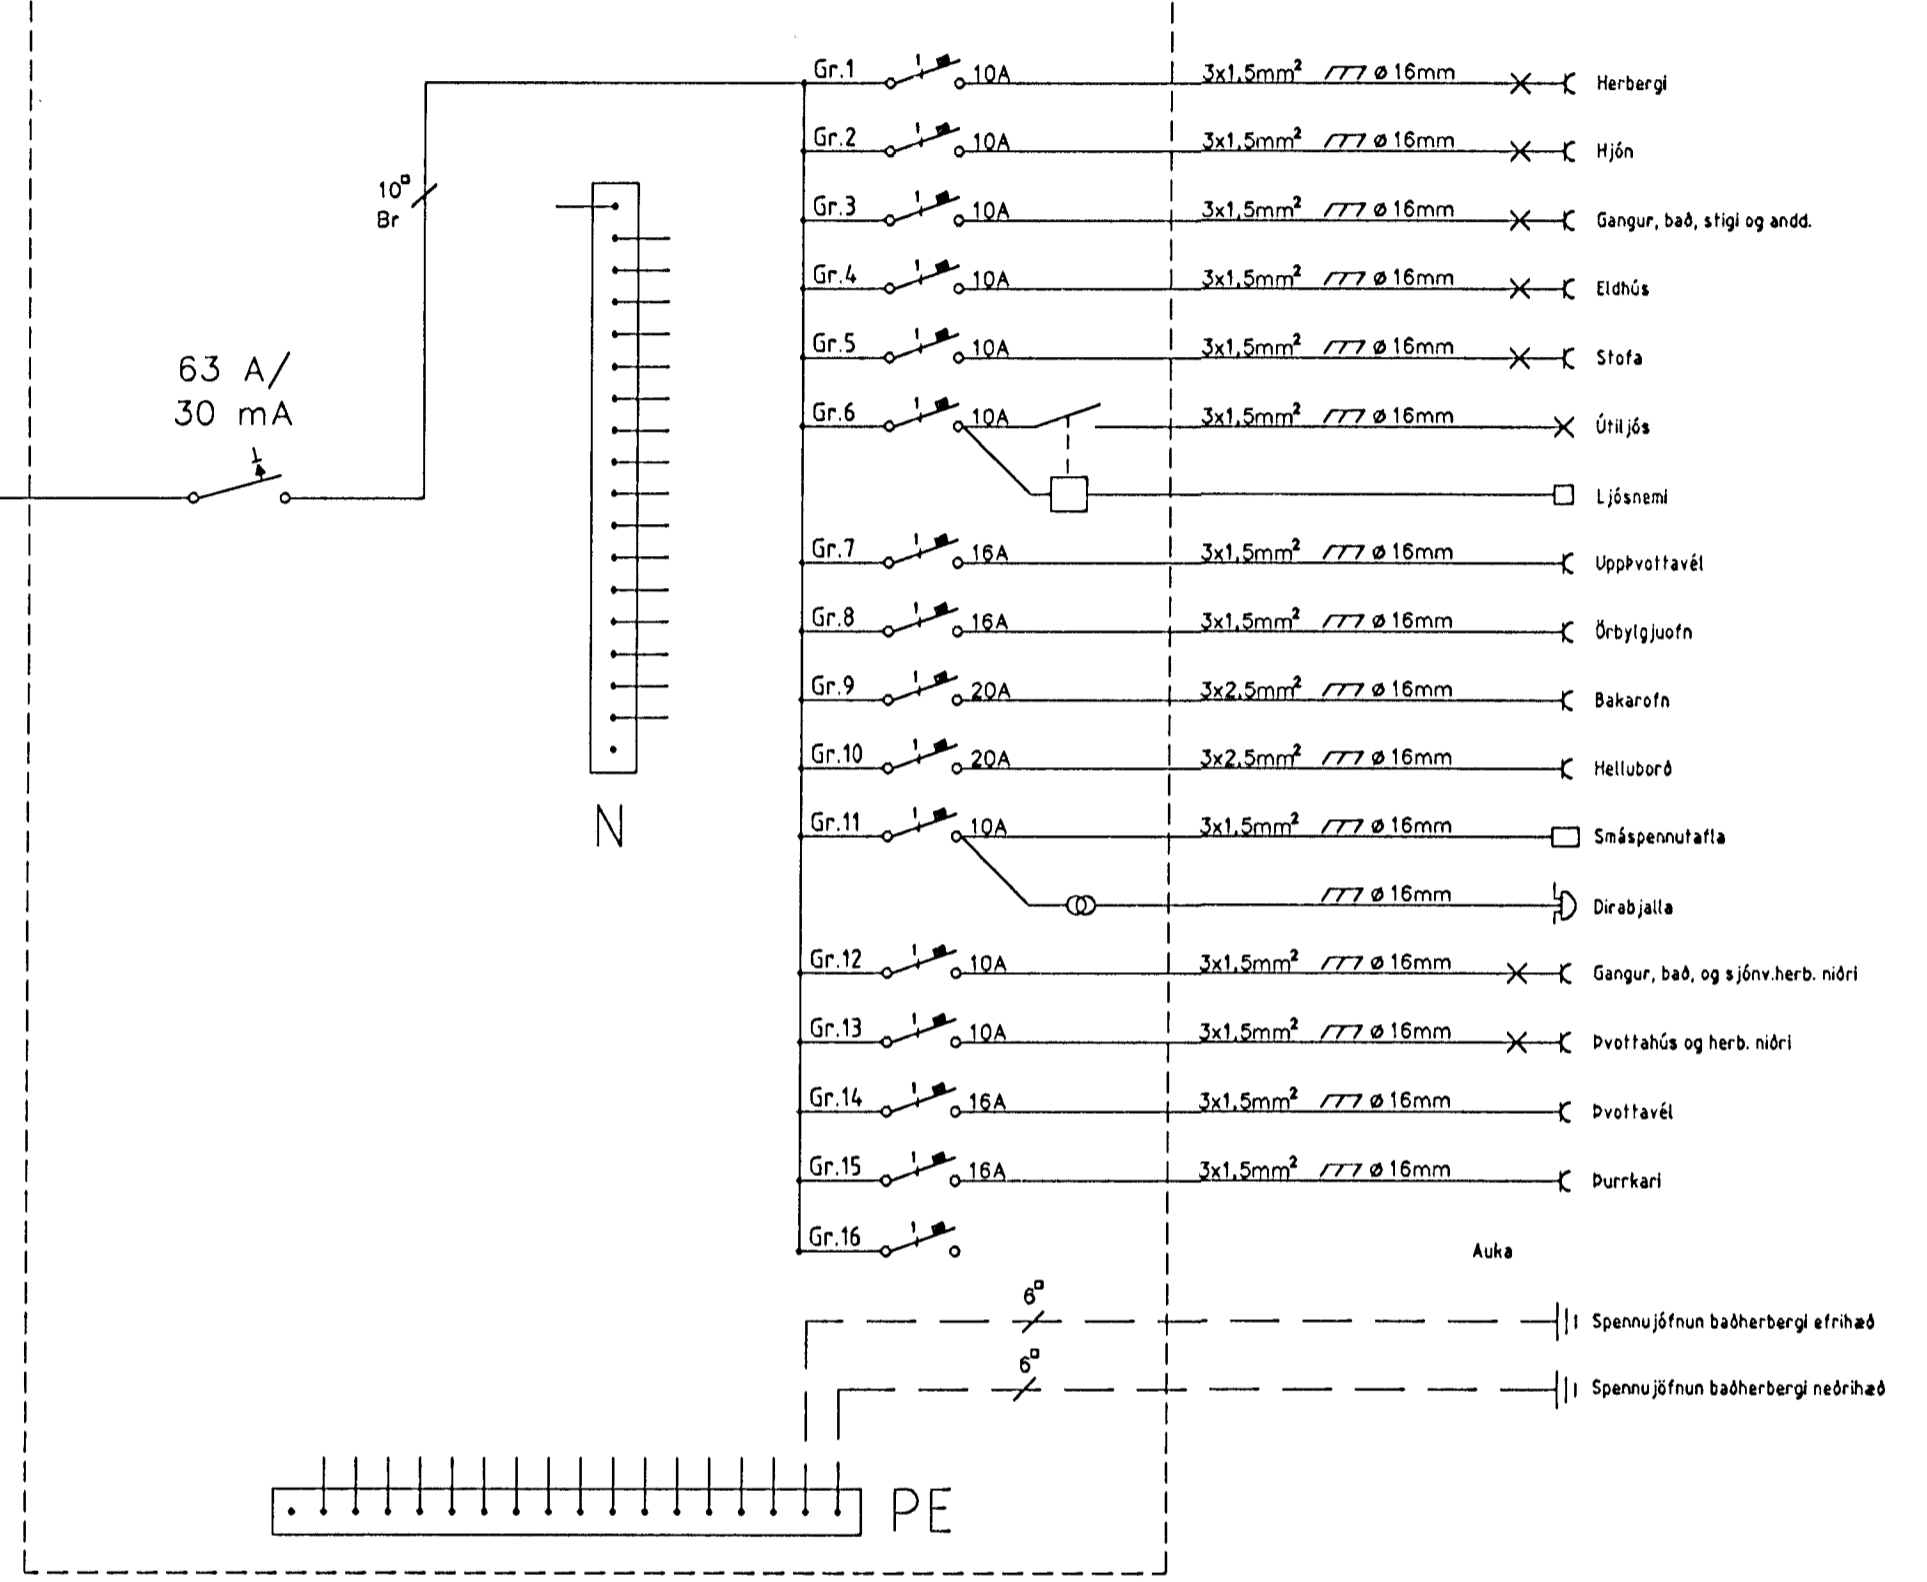

BREYTING	VERKEFNI	DAGS.
	EFSTAHLÍD 8	28.02.00
	HAFNARFIRDI	BLAD 7 AF 7
	TÖFLUMYND	MKV.
	TEIKNAD:	BLADASTÆRD
	Tryggvi Þór Svansson	A2
	Kt. 230271-5509	