
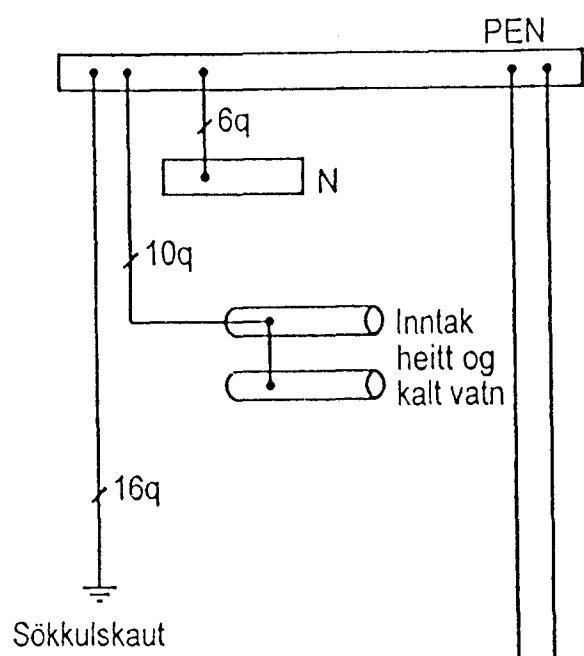



TAFLA T.1

1x63A Heimtaug

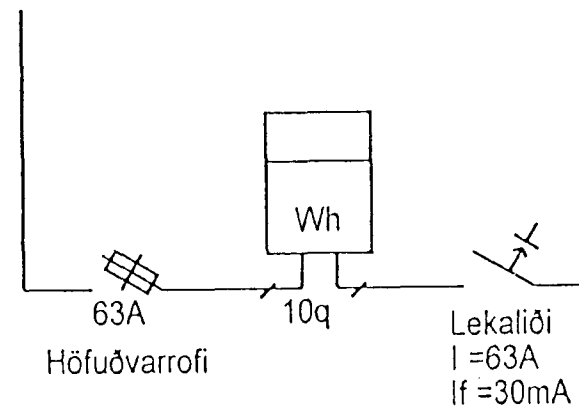

EFSTAHLÍÐ 9. HAFNARFJ.  
TÖFLUTEIKNING  
Máv. 1999

Björgvin Ingvarsson

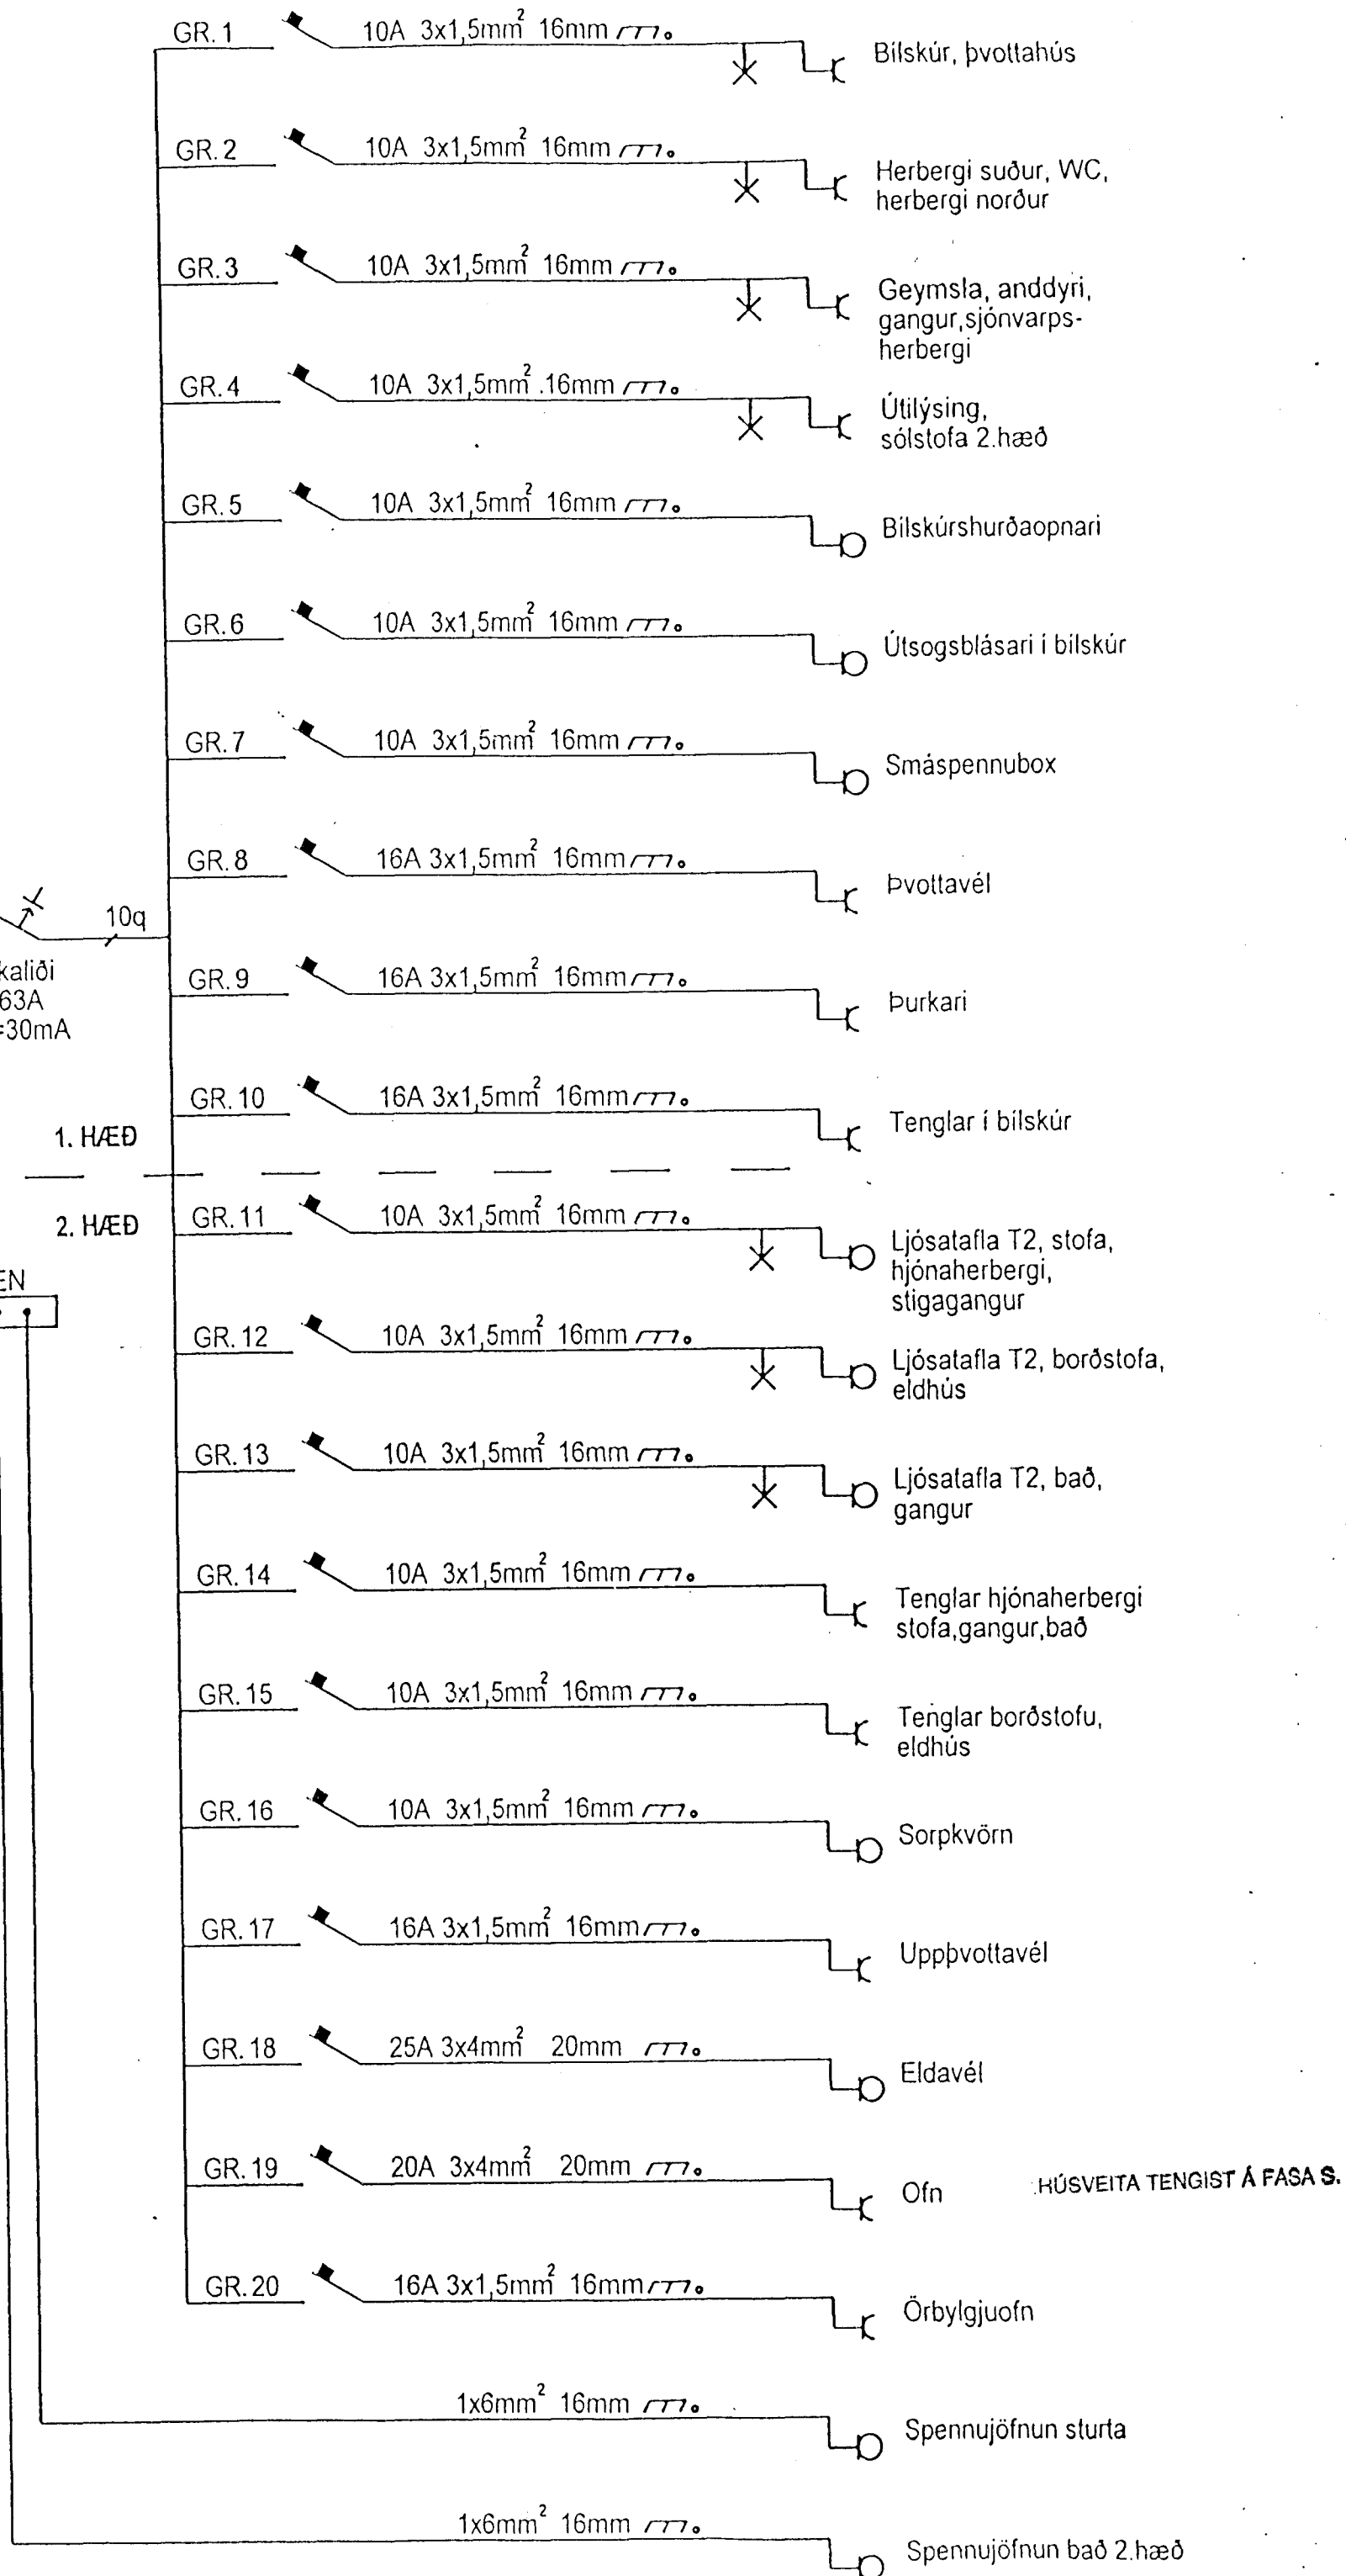

TAFLA T.2 Dimmerar.

