

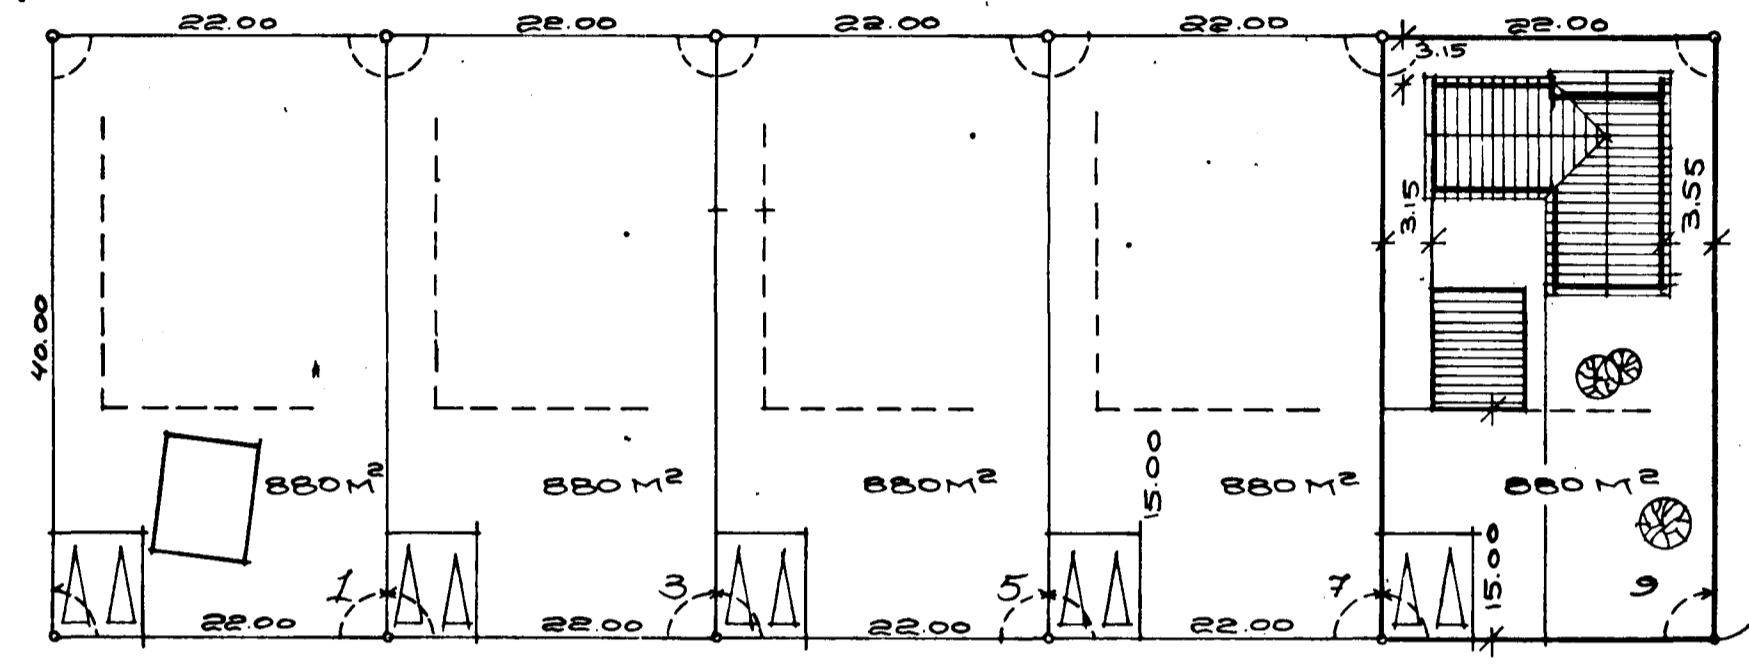
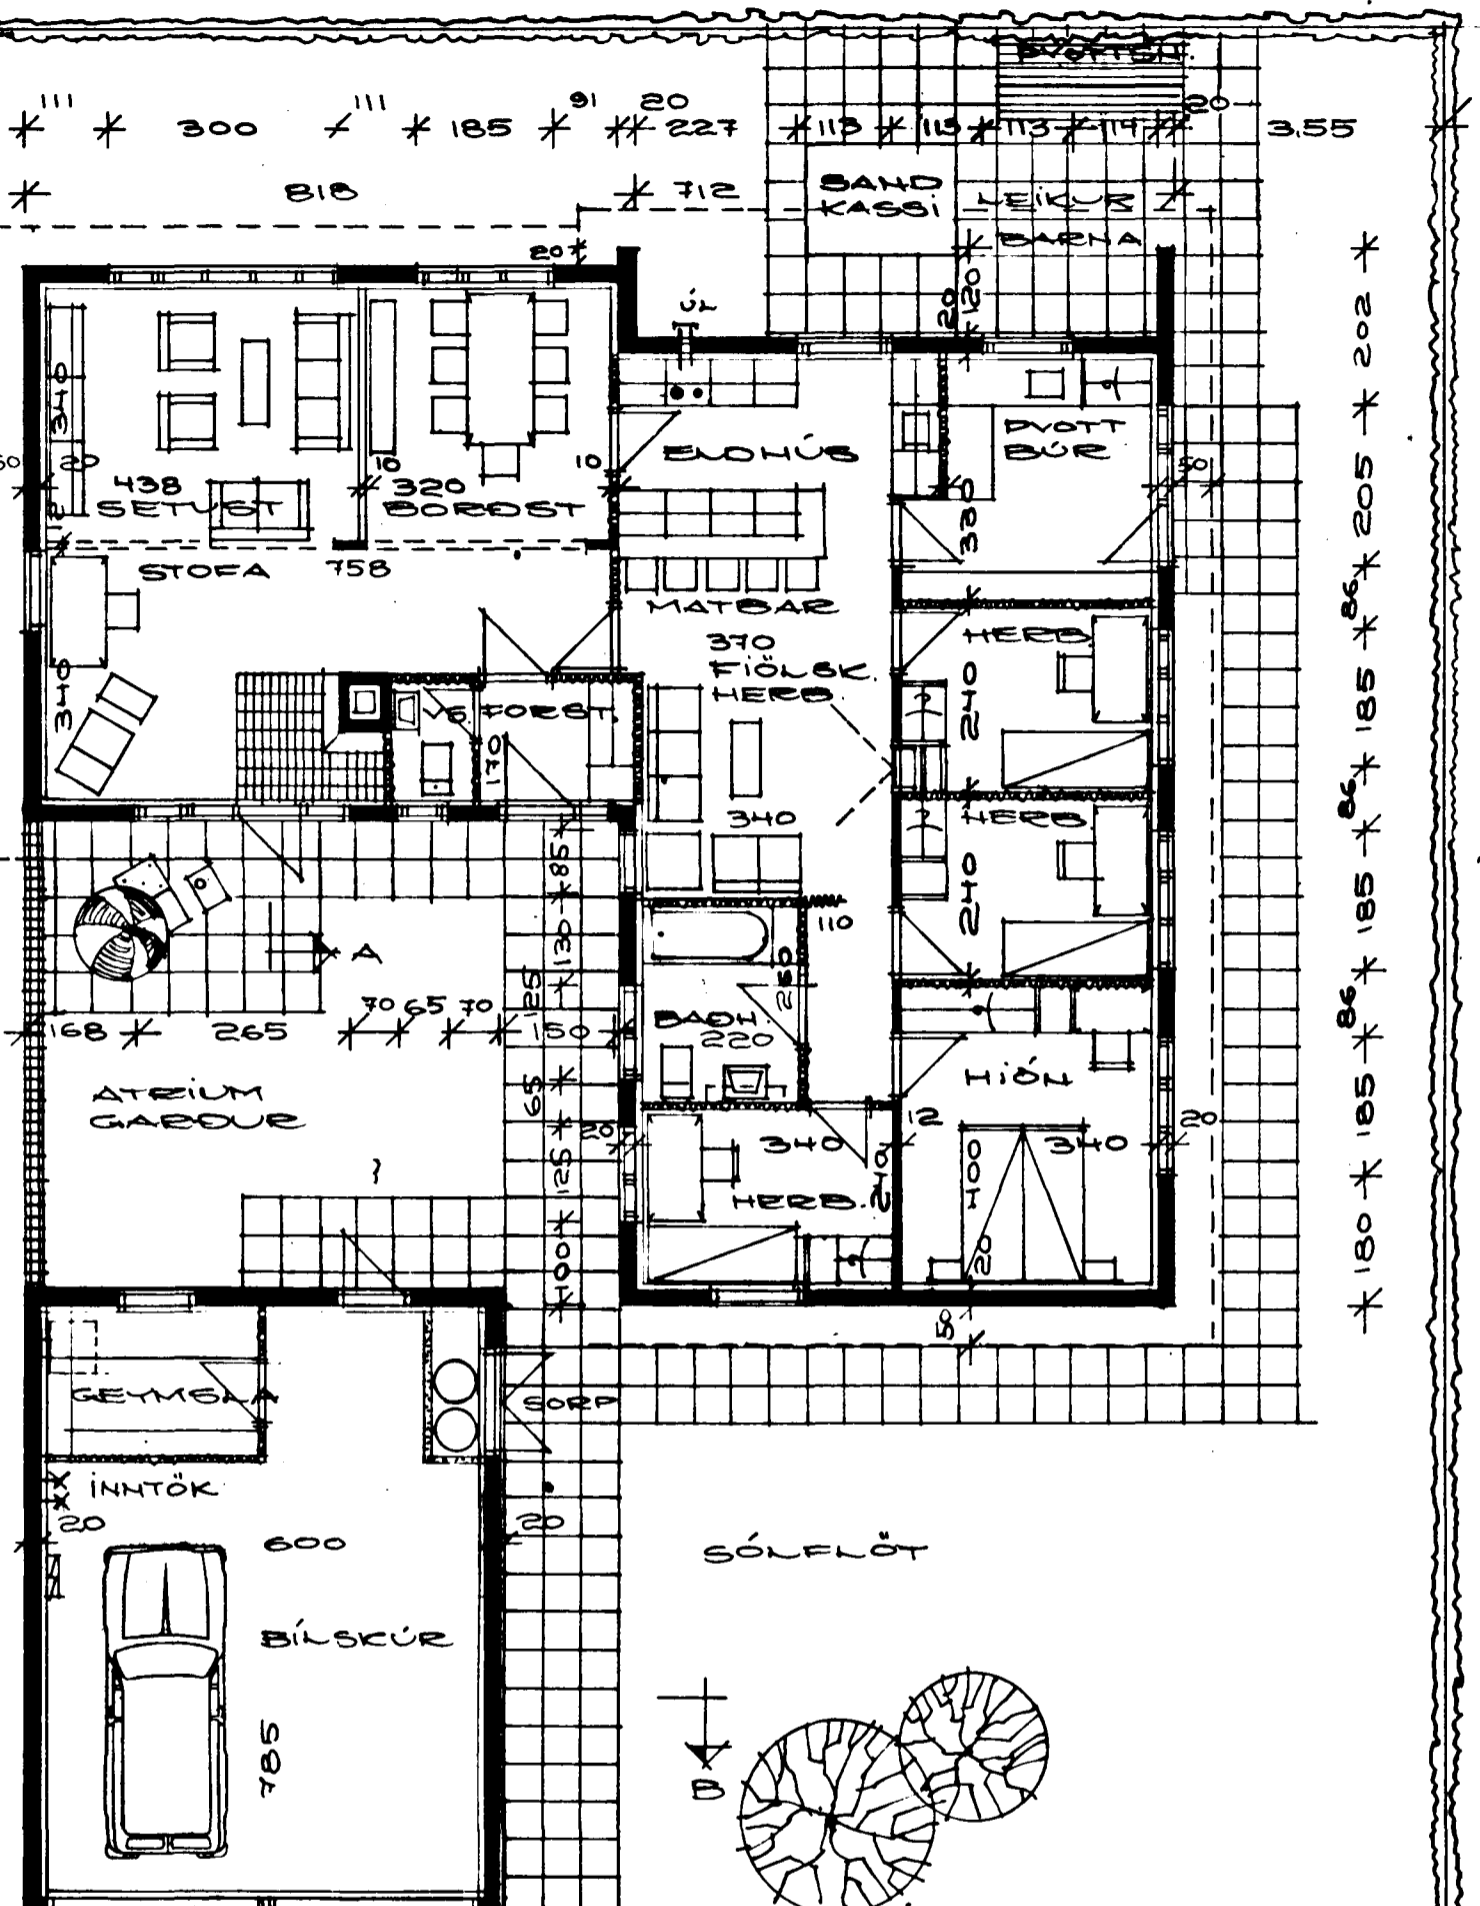


Samþykkt, á fundi byggingarnefndar
Gardahrepps, 018 1975

Gustaf Jónsson
byggingartúlltrúi

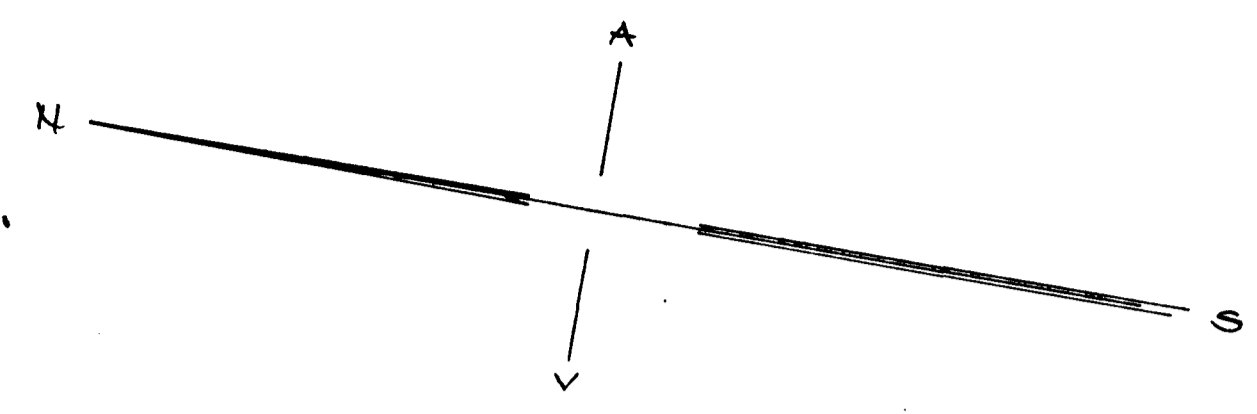

HEAUNBERGSVEGUR

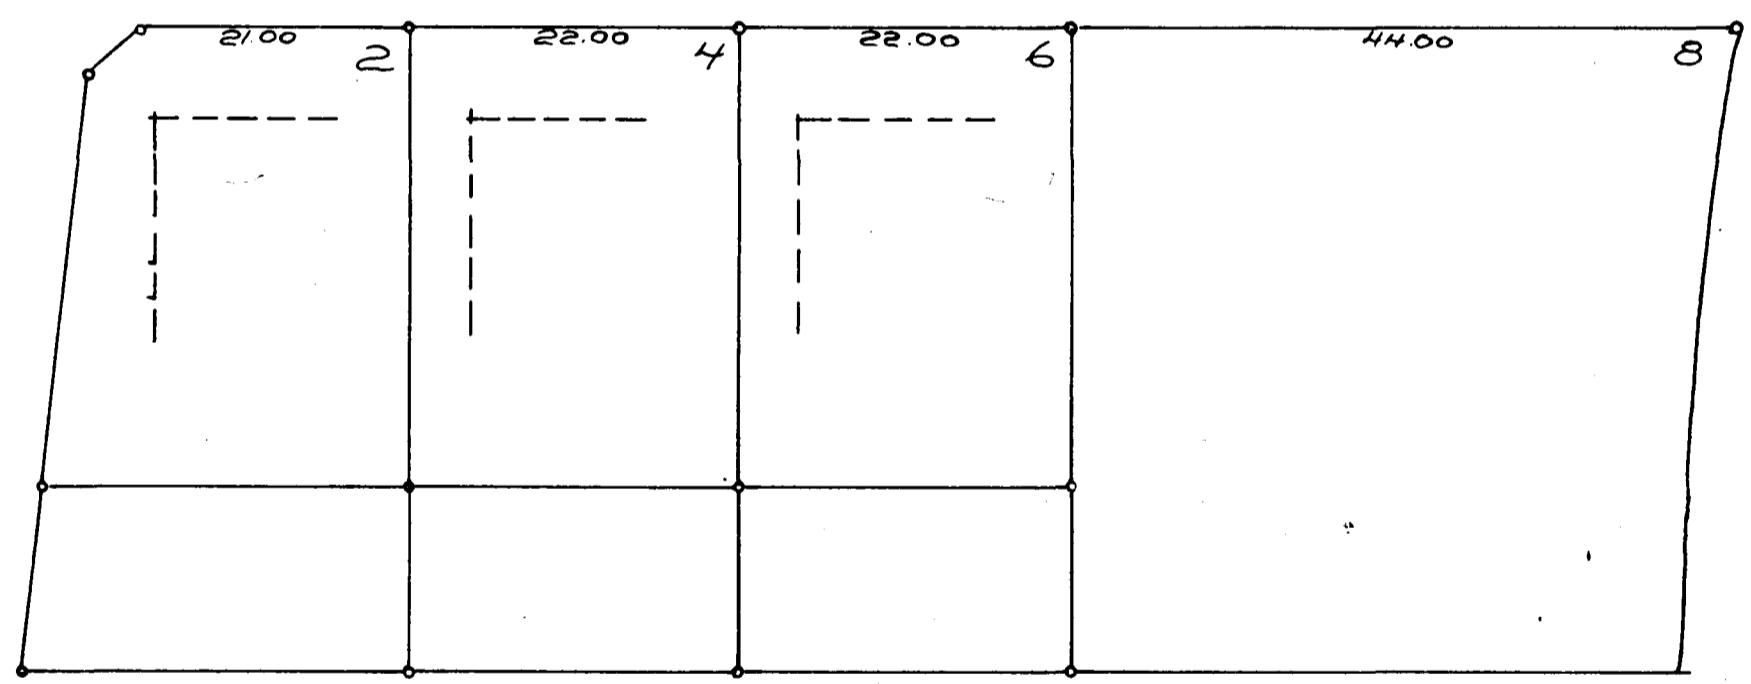

AFSTÖÐUMYND
MÁL 1:500

GRUNNMYND
MÁL 1:100
TÚS 1351R NETTO
1521R BRÚTTU
BÍLSKÚR 531R BRÚTTU
ALLS 2051R BRÚTTU

Einiberg 711

HEAUNBERGSVEGUR 9 SETDL. GARDARE
REYKIANÍK 14. 5. 75 DE. 23.7.75
GRUNN OG AFSTÖÐUMYND
MÁL 1:100 OG 1:500
TEKIN: *Gustaf Jónsson*
KRISTINN SVINBIÖRNSSON
BYGGINGAR.

04

2185

15 METRAR Í LÖÐARMÖRK