


Einiberg 13 Hafnarfirði

Samþykkt á fundi bygginga-
ráðs nr. 21/17 1989

BYGGINGAÞRÚÐ
I HAENARÉÐI


P.L.L.H.

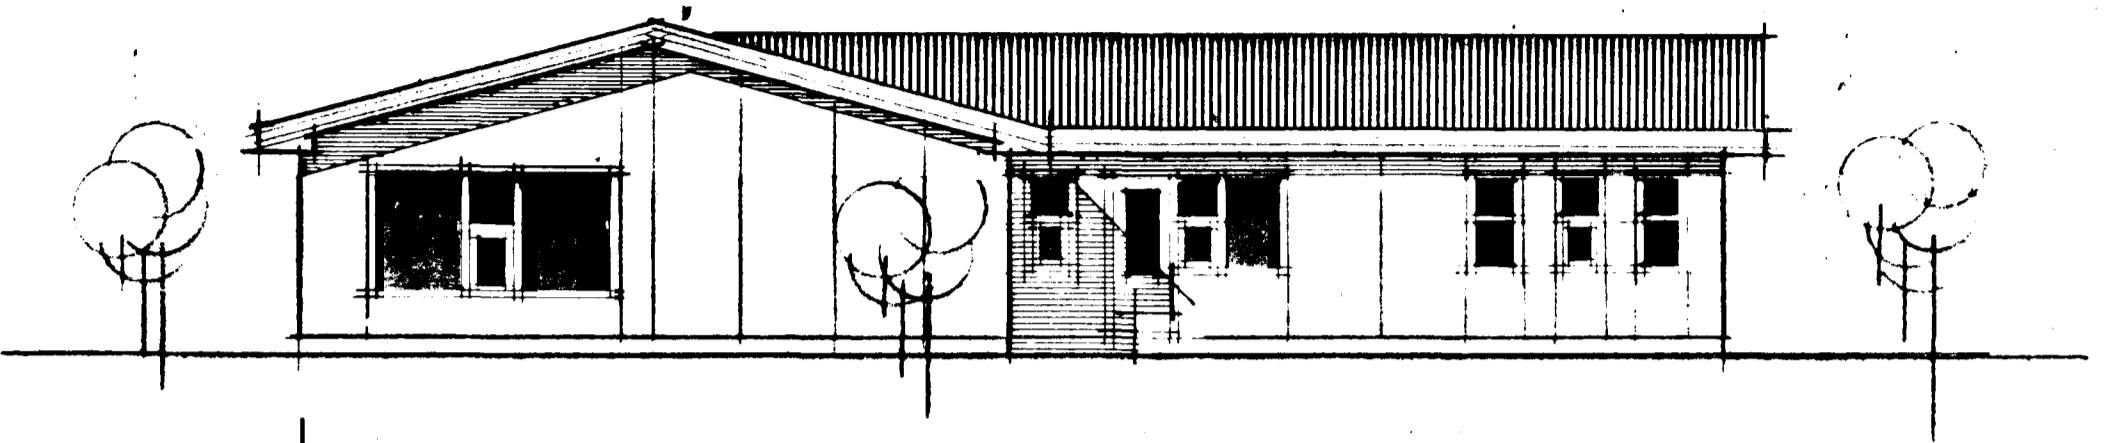


Suð-vestur




Norð-austur

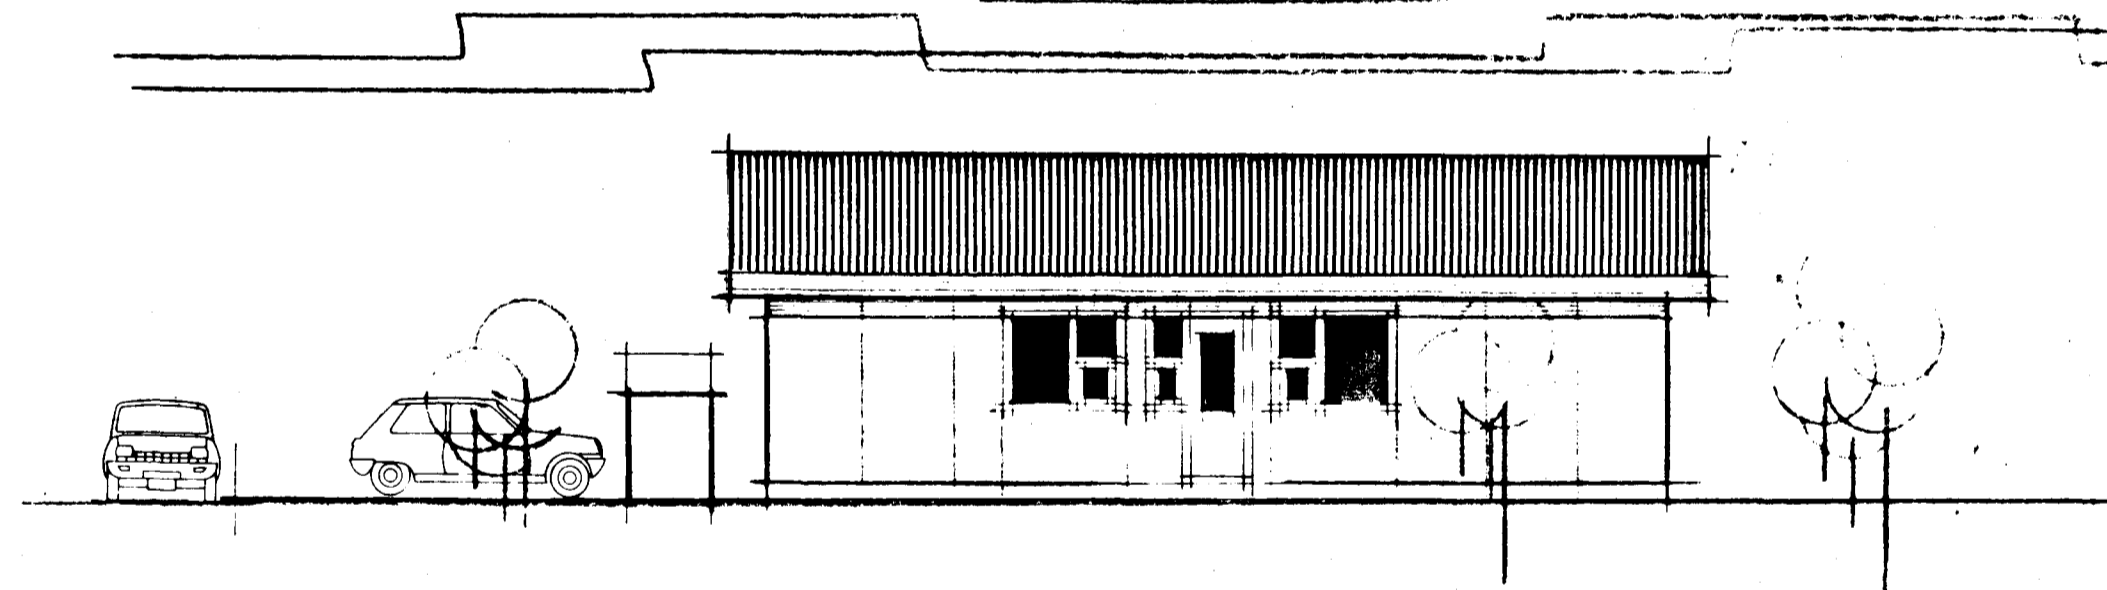

Norð-vestur

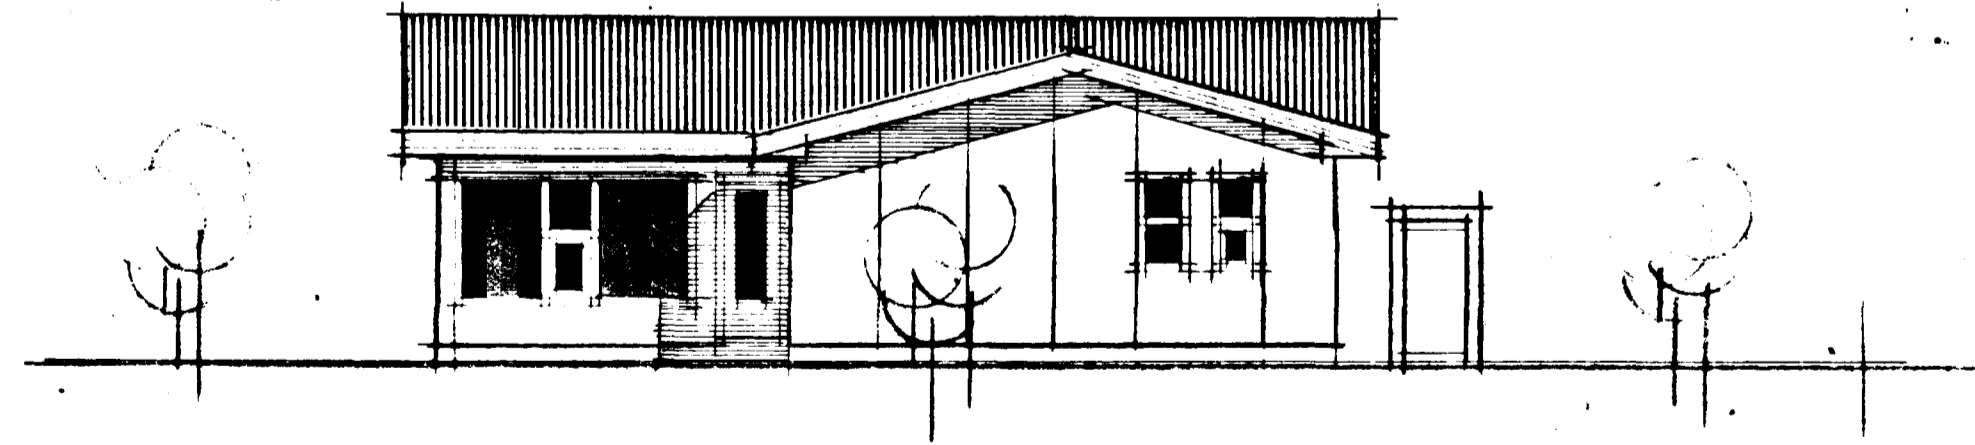

Suð-austur

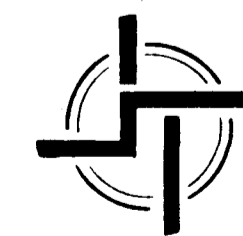

STADALHÚS S F

TEIKNISTOFA SÍÐUMÚLA 31 SÍMI 83141

VERKEFNI	DAGS. ágúst 1989	VERK NR
Stiltsmyndir	MKV. 1:100	68-16
Einiberg 13 Hafnarfirði	BR. júlí 1989 66	
	BLAD NR 1,02	

Sigurdur Gudmundsson
SIGURDUR GUDMUNDSSON SIGURDUR P. KRISTJÁNSSON FTÍ