



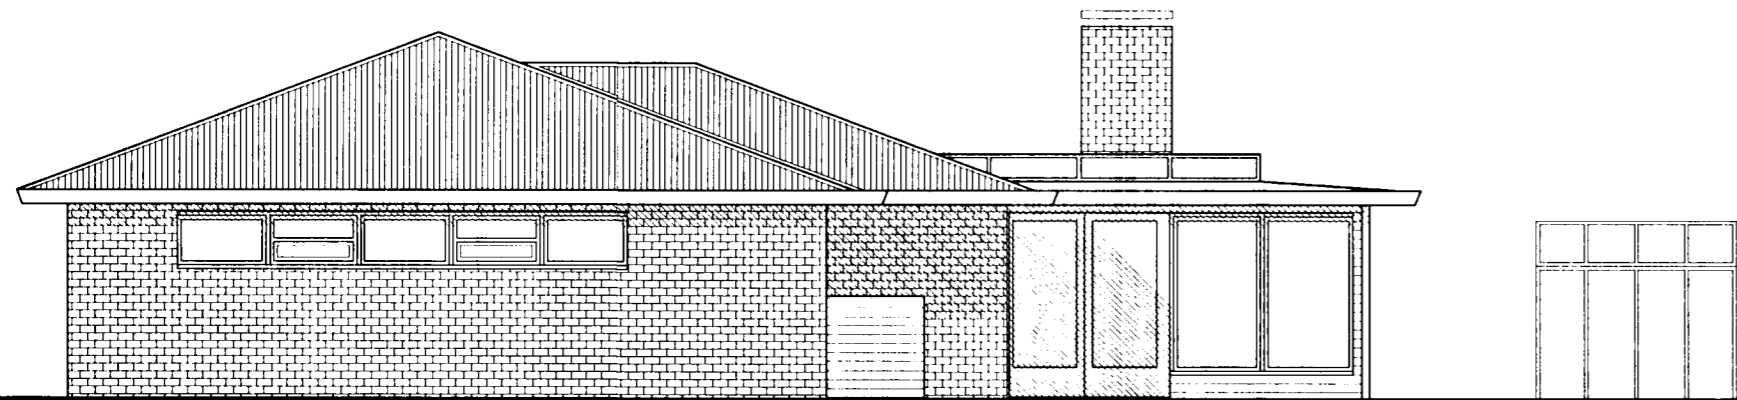


ÁSÝND SUÐUR
mkv. 1:100

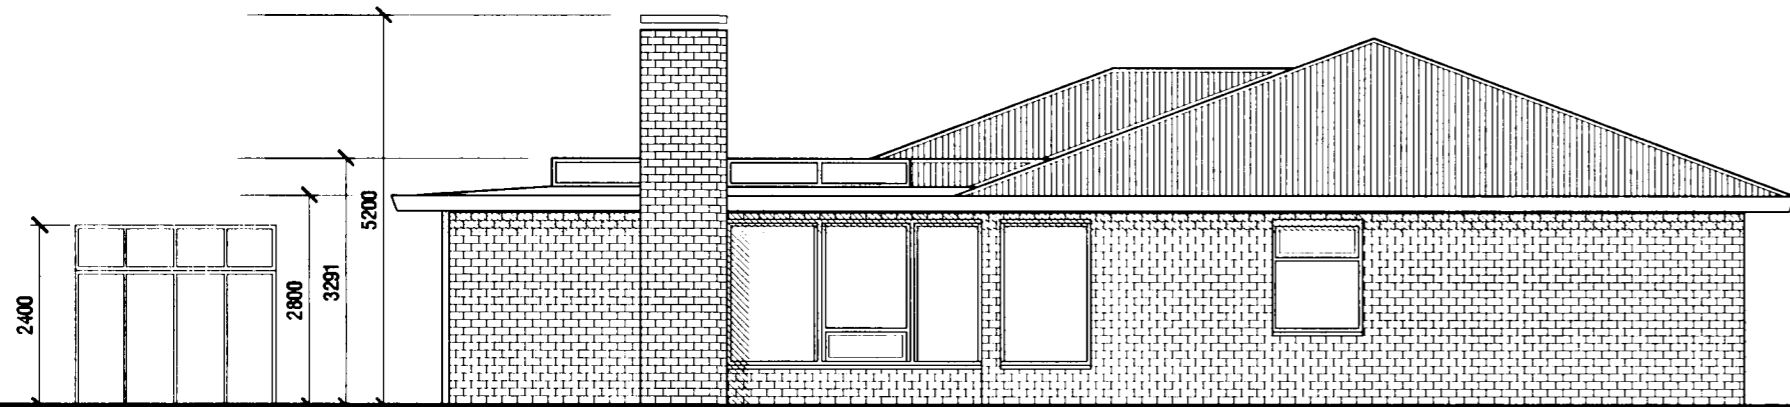


ÁSÝND VESTUR
mkv. 1:100




ÁSÝND AUSTUR
mkv. 1:100

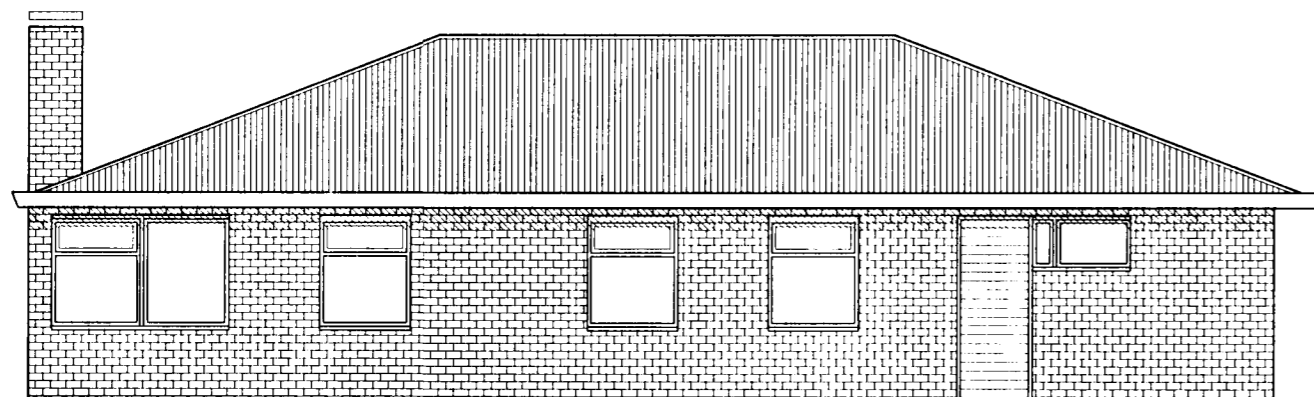

ÁSÝND NORÐUR
mkv. 1:100

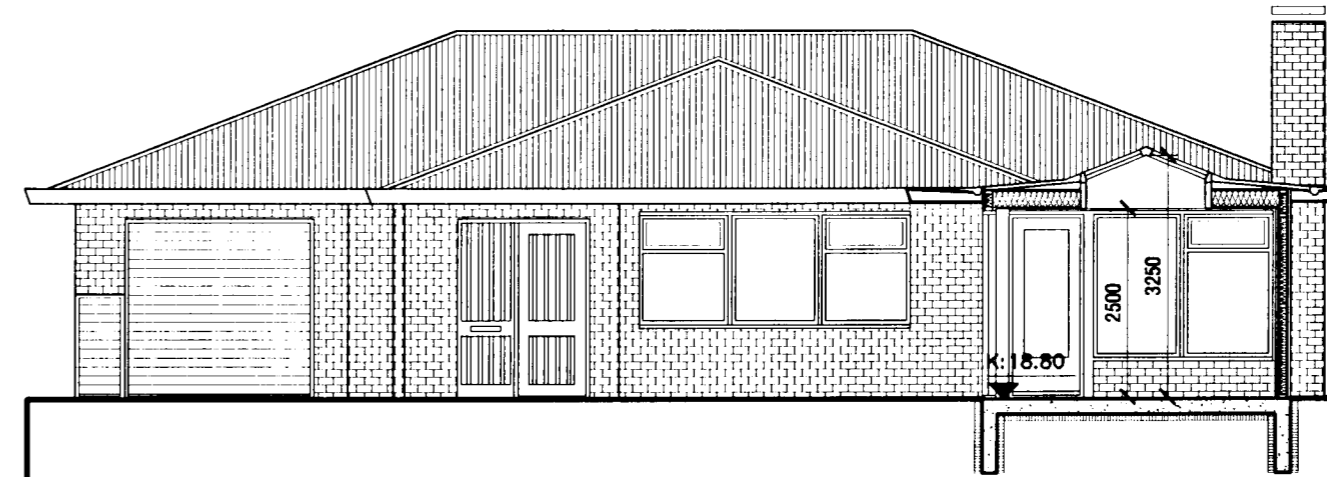

SNEIÐING B-B
mkv. 1:100

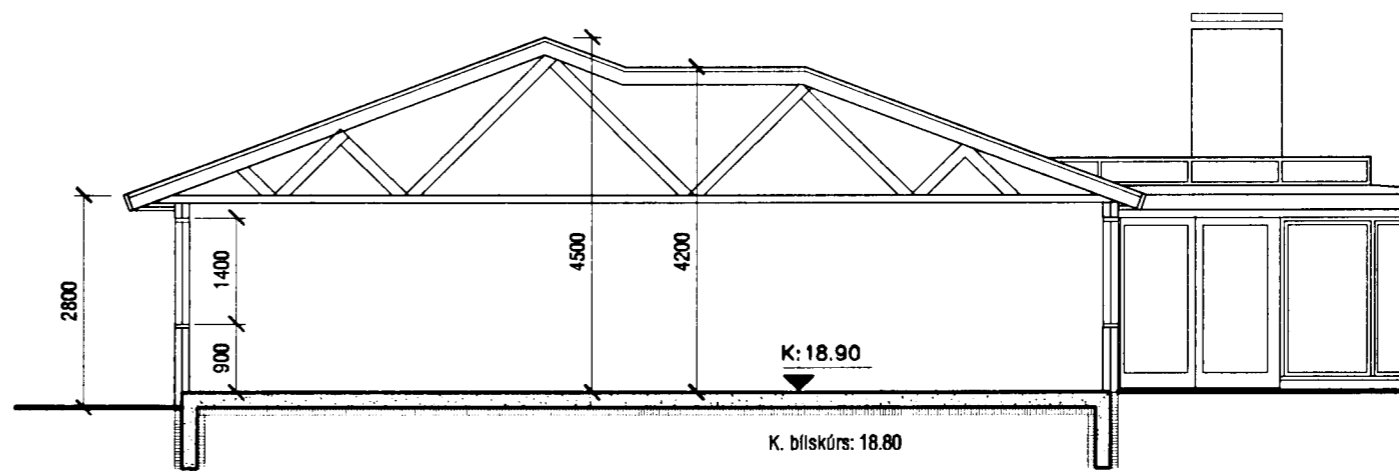

SNEIÐING A-A
mkv. 1:100

Samþykkt þann
23 MAÍ 2003

Byggingarfulltrúinn í Hafnarfirði
K. Kristján Þorarinsson

lykilmynd

breytingar

A - 20.05.2003 - ÝMSAR BREYTINGAR

Verkstæði Arkitekta



Kári Eiríksson

KÁRI EIRÍKSSON arkitekt FAÍ - kt: 070365-4059
Verkstæði Arkitekta ehf. - kt: 570800-2210 - Gunnarsund 5 - 220 Hafnarfjörður
Sími: 565 9779 - Fax: 565 9778 - GSM: 699 0999 - E: kari@aok.is - www.aok.is

verkkaup

Ingibjörg og Valdemar

verk **GARÐSKÁLI VIÐ EINBÝLISHÚS
AÐ EINIBERGI 27**

teikning **Ásýndir N,S,A,V**

Sneiðingar A-A, B-B

teikning nr.
**0211
202**

AÐALUPPDRÁTTUR

hannað KE teiknað KE dags. 15. apríl 2003

mkv. 1:100 tölvuskra 0211-202.dwg

bláseteri **A2** ath! Öll mál eru í millimetrum.

Mæltó ekki af teikningum, öll mál athugist á staðnum.
Ósamræmi í teikningum skal tilkynna hönnuði strax.