



TAFLA 60x60 EÐA J.B.P. 114

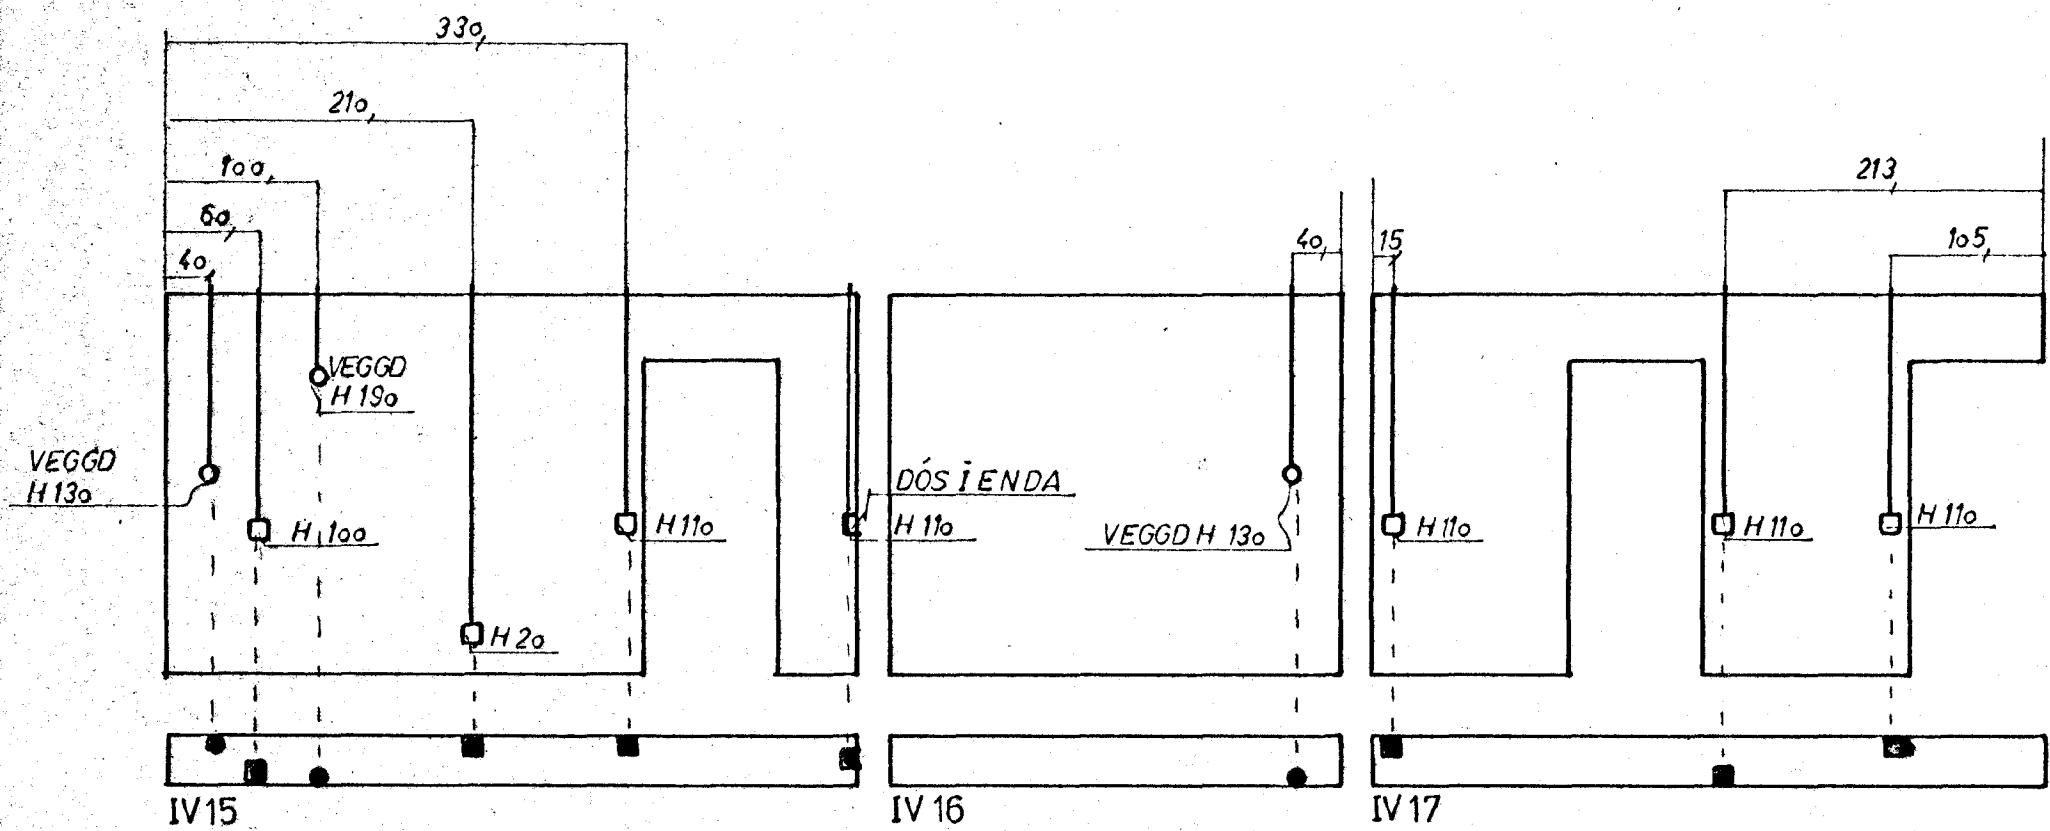

EINIBERG 29 HAFNAFIRÐI

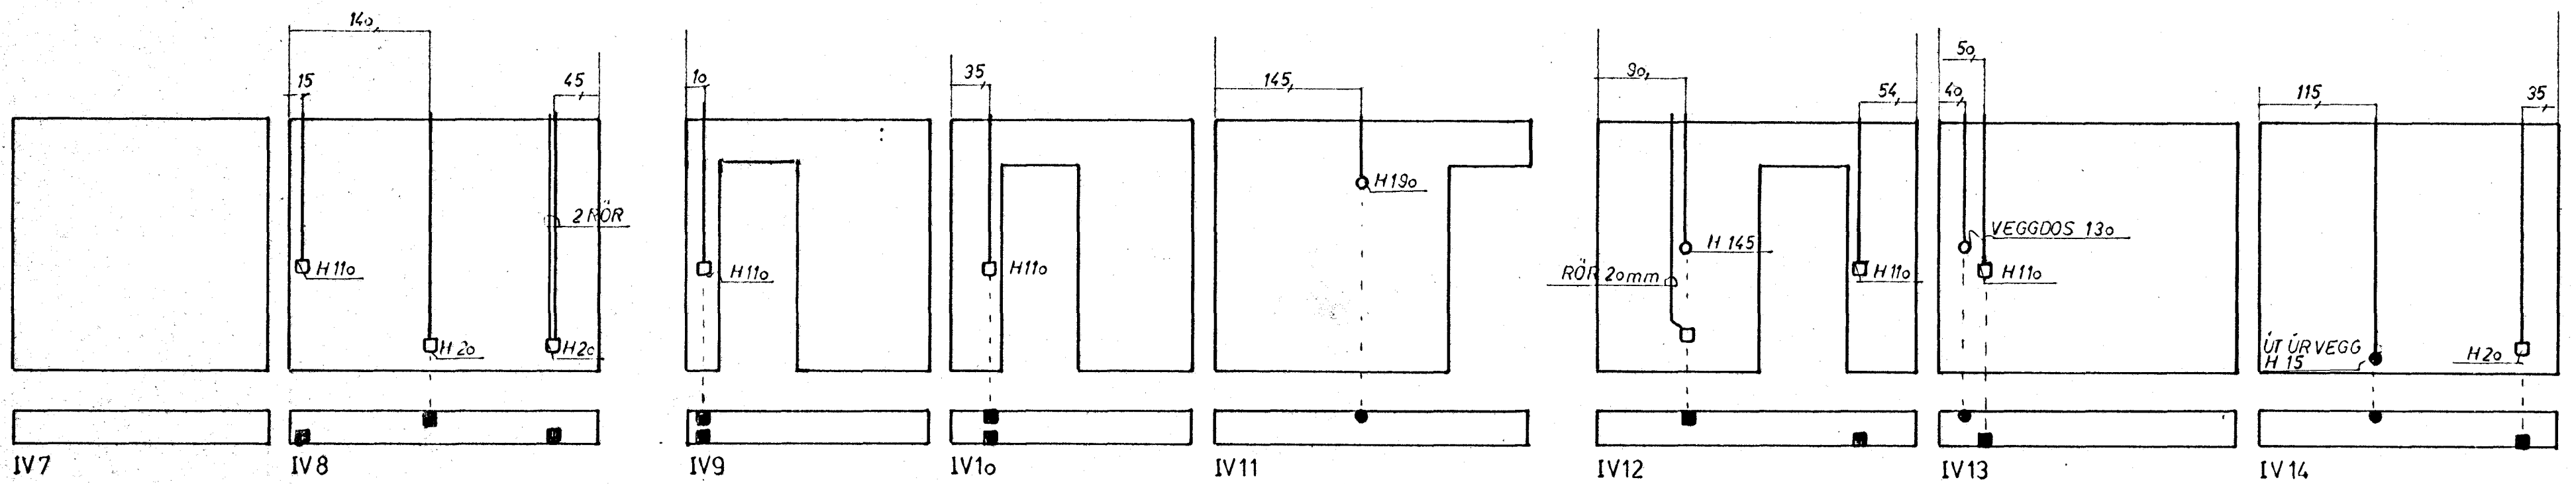

TEIKNING NR.: 138-84 JAF 5
 DAGSETNING: JUNI '84
 BREYTT:
 KVARDI: 1:50
 TEIKNAD: BRAGI ÞÓR