




Samþykkt af höfuðsýningu  
 nefndar nr. 12/10-83  
 BYGGINN  
 I HAFNARFIRÐI  
 S. Gíslason

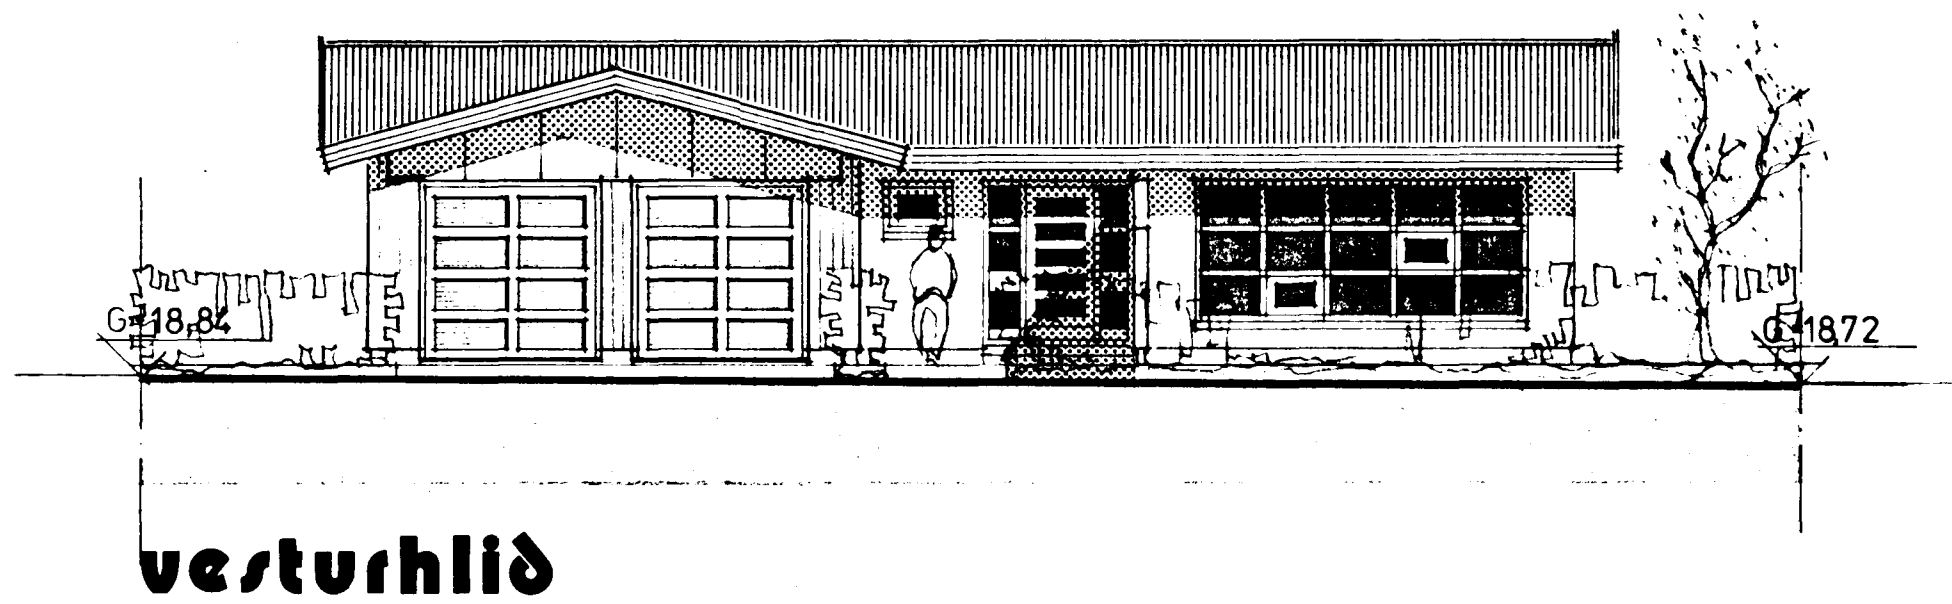

**vesturhlid**

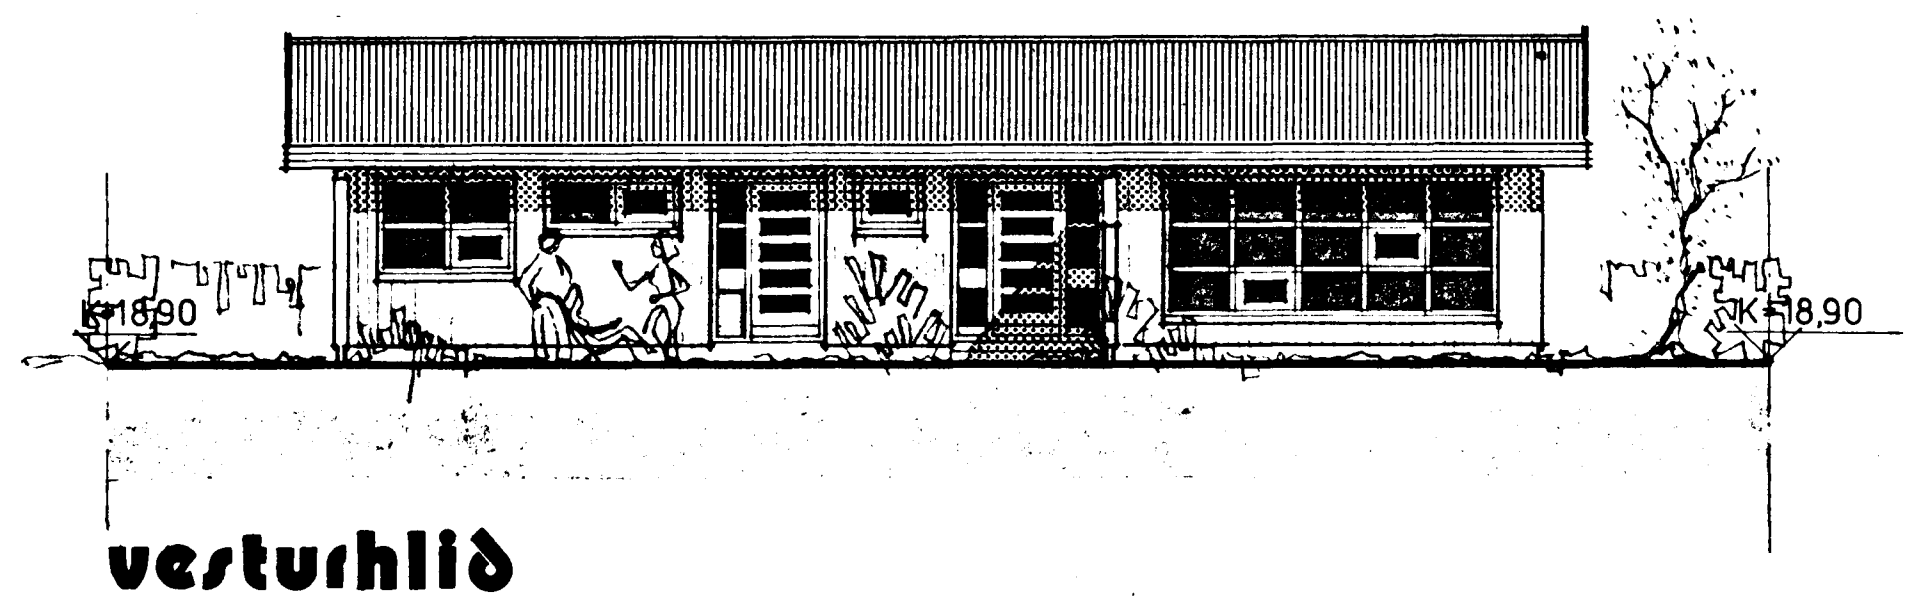

**vesturhlid**

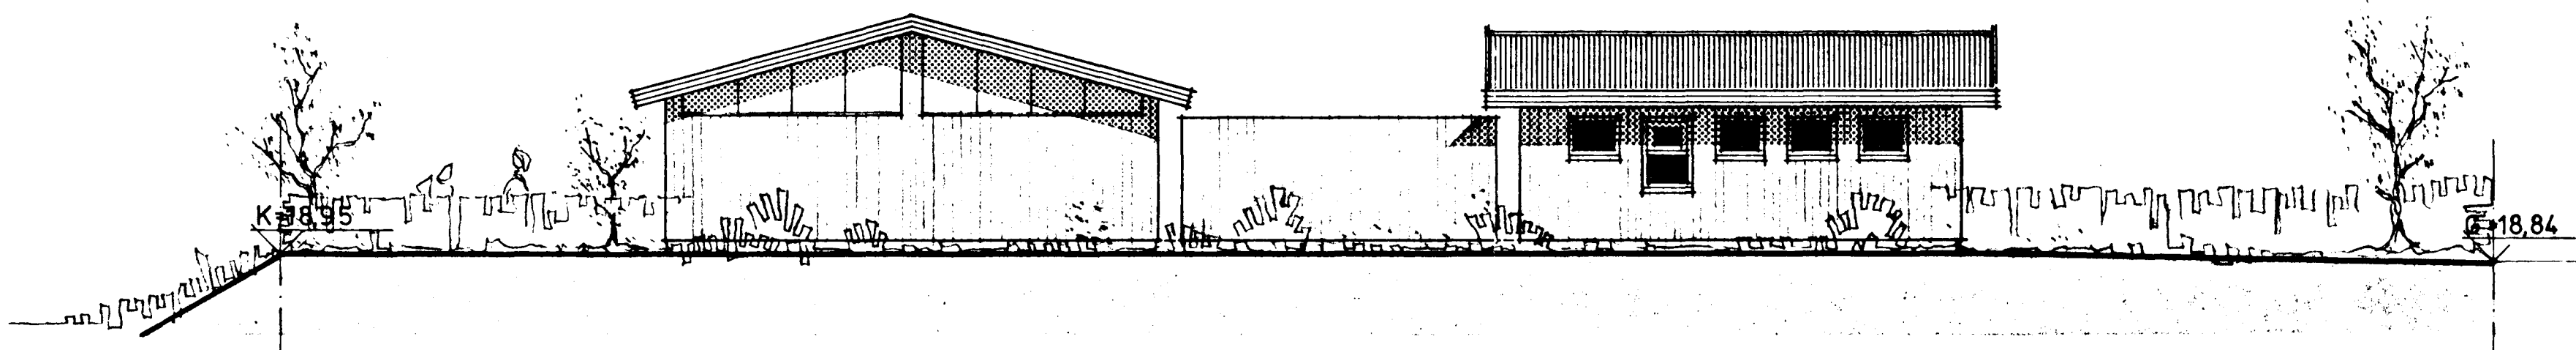

**nordurhlid**

2000-0050 01  
 02