




Samþykkt á fundi bygginga-  
nefndar 12/10 1983  
BYGGINGARFULLTÖL  
I HAFNARFIRÐI  
*Sigurður Gíslason*

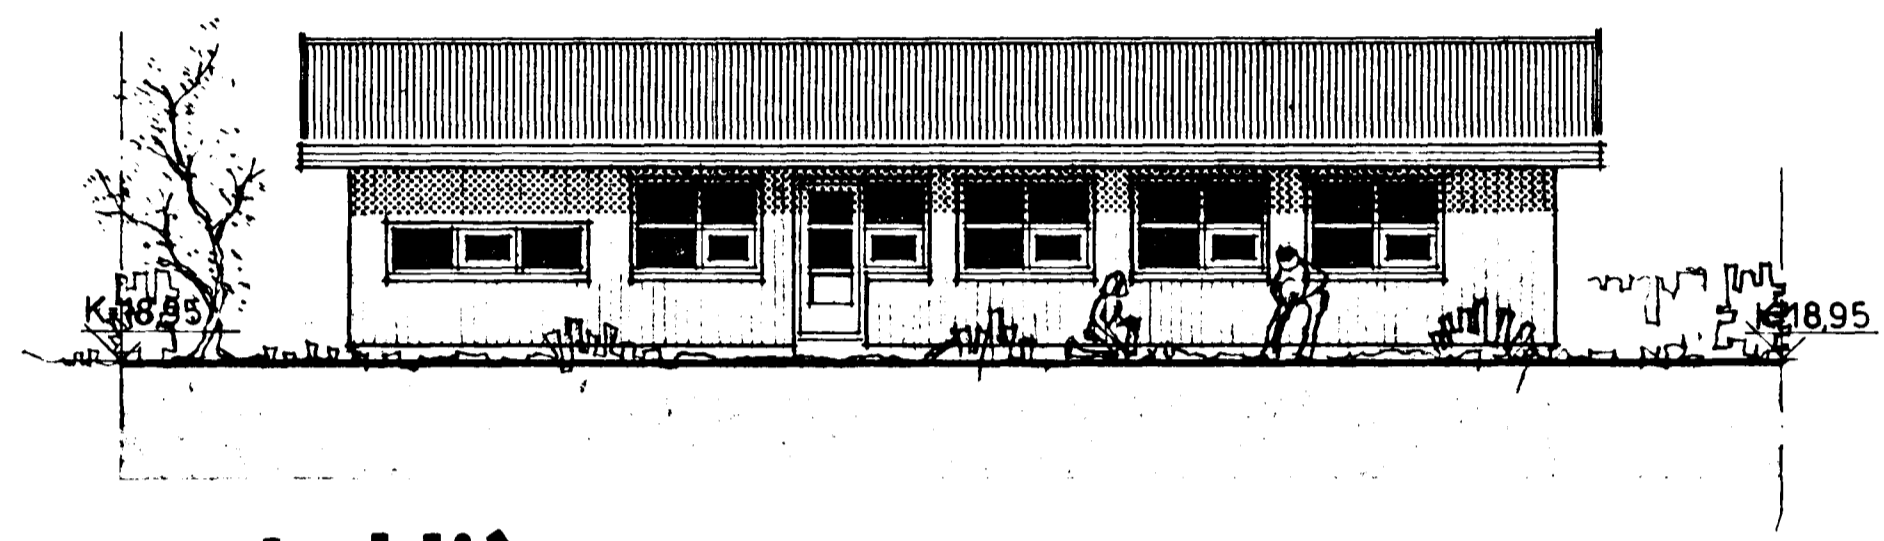

**austurhlid**

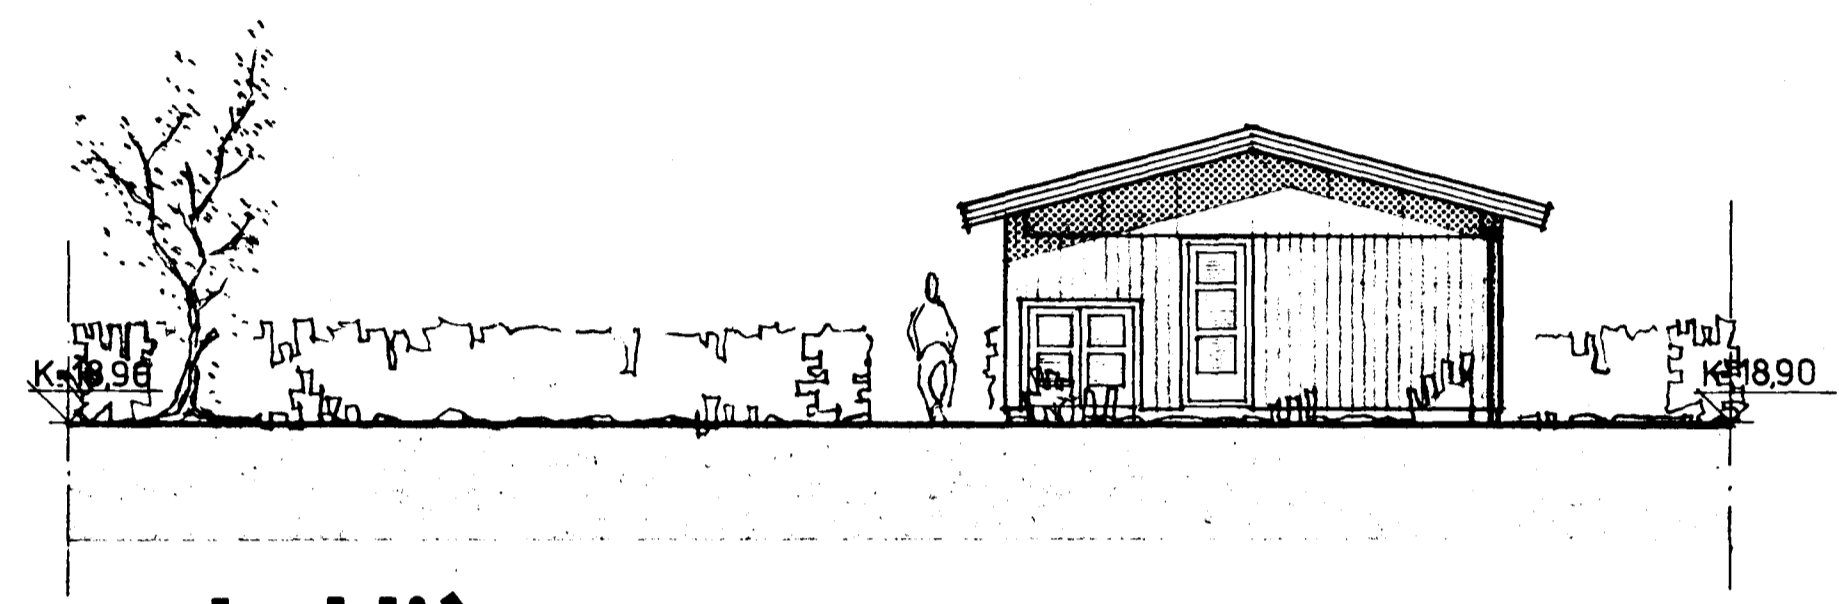

**austurhlid**

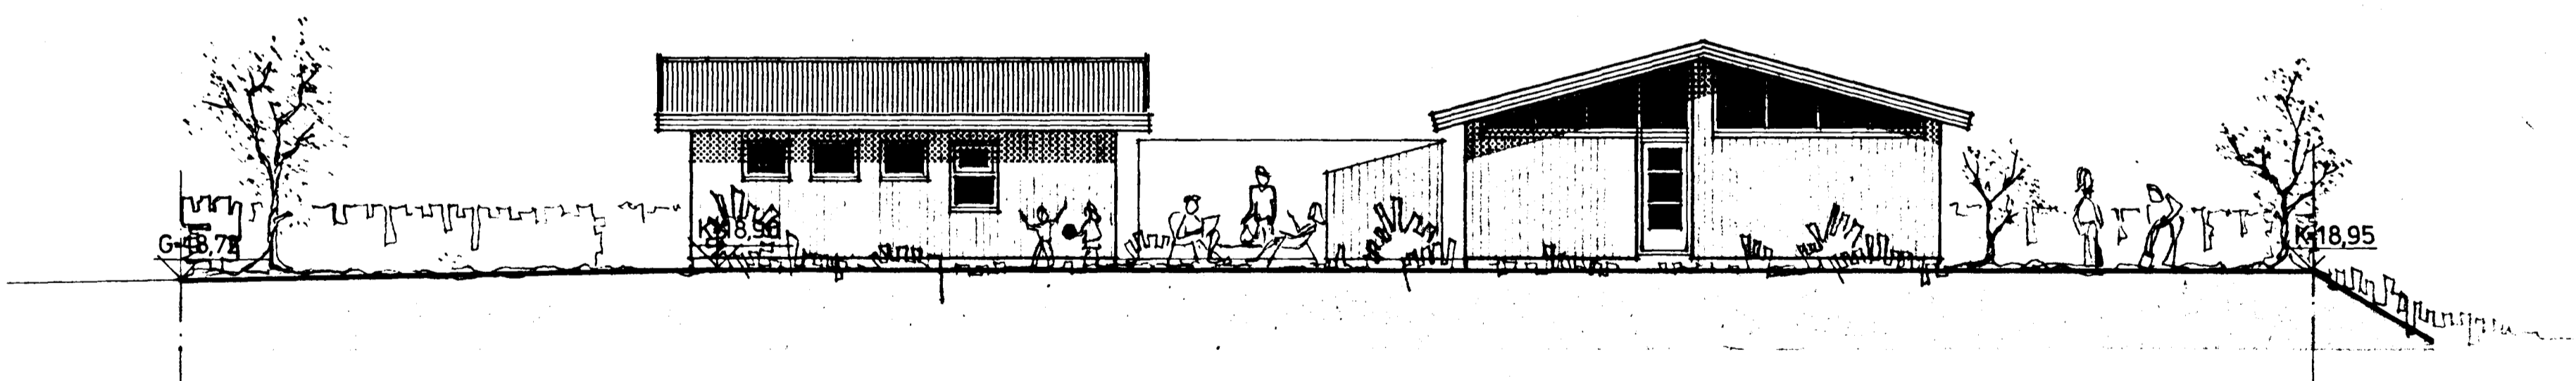

**sudurhlid**

2000 - 0050 - 01  
02

**SIG. GÍSLASON**      **ARKITEKT FAÍ**  
EINIBERG 5      HAFNARFIRÐI  
ÚTLITSMYNDIR      mkv. 1:100  
TEIKN *Sigurður Gíslason*  
STUÐLABERG 19 OKT. 1983  
*Sigurður Gíslason*