
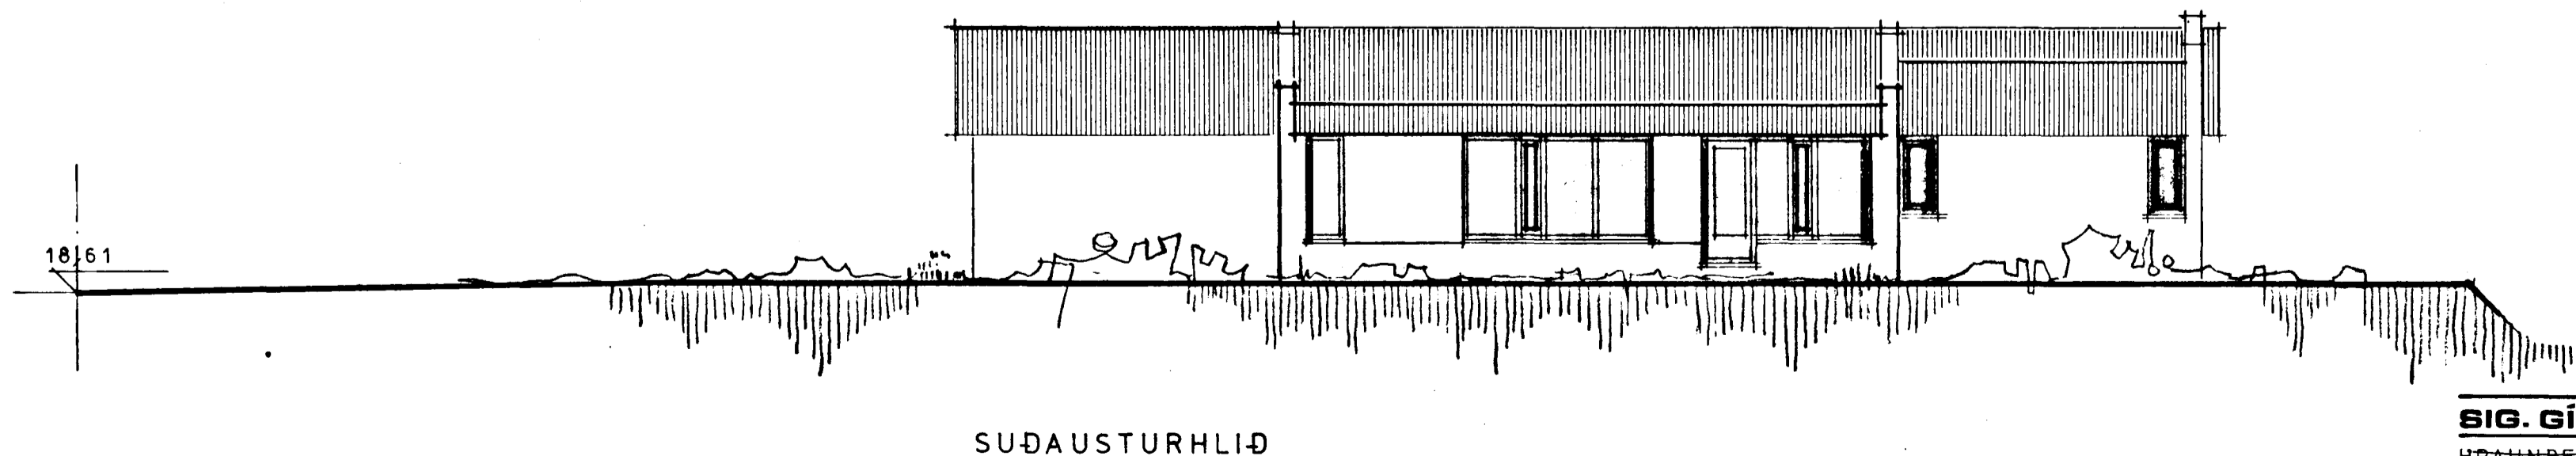
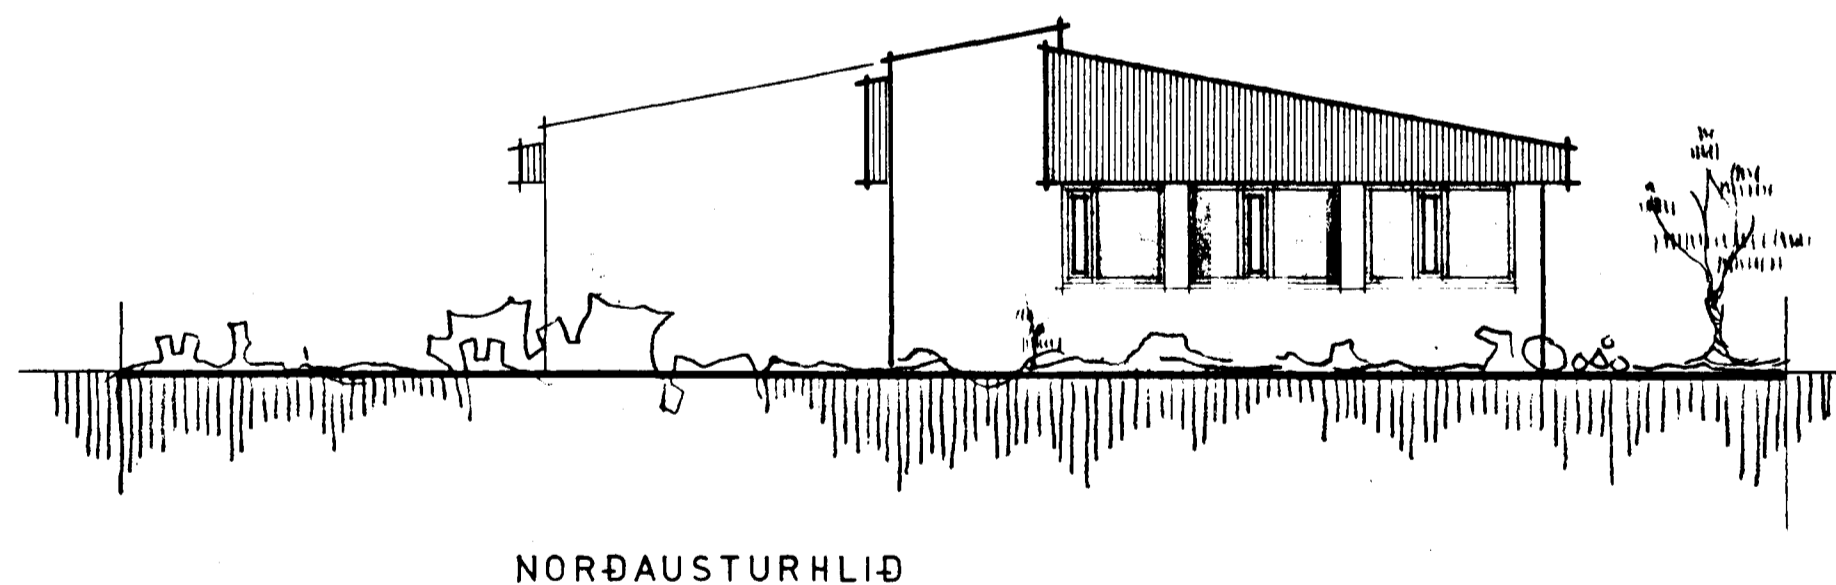
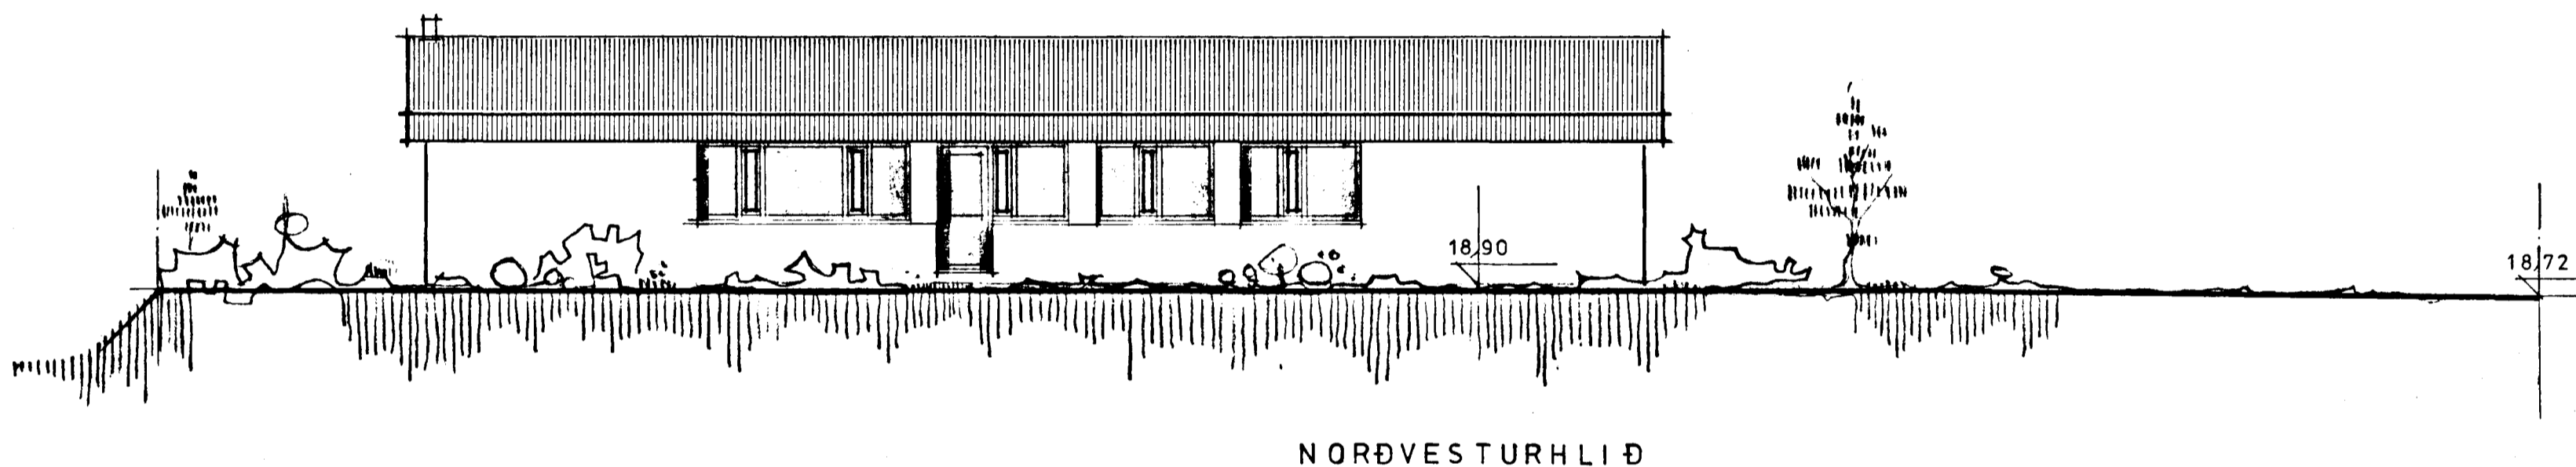


Jambykkt, a fundi byggingarnefnda
Gardahrepps. 1915 1976

Steindj. Steindjörns
bygging artulltrú

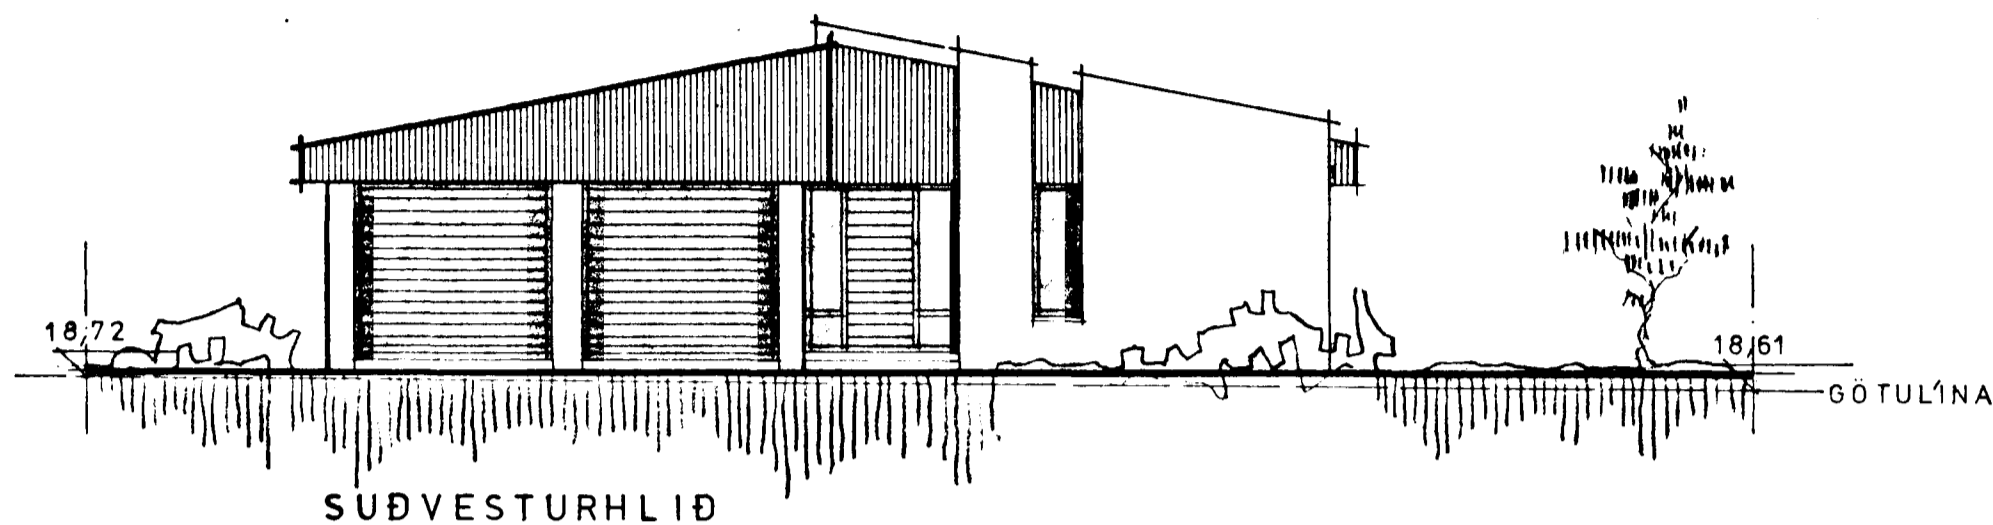

SIG. GÍSLASON **ARKITEKT FAÍ**

HRAUNBERGSVEGUR 5 EINIBERG 7 GÖRÐUM
ÚTLITSMYNDIR mkv. 1:100
TEIKN. SÍGRÚN EINARSDÓTTIR
GÖRÐUM 1 APRIL 1976

Sigurður Gíslason

blnr. 2