



lanttök samþykkt 19.6.1998.  
 f. h. RAÞVEITU HAFNARFIÐDAR  
 Birgir Dasbjörnsdóttir

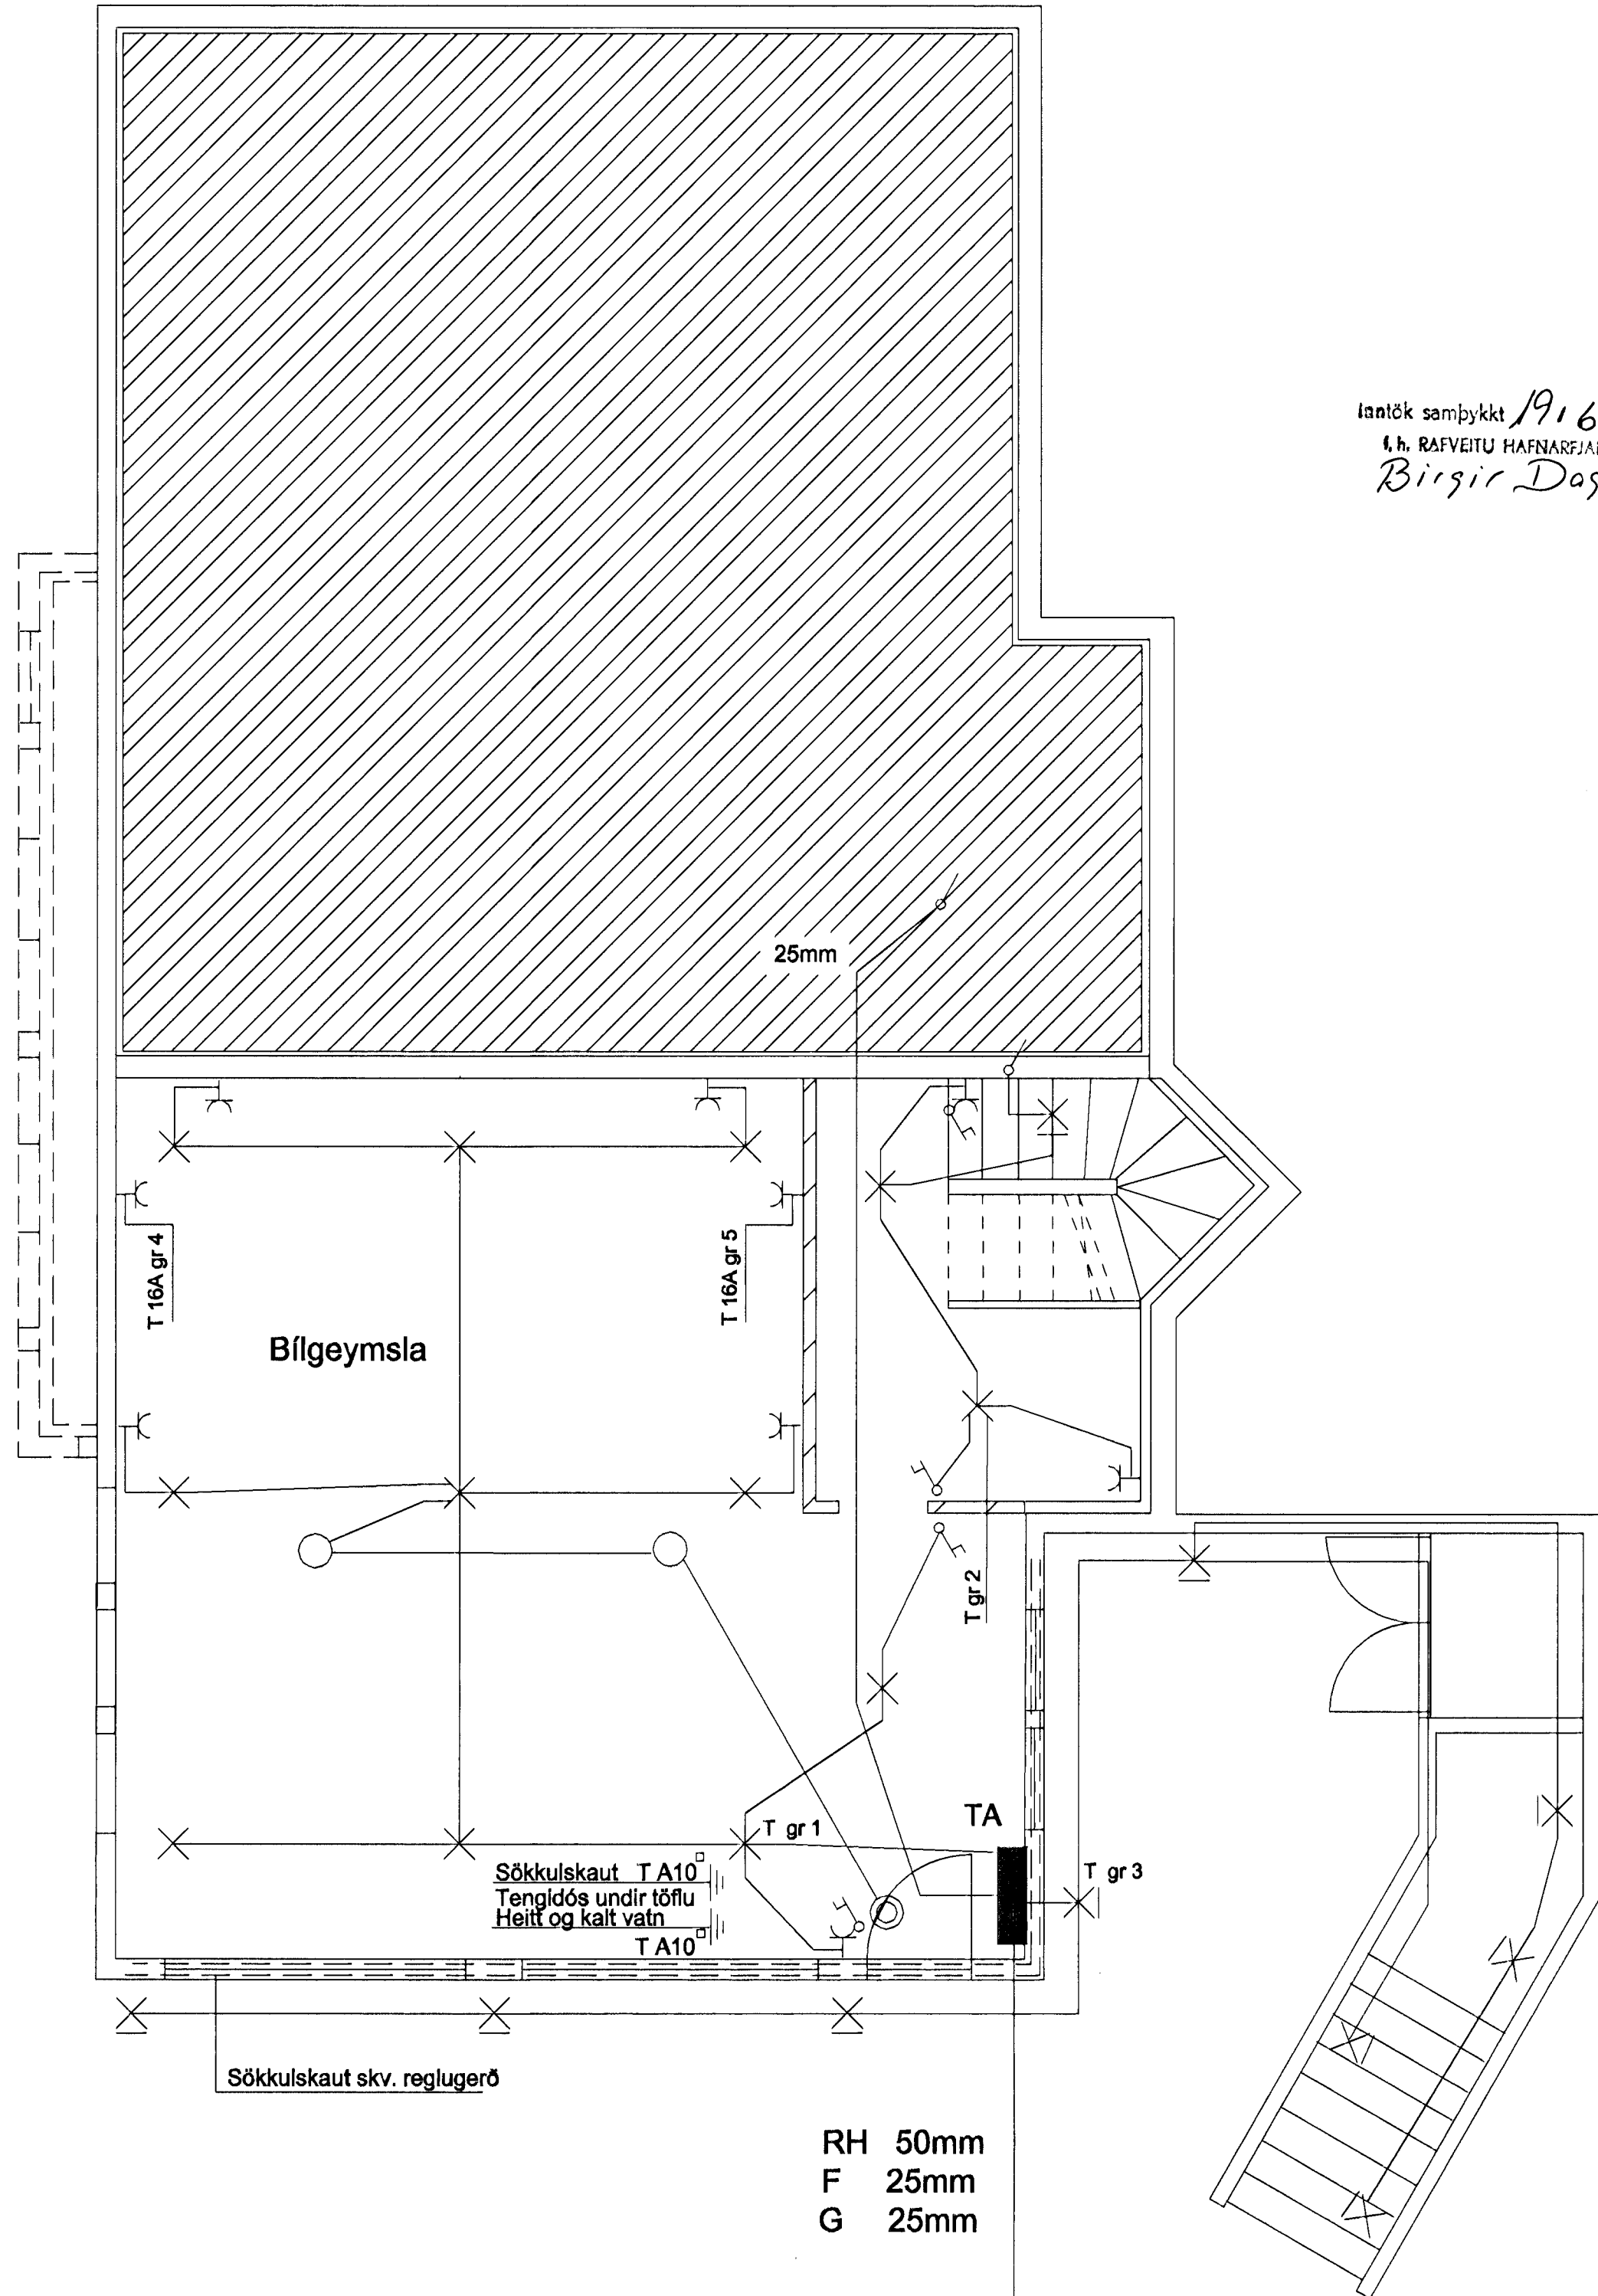

RH 50mm  
 F 25mm  
 G 25mm

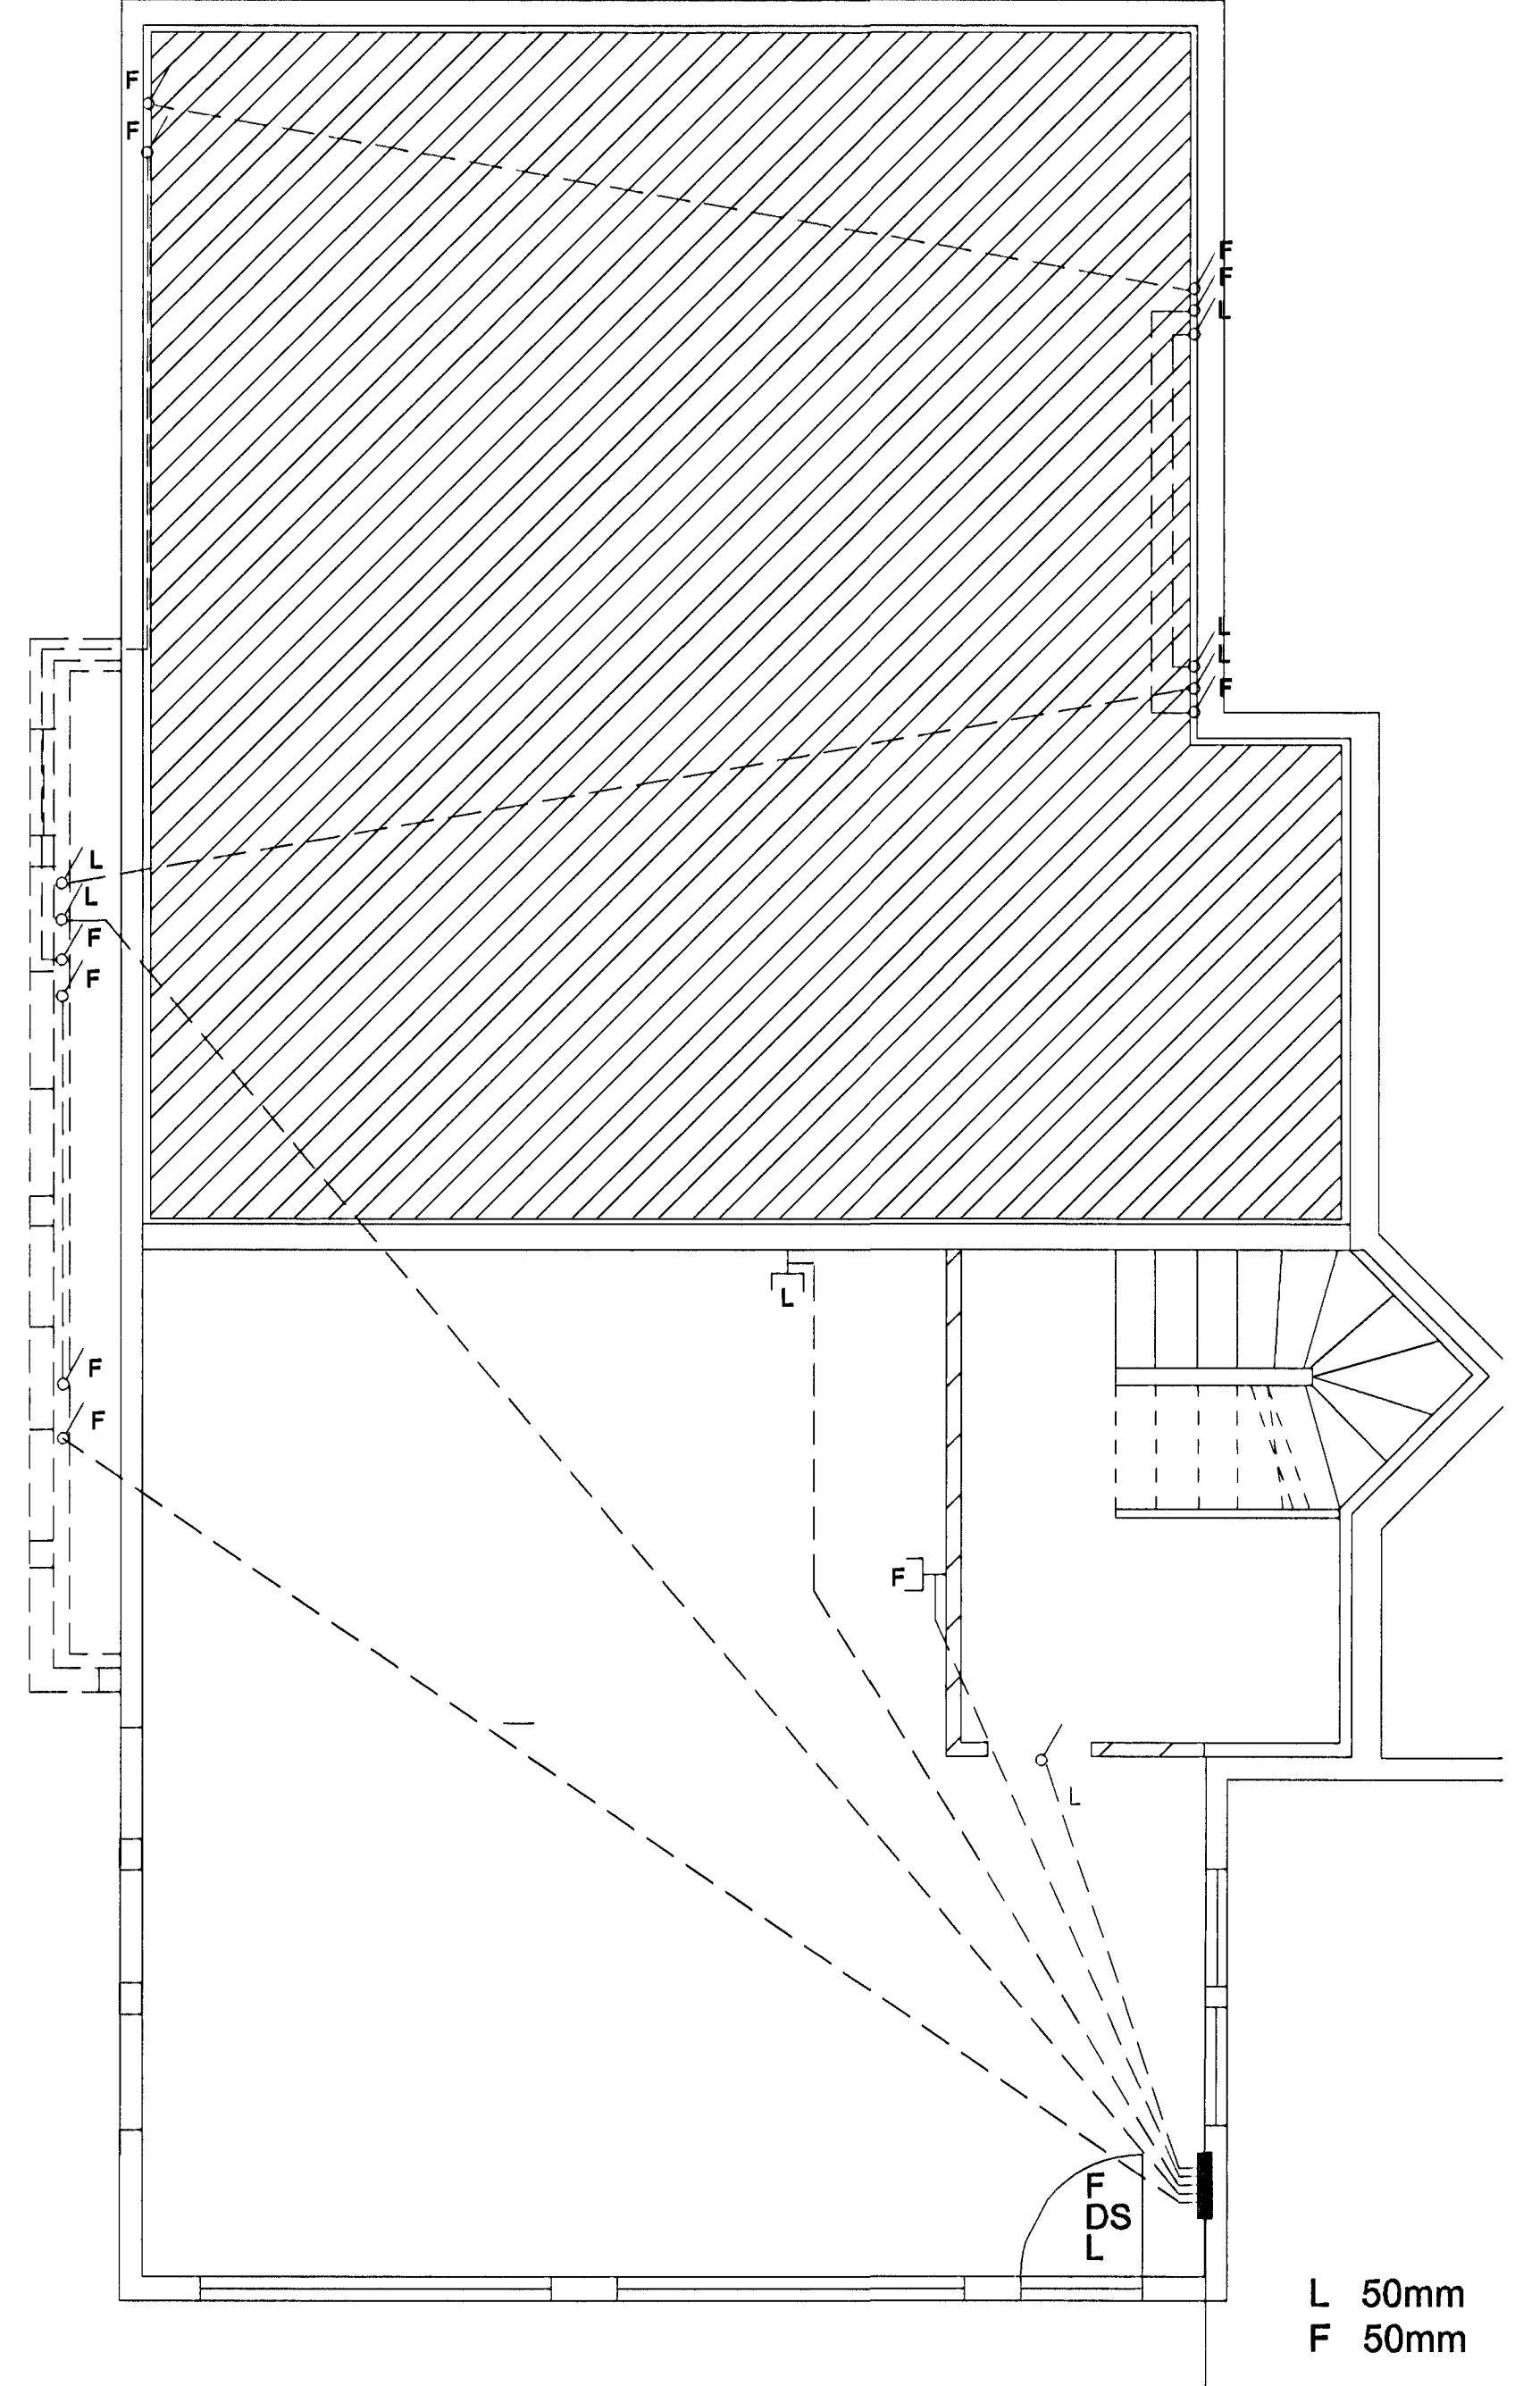

L 50mm  
 F 50mm

3456

**Elys** Rafagnateiningar  
 Strandgata 28 Hafn. s. 565-4755 fax: 565-4831 Þórður Kristjánsson Rafv.m. kt. 040851-4969  
 Vigdís Elma Tætnit. kt.131155-3529

**Einihlíð 11 Hafnarfiðið** Fullnaðateikning

Lágspenna	Teikning nr: 197-97	Dagss: 18-11-97	Hannað:
Smáspenna	Mkv: 1:50	Blað: 1 af 3	Teiknað: