


Grunnmynd 2 hæð mkv.1:50
Lágspenna

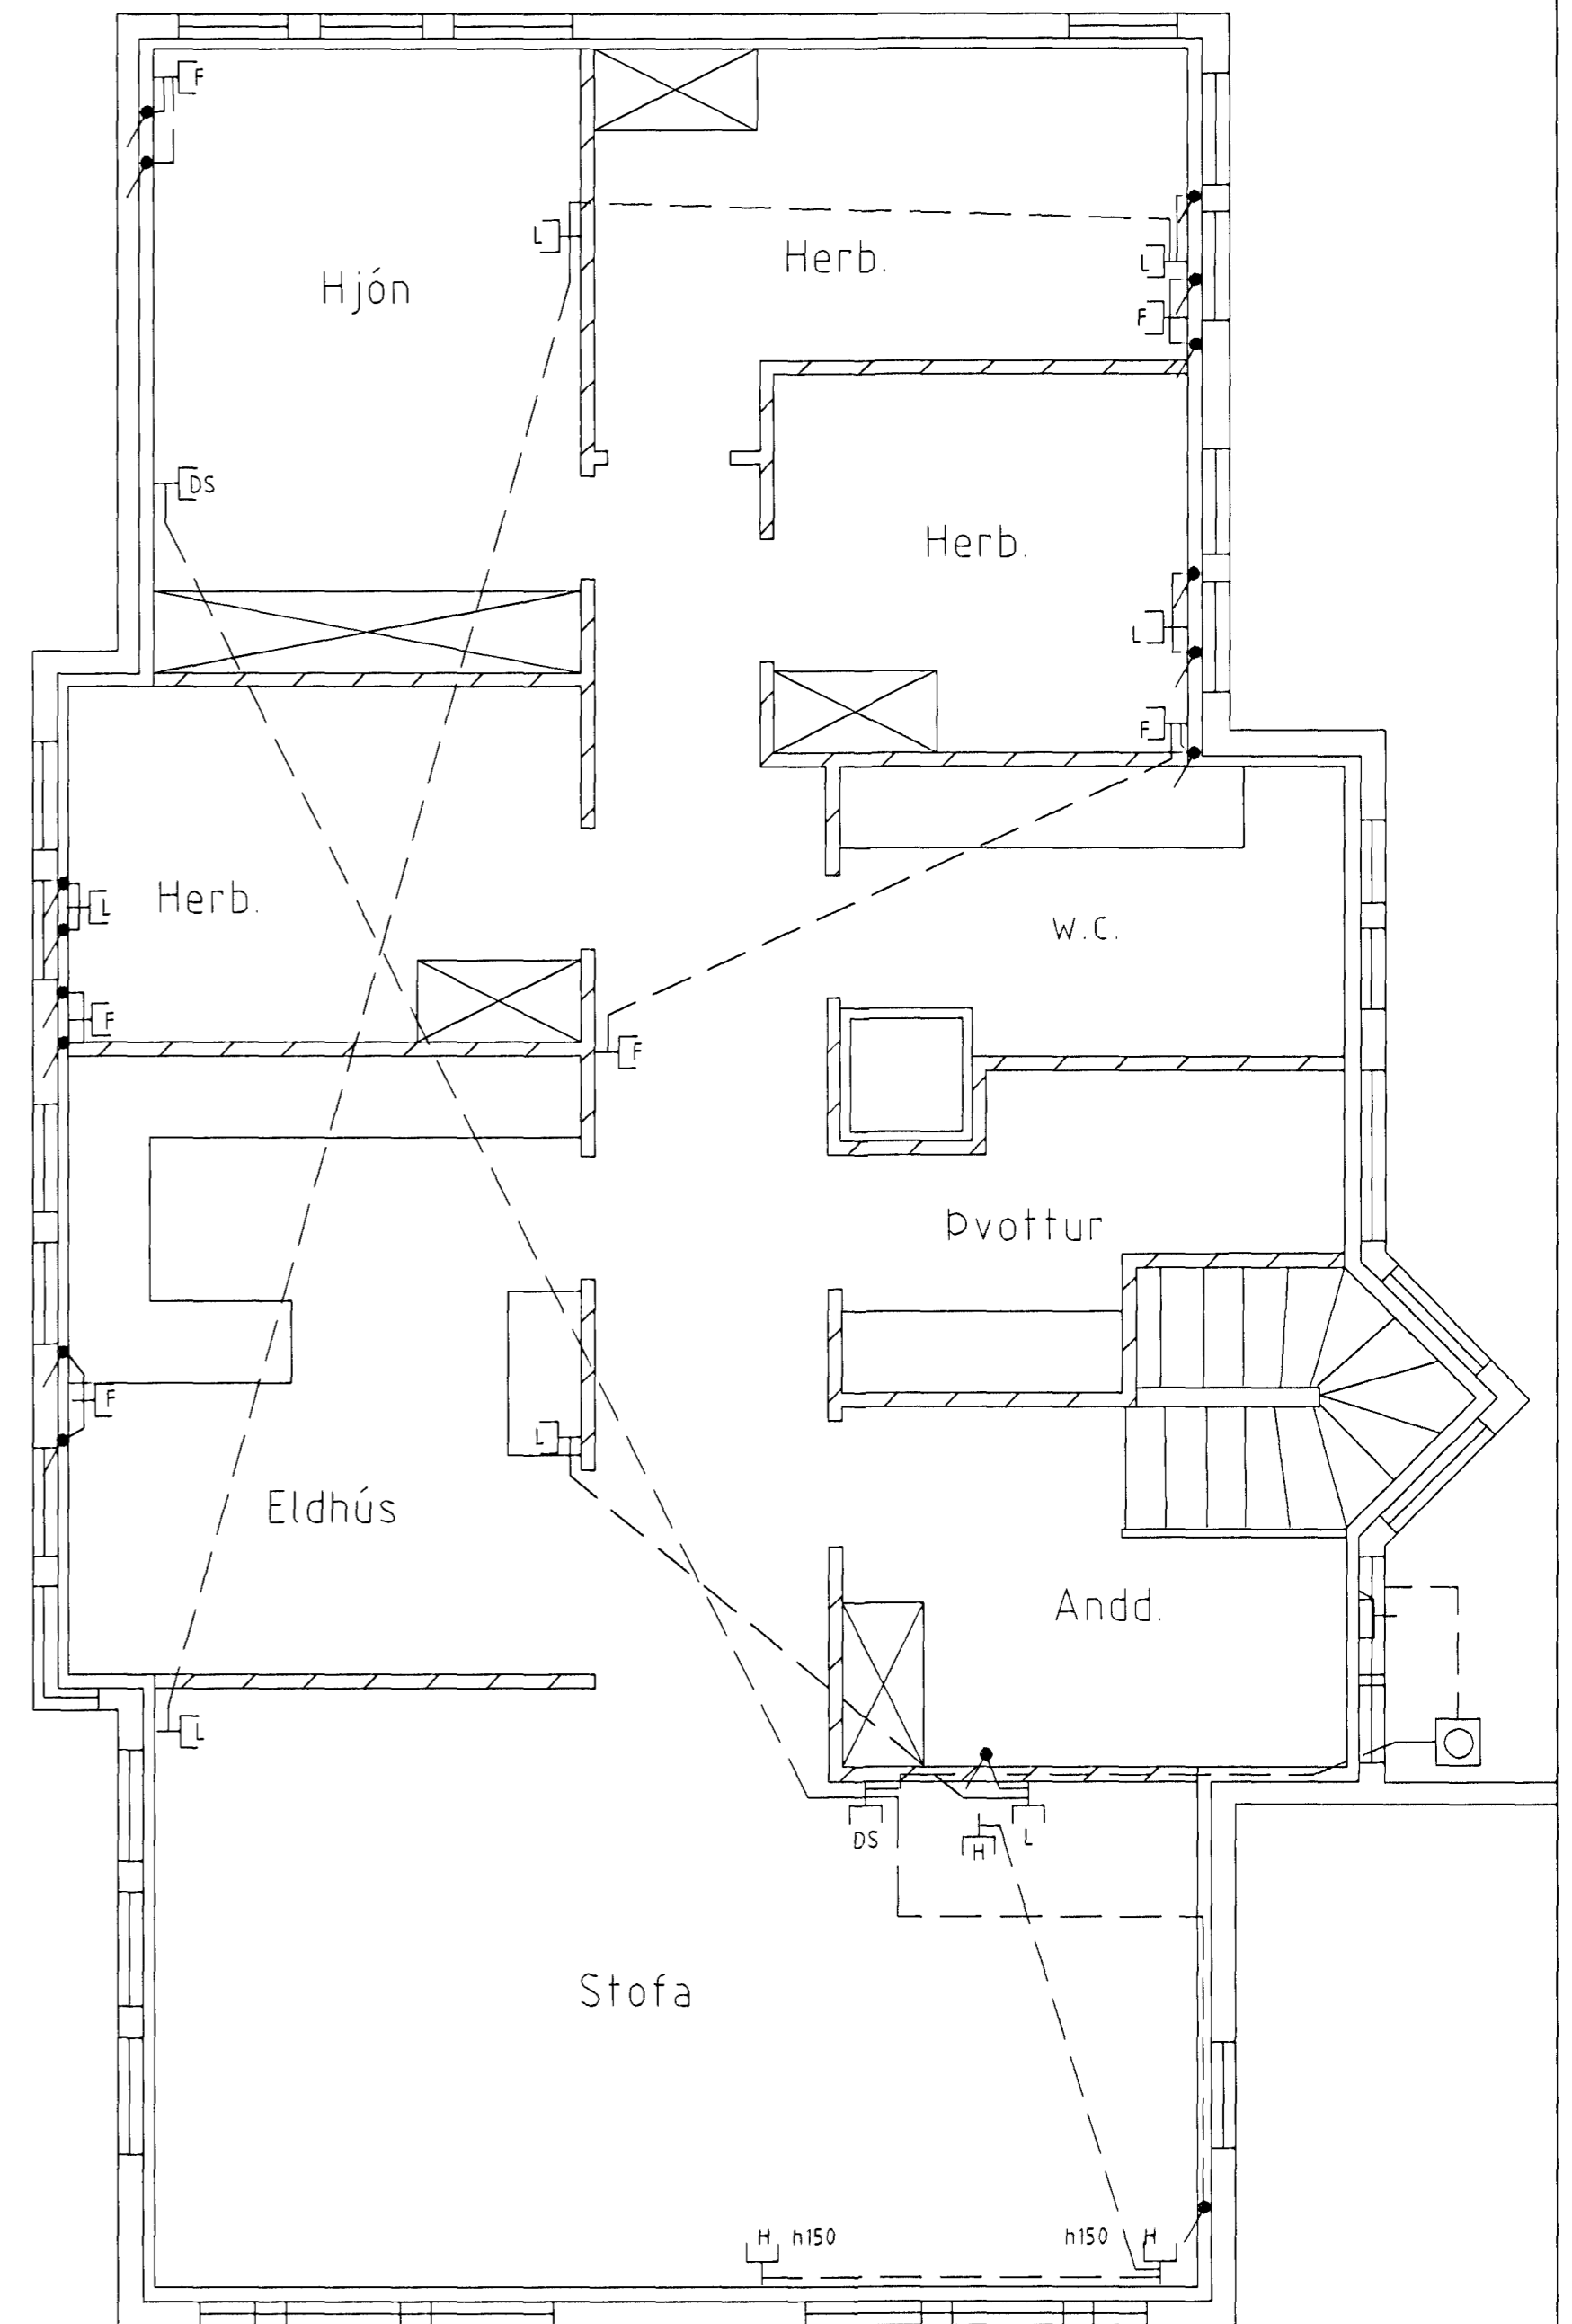

Grunnmynd 2 hæð mkv.1:50
Smáspenna

Elys

Raflagnateiningar

Strandgata 28 Hafn.
s. 565-4755 fax: 565-4831

Þórour Kristjánsson Rafv.m. kt. 040851-4969
Vigdís Elma Tætnit. kt.131155-3529

Einihlíð 11 Hafnarfirði

Fullnaðateikning

Lágspenna
Smáspenna

Teikning nr: 192-97	Dagss: 18-11-97	Hannað:
Mkv: 1:50	Blað: 2 af 3	Teiknað: