


GRUNNMÝND 1:50

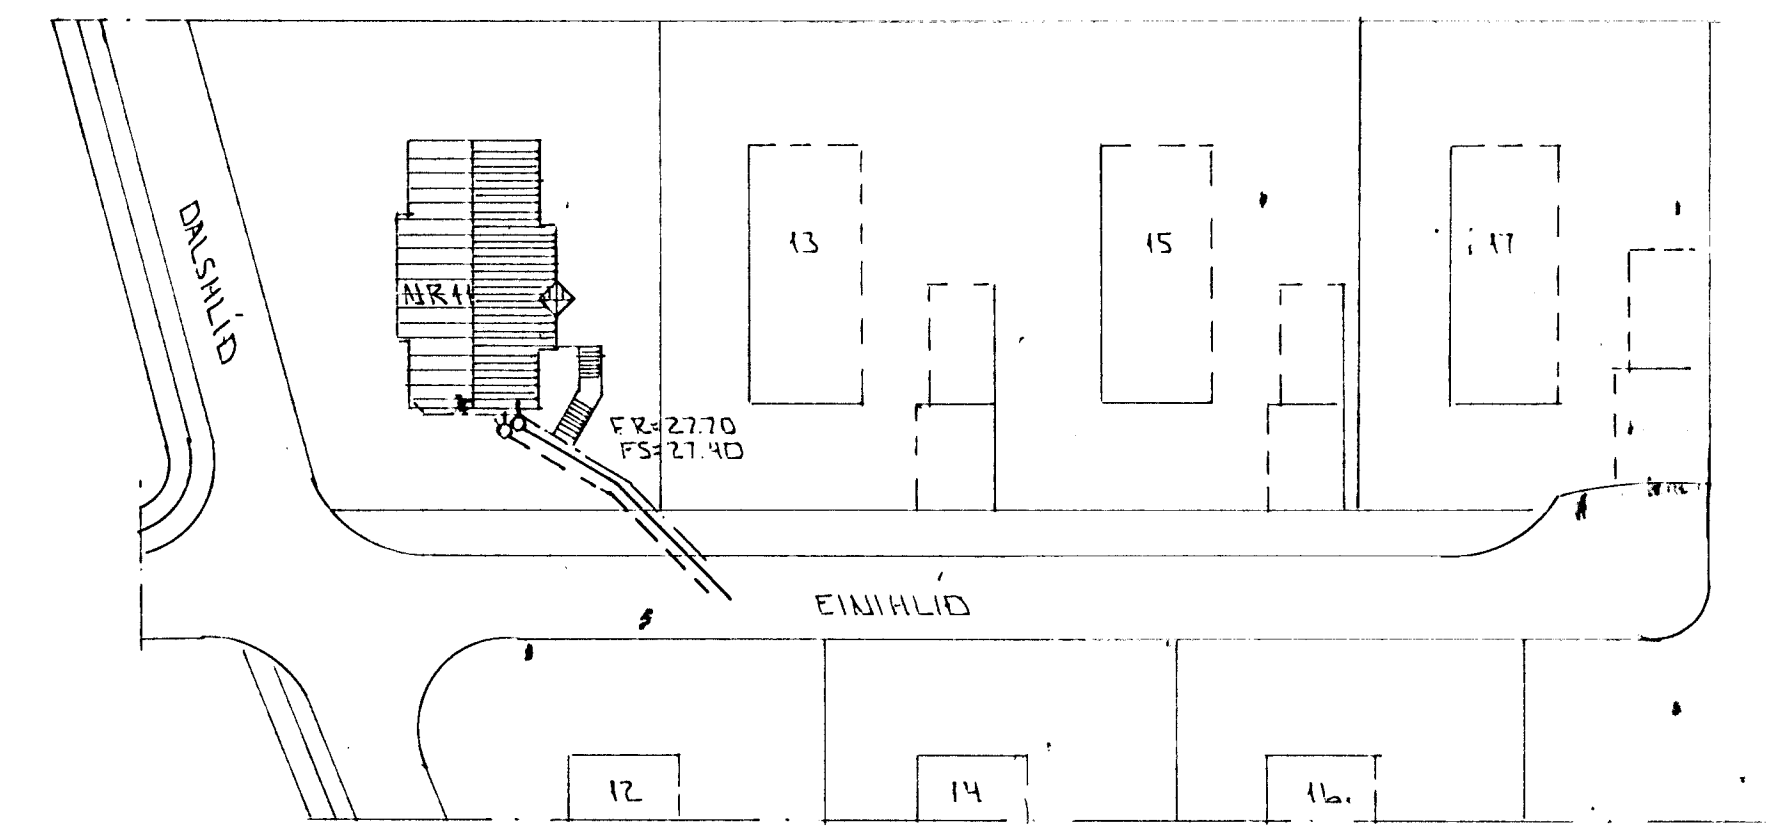

AFSTÖÐLMÝND 1:500

BR: DAGS: EDLI BR: SIGN:

EINHLIÐ 11  
HAFNARFIRÐI

GRUNNMÝND - GRUNNLAGNA  
AFSTÖÐLMÝND

MKV 1:50 + 1:500  
DAGS. OKT 197  
VERK NR. 9742  
TEIKN NR. 2-02  
HANNAD  
TEIKNAD  
YFIRFARIÐ

Byggingafræðirúf Hafnarfjarðar  
Alfreitt Þann  
15 OKT. 1997  
Sigurbjartur Halldórsson

SKÝRINGAR  
ALMENNAR SKÝRINGAR SÁ BL. NR. 2-01.