



I Sambvokkt bann

17 SEPT. 1996


Byggingaáhrunn - Hafnarfirði
Erlendu Erlendsson

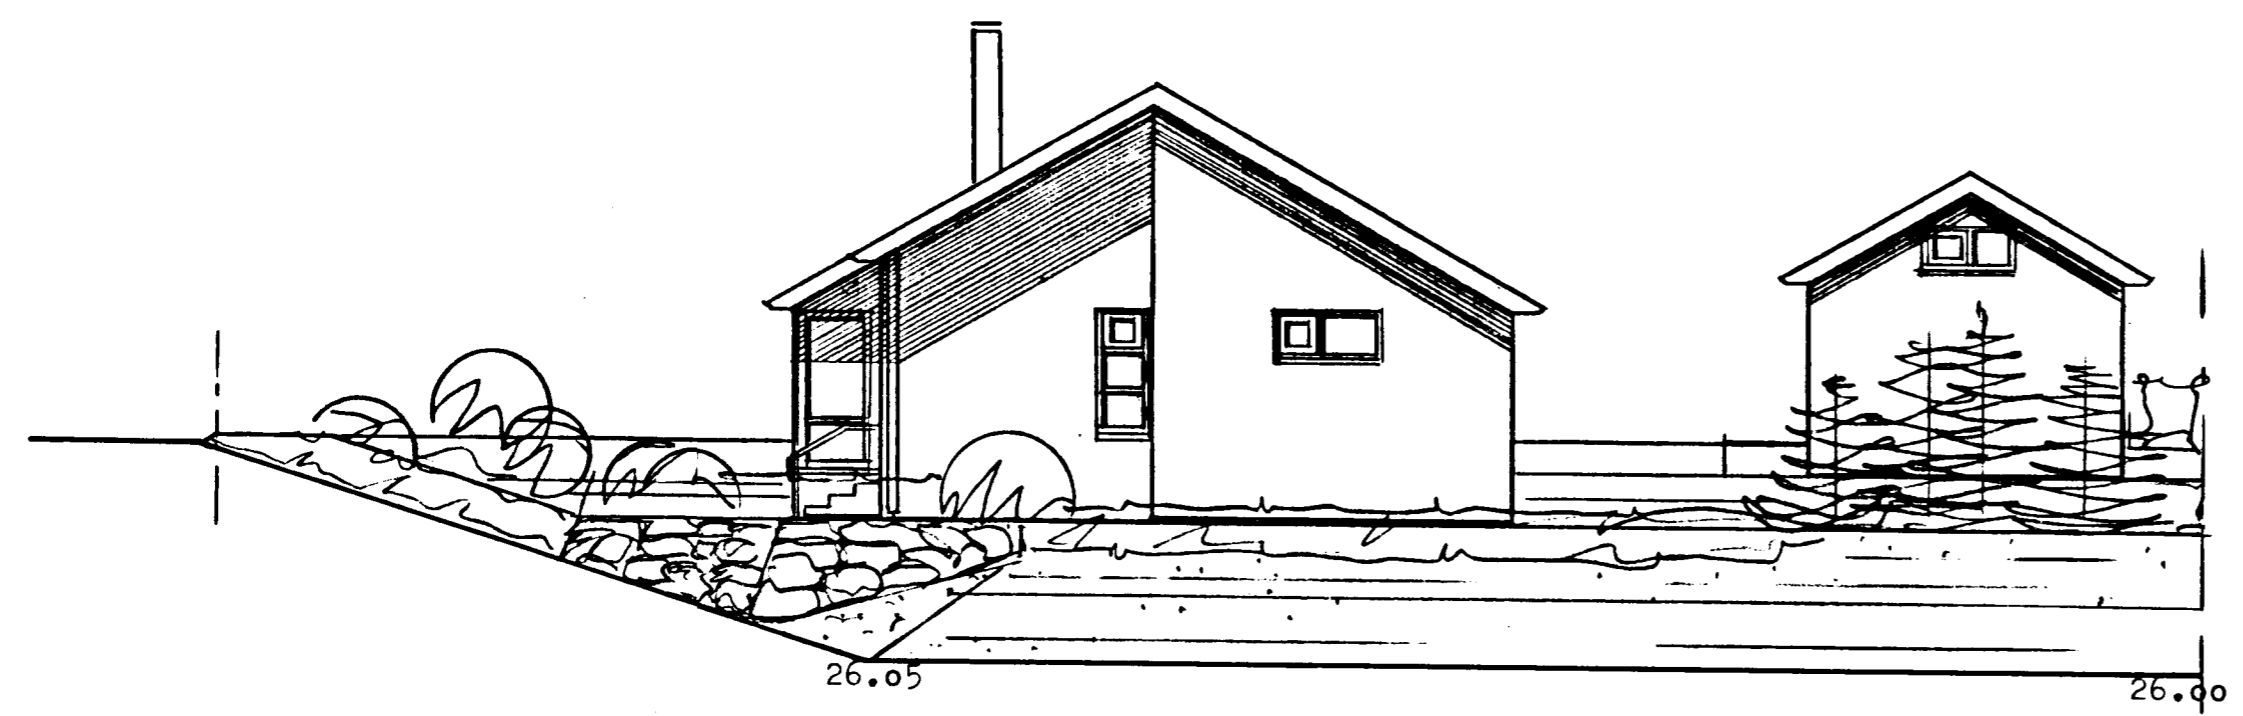


AUSTURHLID

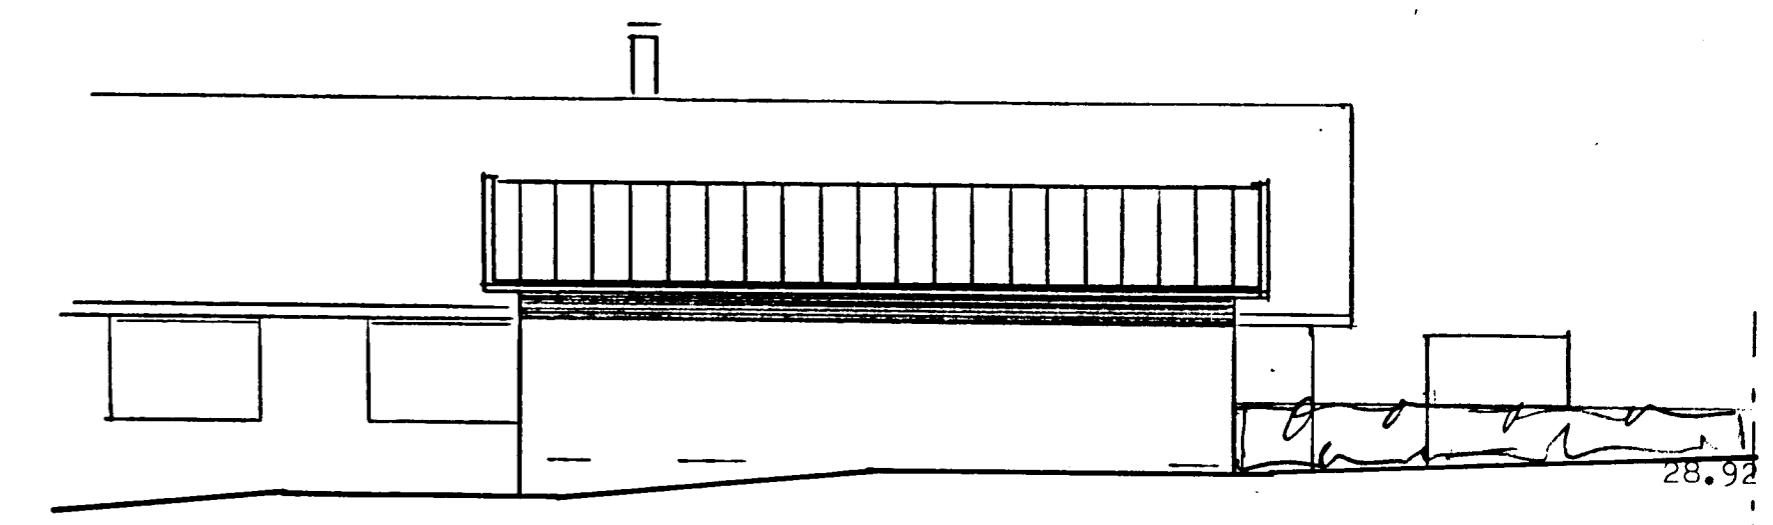


BÍLSKÚR NORDURHLID

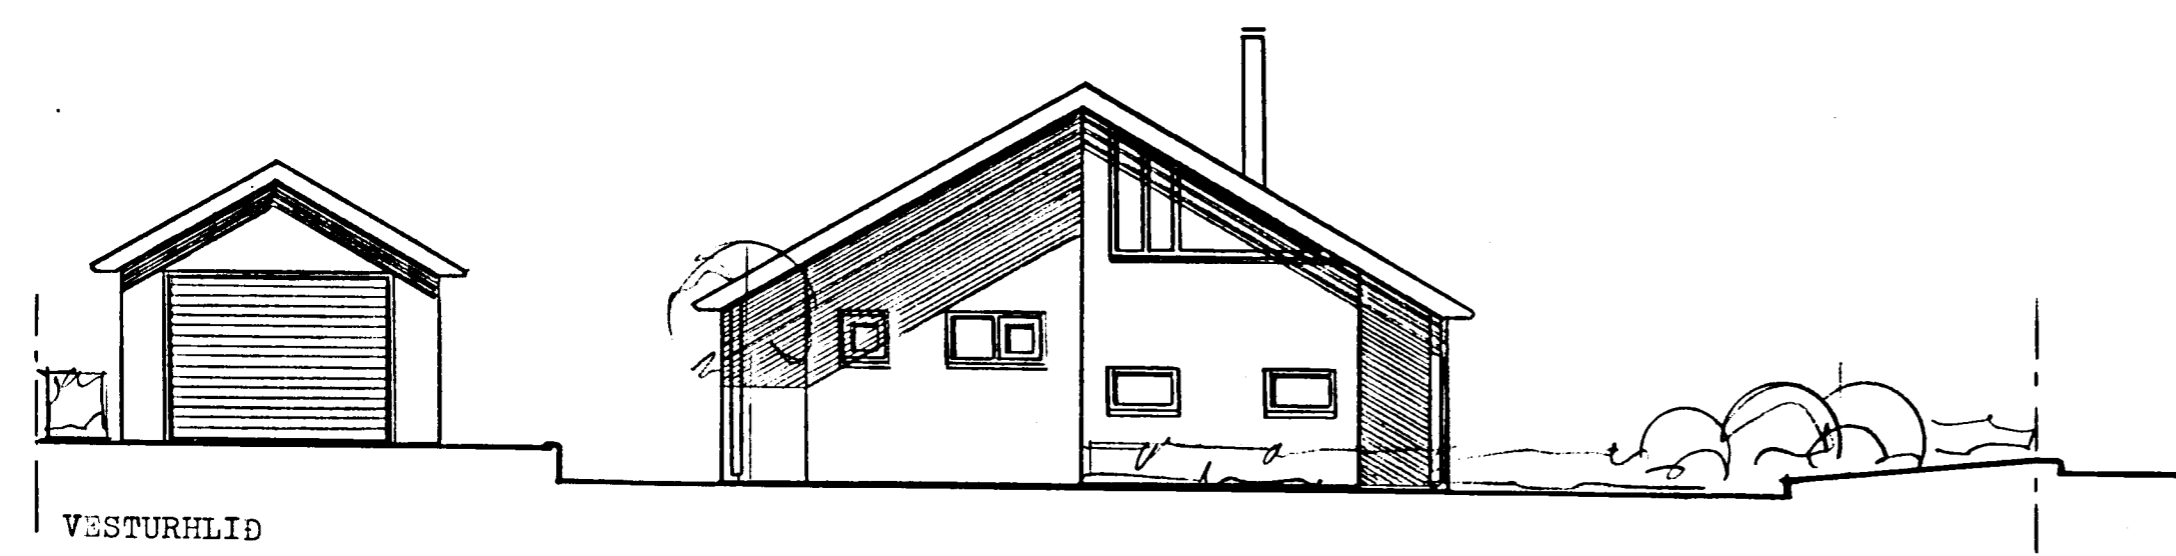

VESTURHLID

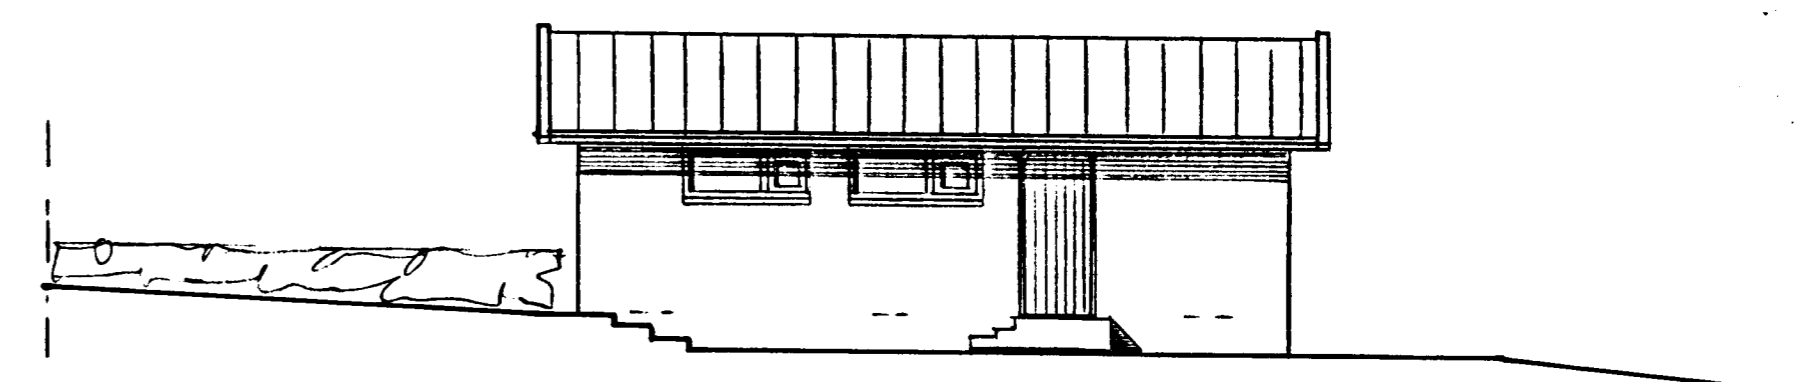

BÍLSKÚR SUDURHLID

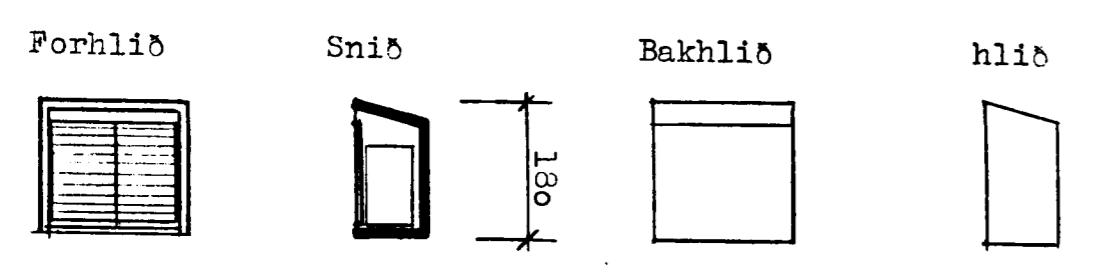

ÚTLIT SORPGJYMSLU

Aðalteikning
Útlit
1:100 sept 96
breytt 16.9.96.

EINIHLÍÐ 12 Hafnarfirði 1.03
Egill Guðmundsson arkitekt FAÍ
Túngötu 3 101 R. s. 551 2070
Egill Guðmundsson