




GRUNNMYND ÞAK, 1:50

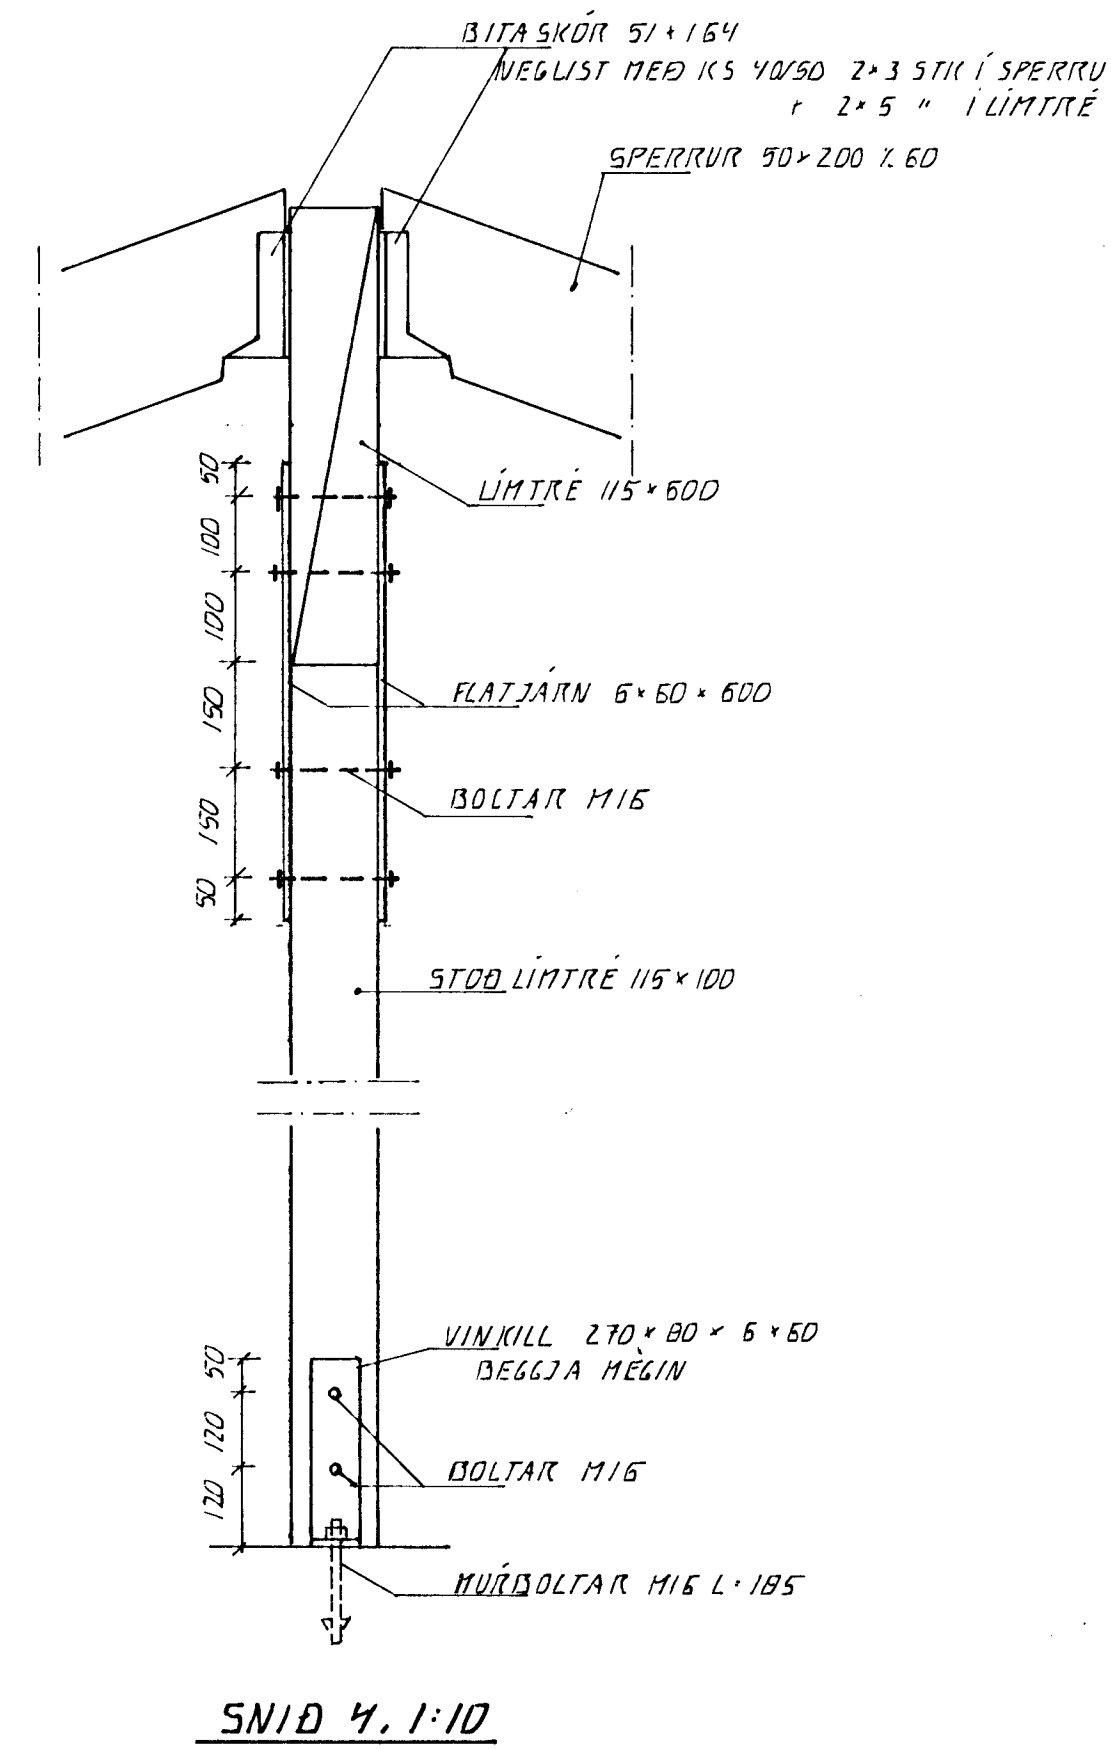


SNID 4, 1:10

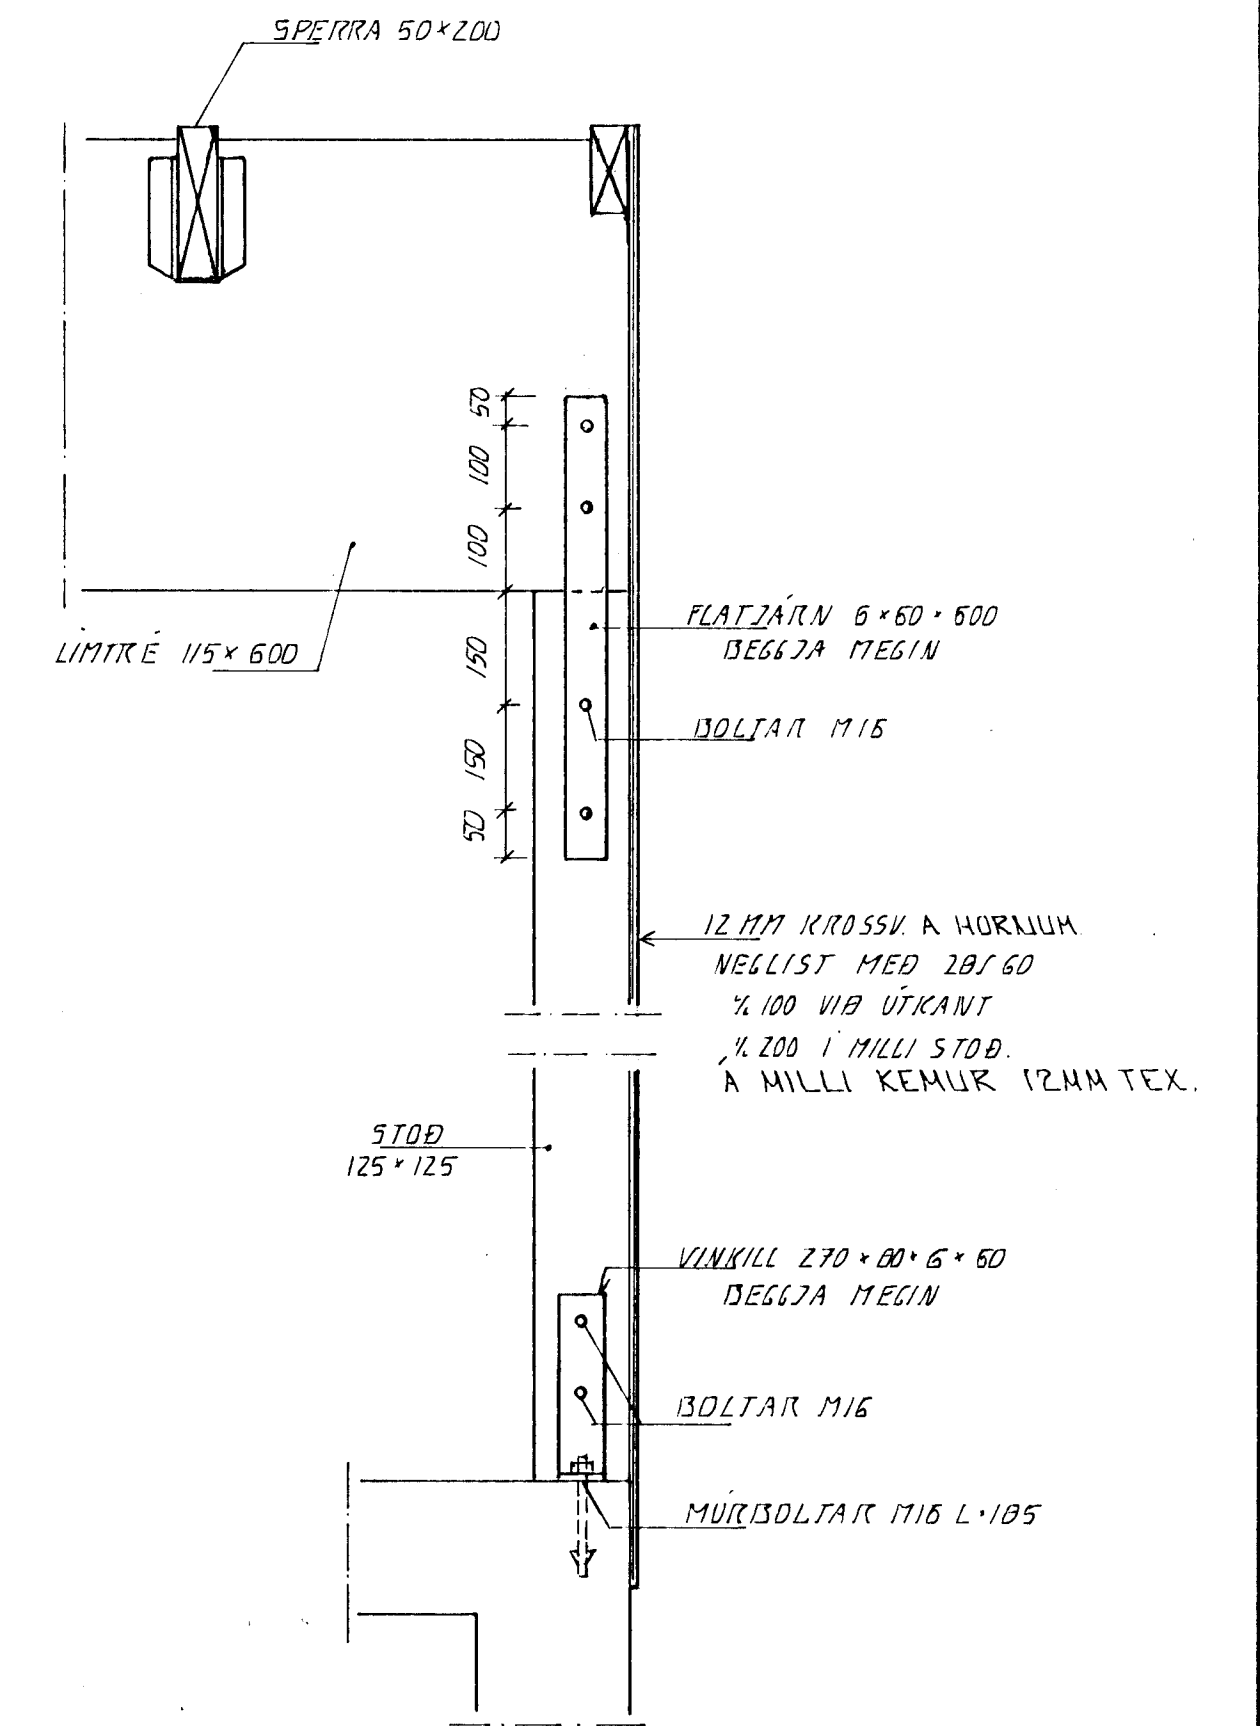


SNID 5, 1:10

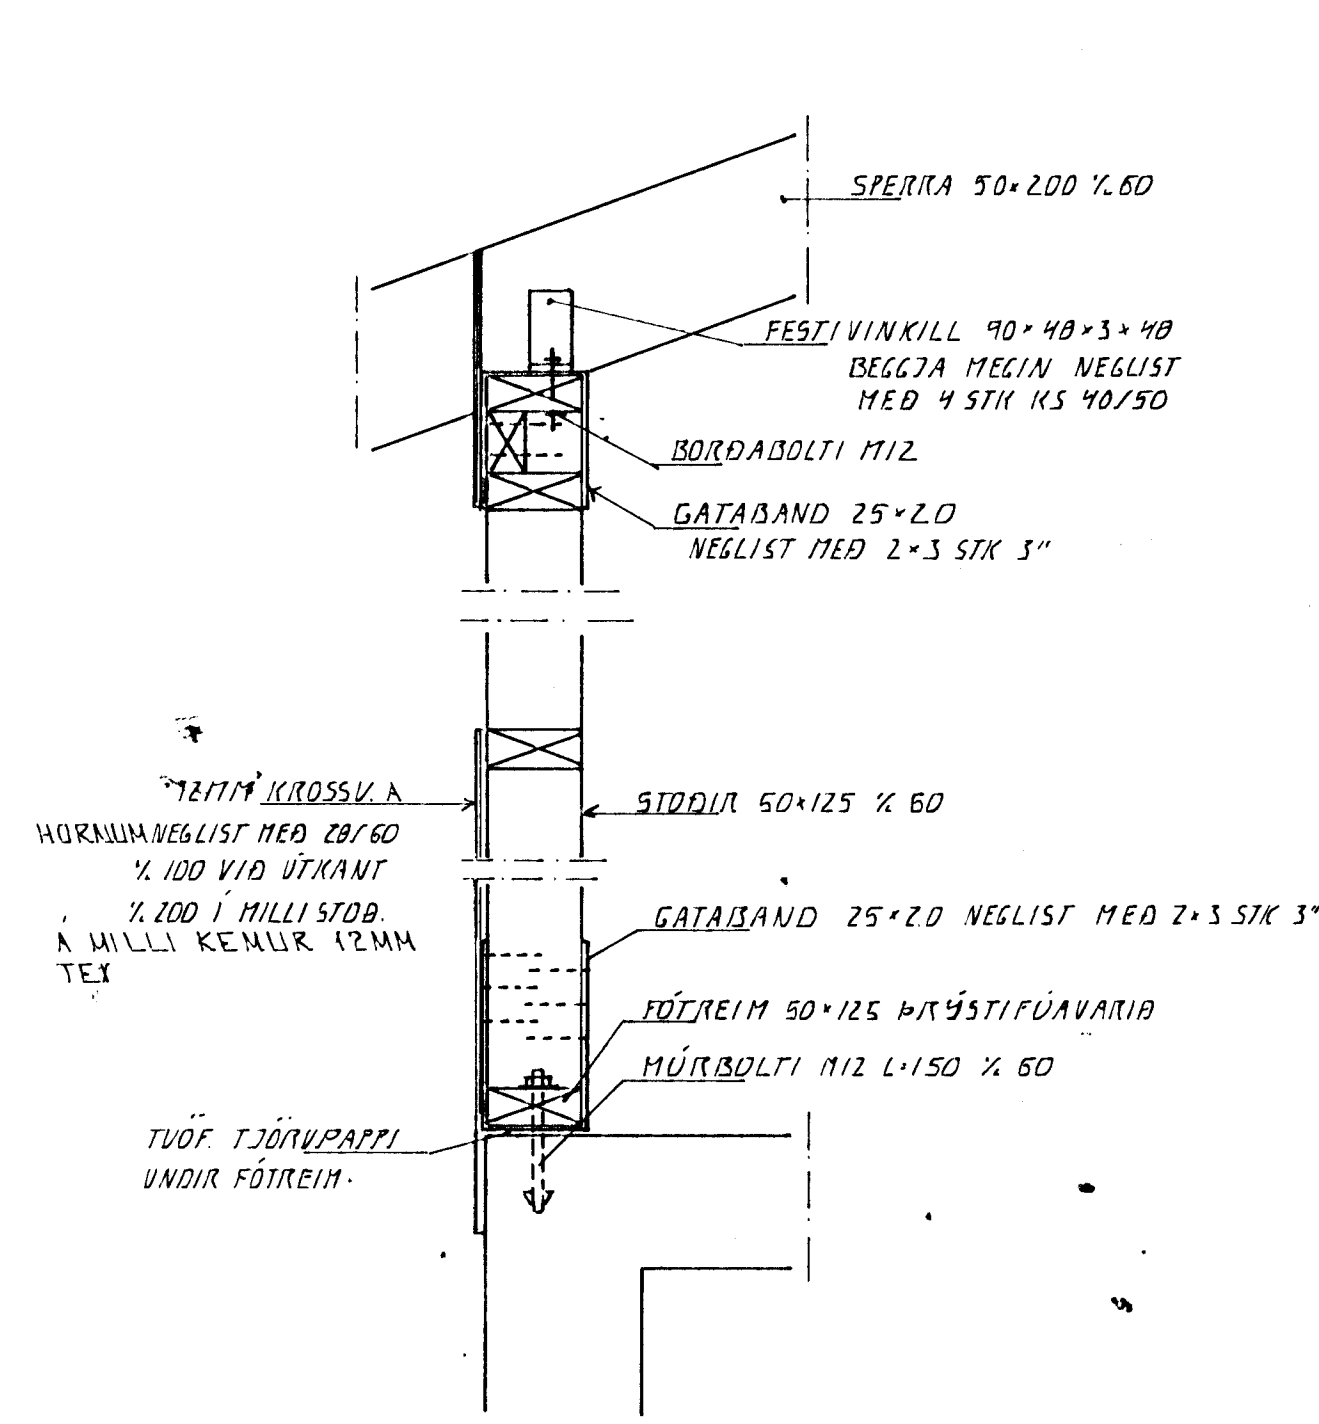

SNID 1, 1:10

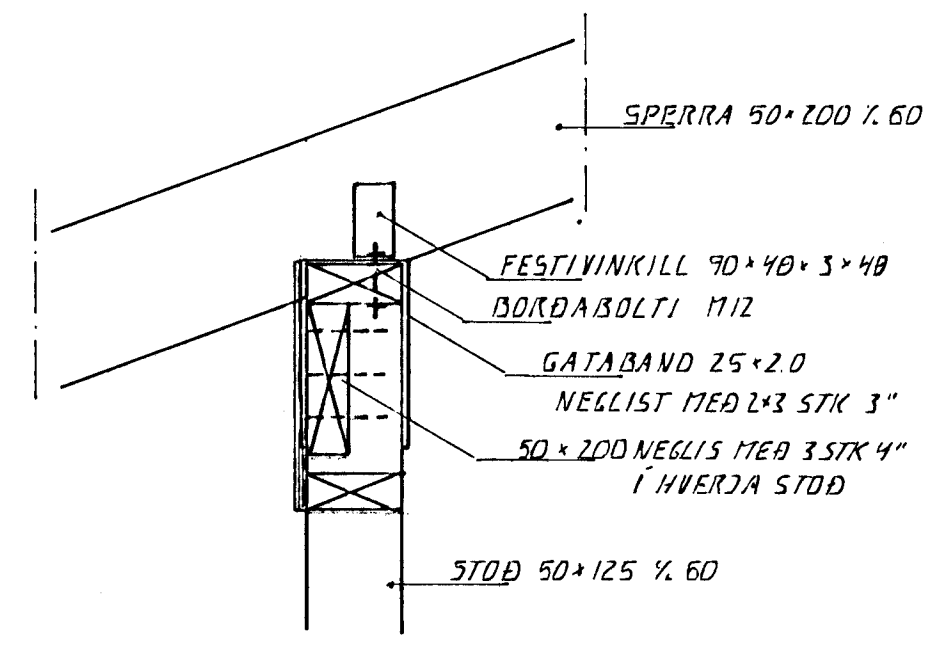

SNID 2, 1:10

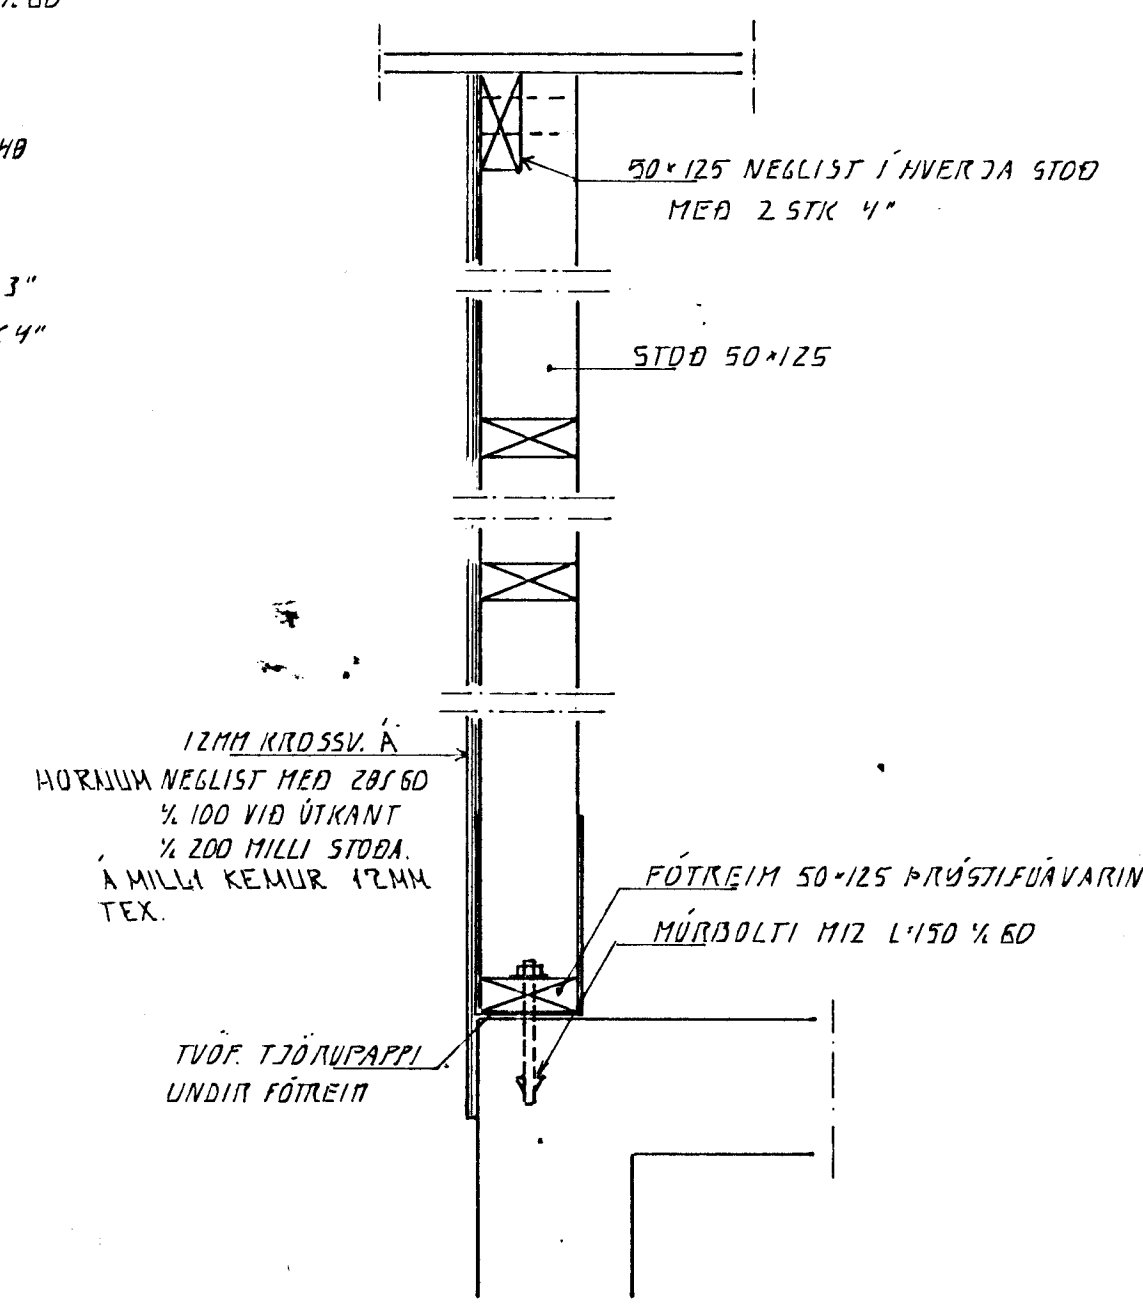

SNID 3, 1:10

Byggingaútlitnið Hafnarfjörður  
Algreitt þann  
18 APR. 1996  
Sigurbjartur Halldórsson

BR. DAGS. EDLI BR. SIGN.

EINIHLÍÐ 17  
HAFNARFJÖRÐI

ÞAKVIÐRIKI, SNID

DAGS. D.K.T. 95  
VERK NR. 9532  
TEIKN NR. 1-05  
HANNAD. d.k. g.m.  
TEIKNAD. d.k.  
YFIRFARID

TÆKNIÞJÓNUSTA  
SIGURDAR ÞORLEIFSSONAR HF

STRANDGÖTU 11 - 220 HAFNARFJÖRÐUR - Sími 555 4255 - Fax 565 2875