





Samþykkt þann

19 SEPT. 1997


Byggingatulltrunni · Háfnarfirði
Erlendur Hjálmarsson

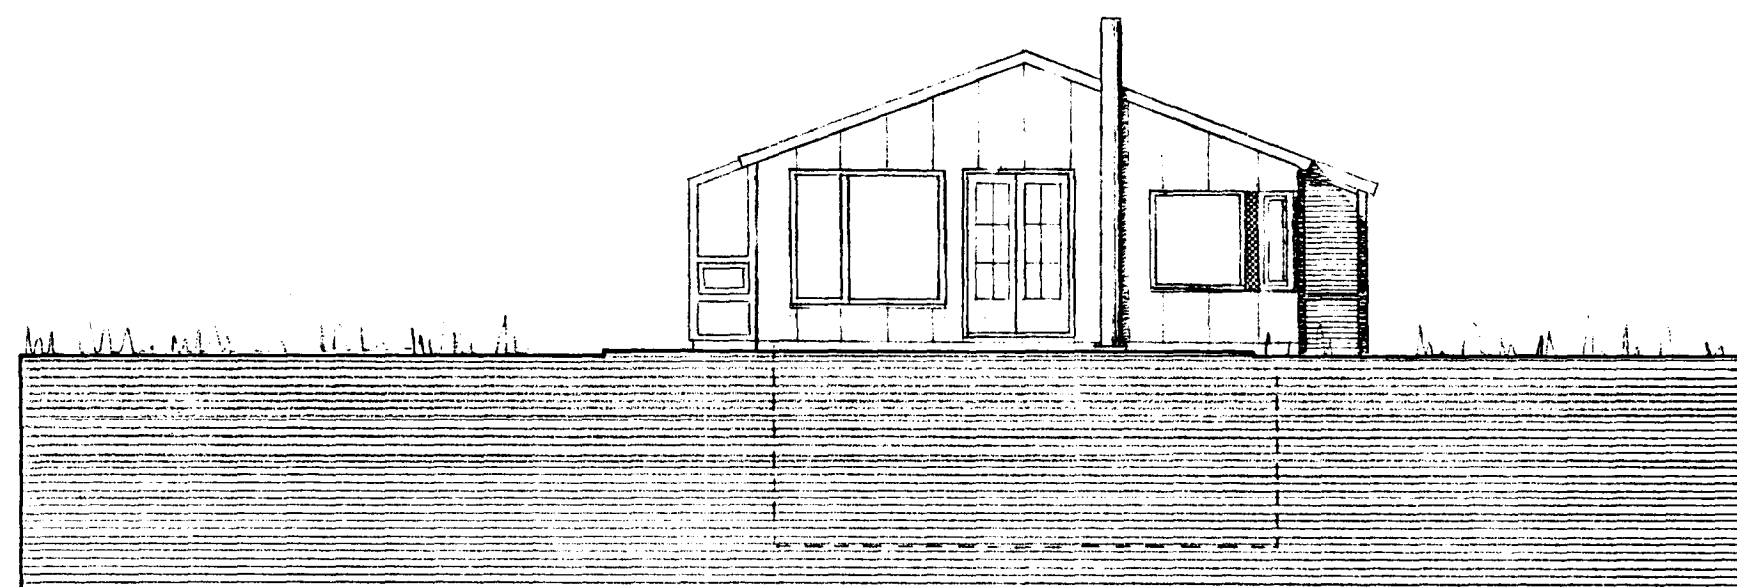


ÚTLIT TIL SUÐVESTURS - 1 : 100

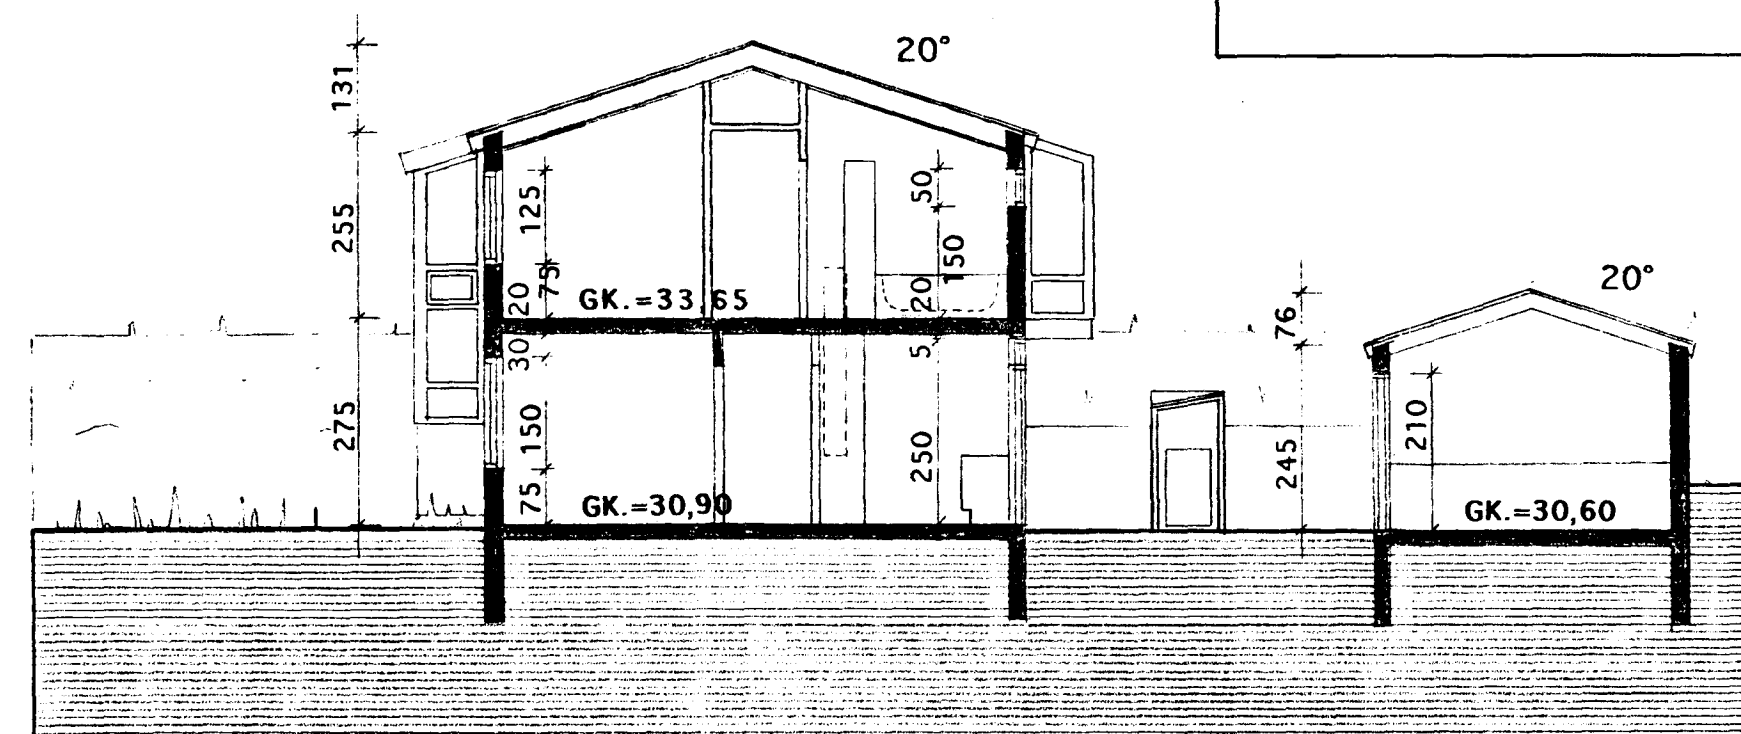

SNEIÐ B - B

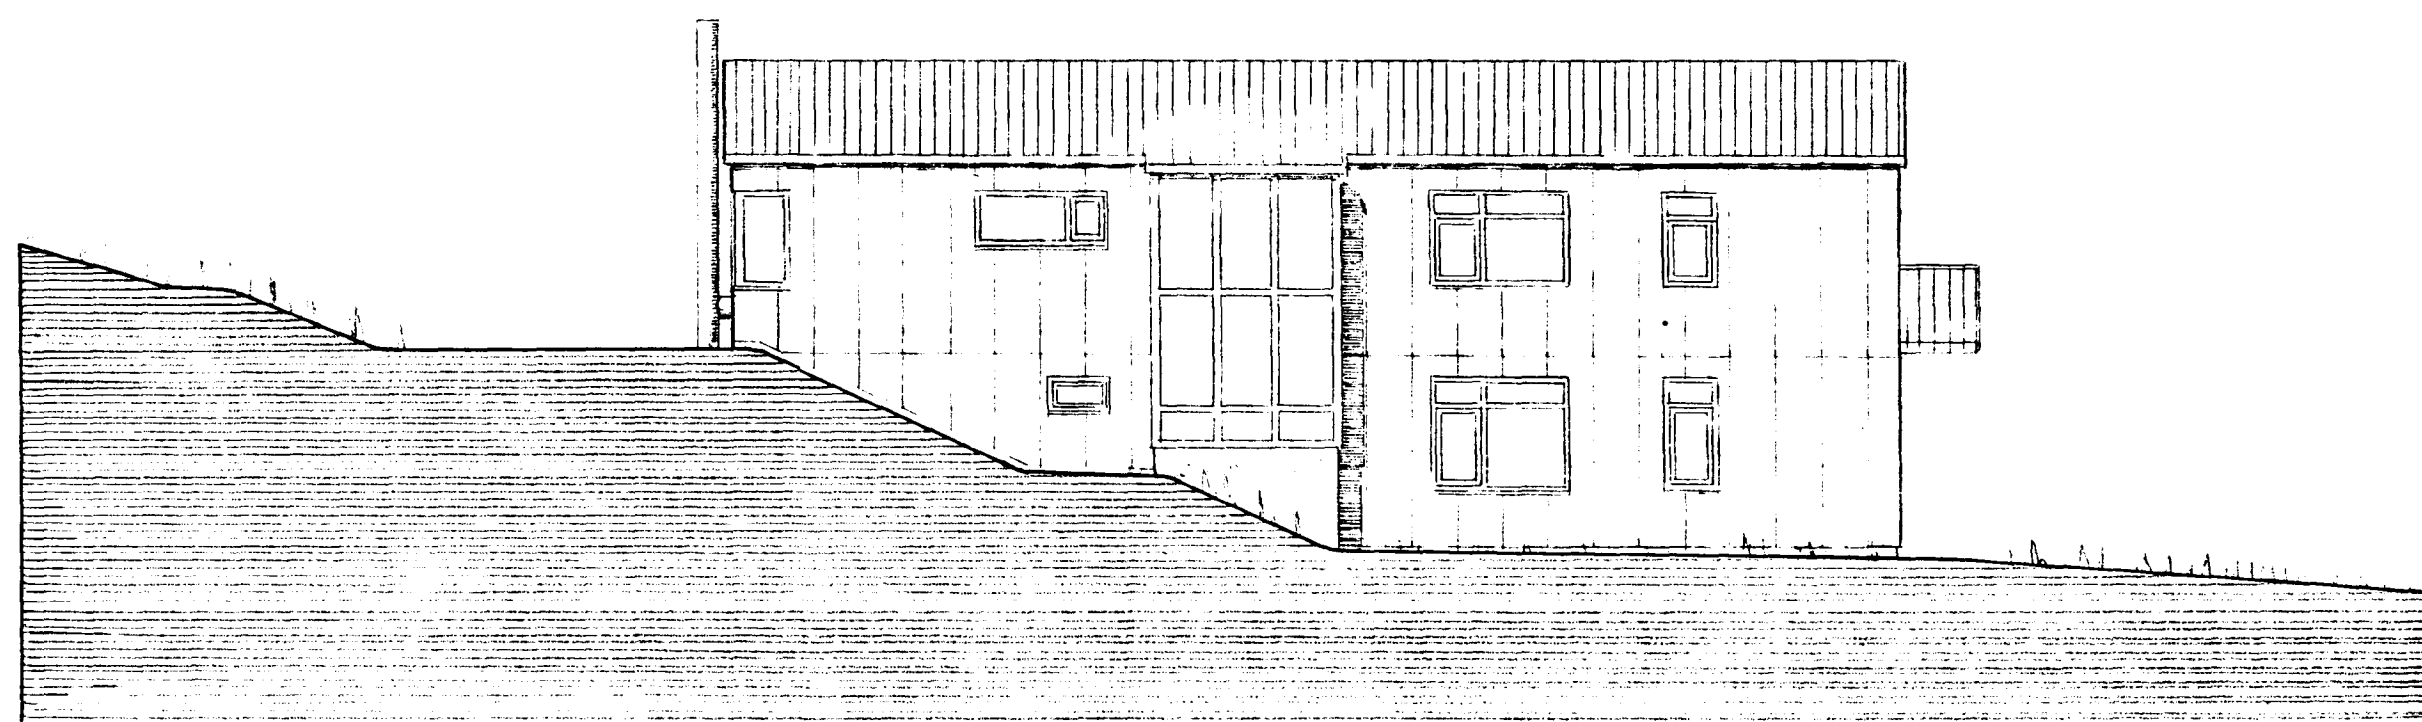

ÚTLIT TIL SUÐAUSTURS - 1 : 100

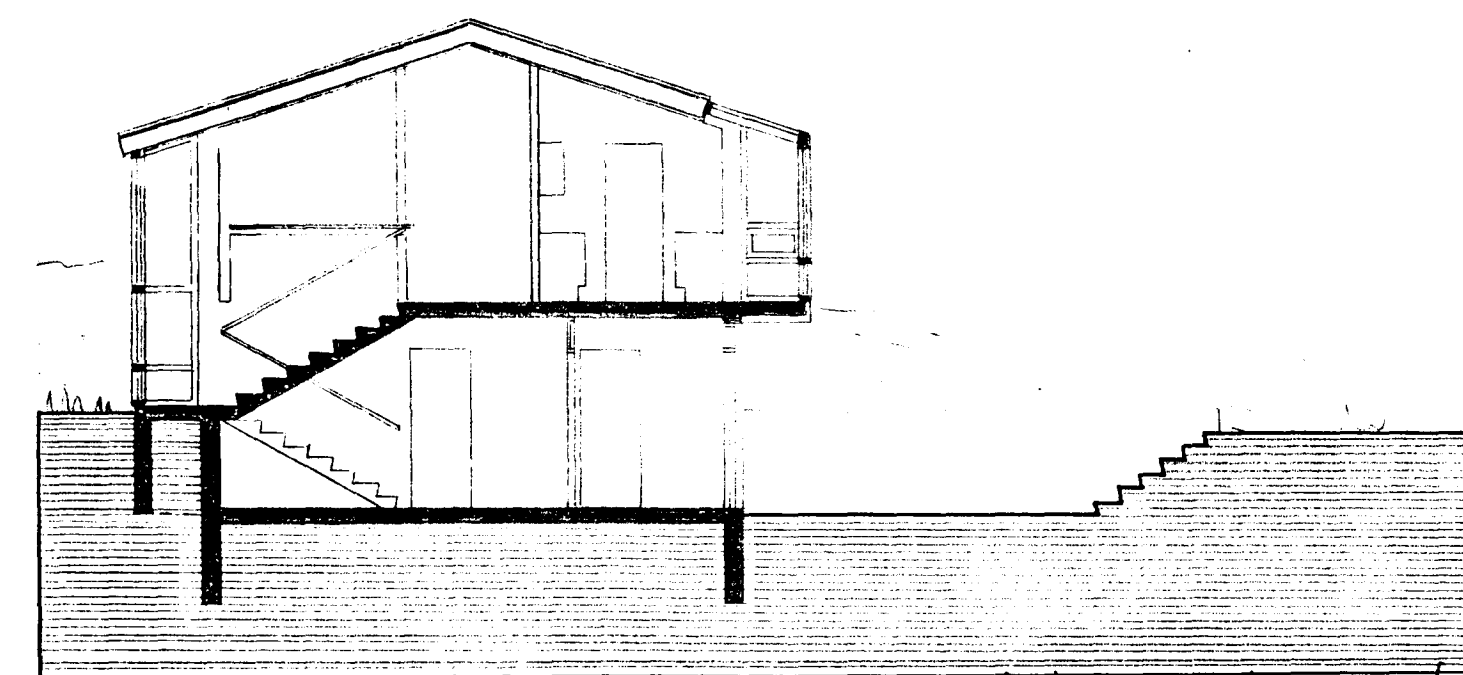

SNEIÐ C - C

Helgi B. Thóroddsen

EINIHLÍÐ 3
HAFNARFIRÐI

3^B

ÚTLIT OG SNEIÐAR

15.8. 1994 Mkv. 1:100
Helgi Bollason Thóroddsen FAÍ
kt. 100261-3249 Háaleitisbraut 39, Rvk.

B 4.9. 1997 Utanhúsklæðning.
A 27.11.1995 Gluggum breytt.