




Samþykkt þann
 05. DES. 1996
 Byggingatulltrúinn í Hafnarfirði
 Erlendur Hjálmarsson

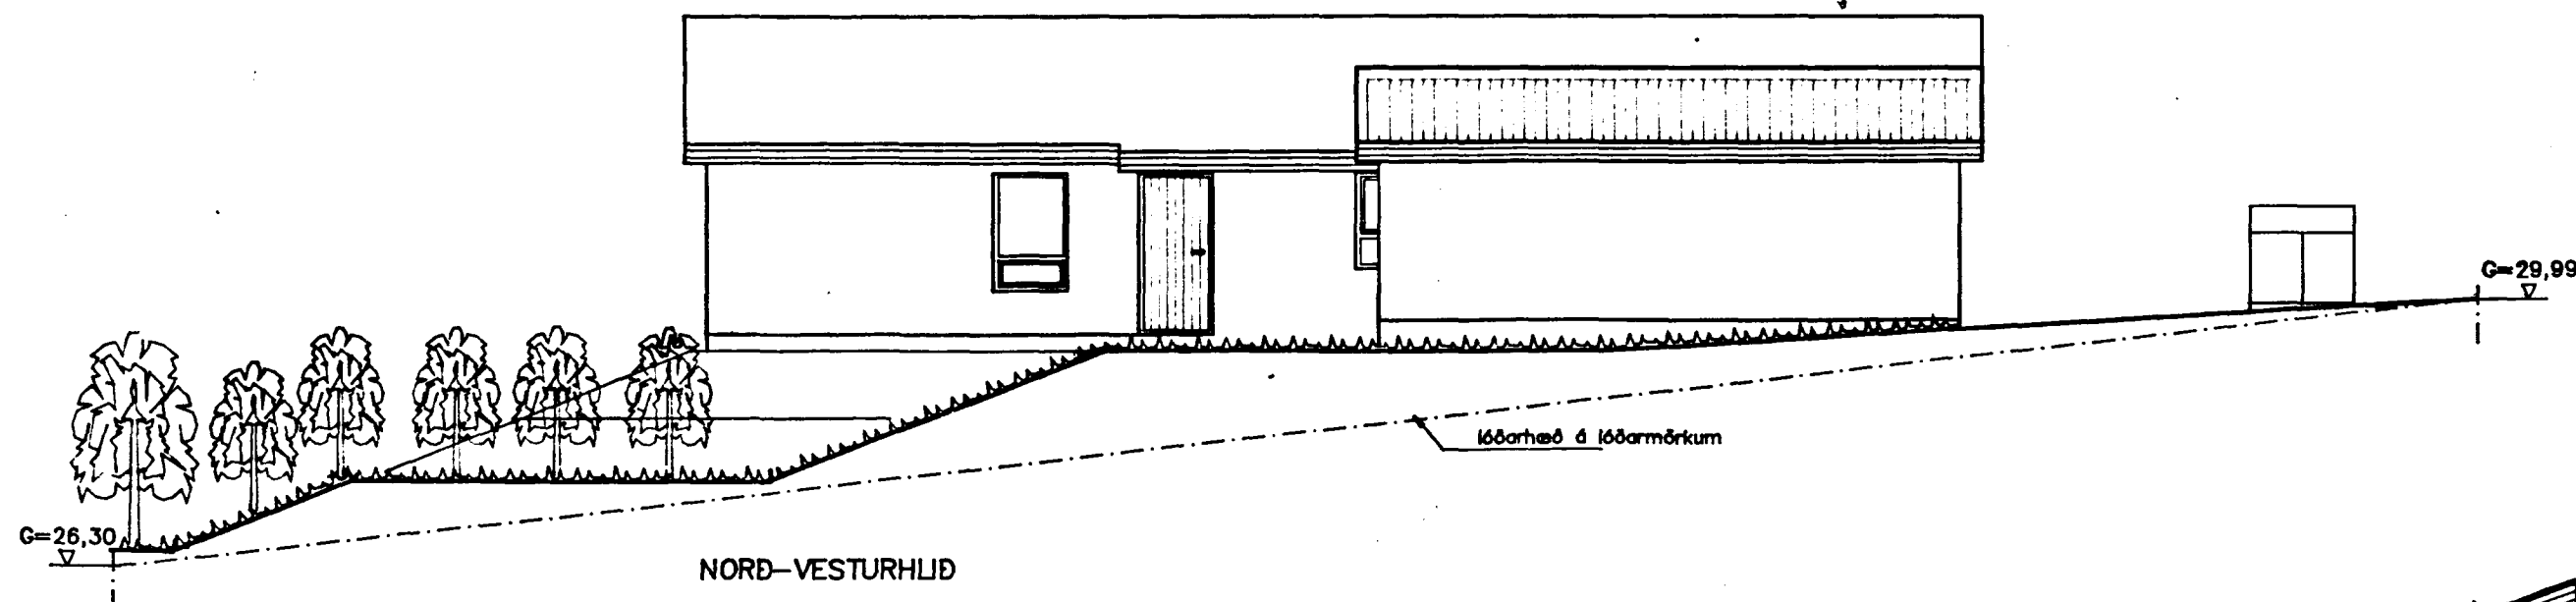


NORD-VESTURHLID

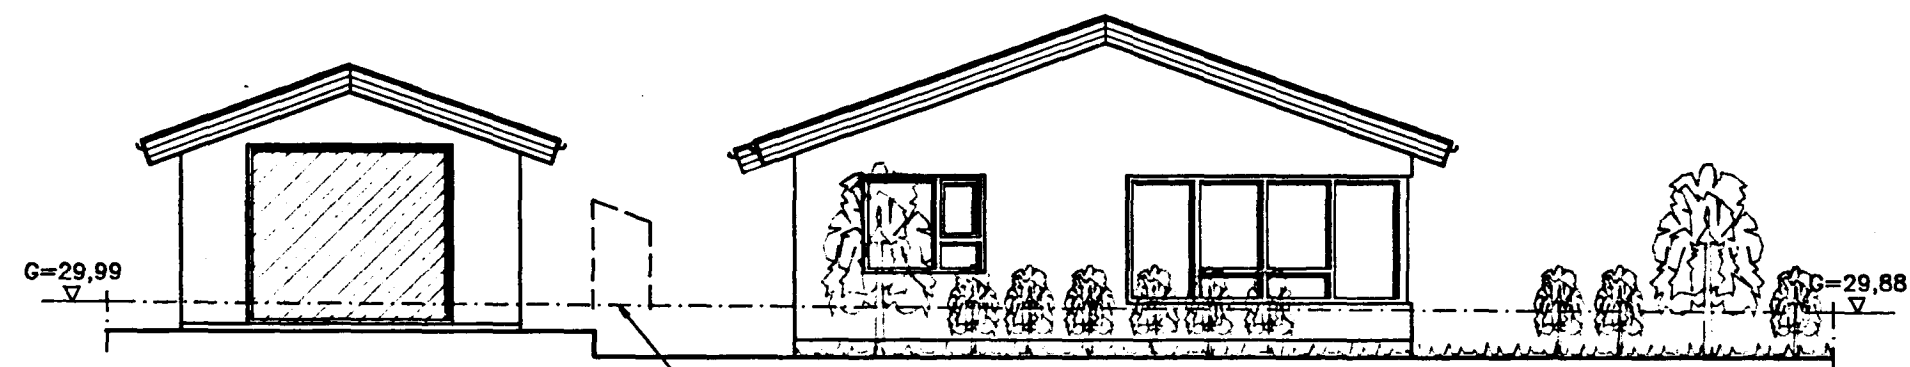


ÚTLIT SUD-VESTURHLIDAR

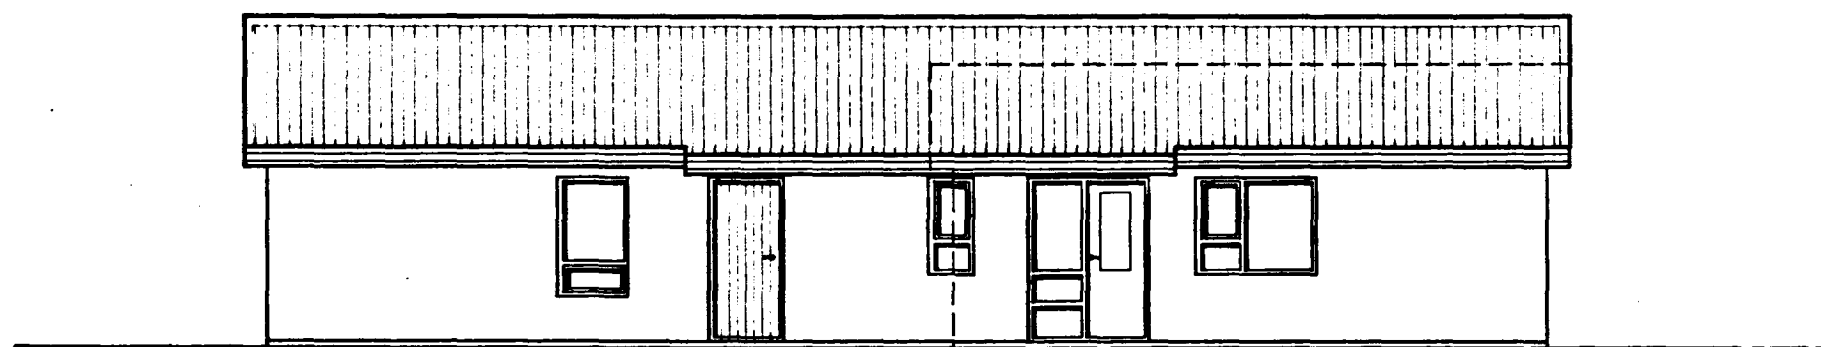


NORD-VESTURHLID (án bílgeymslu)

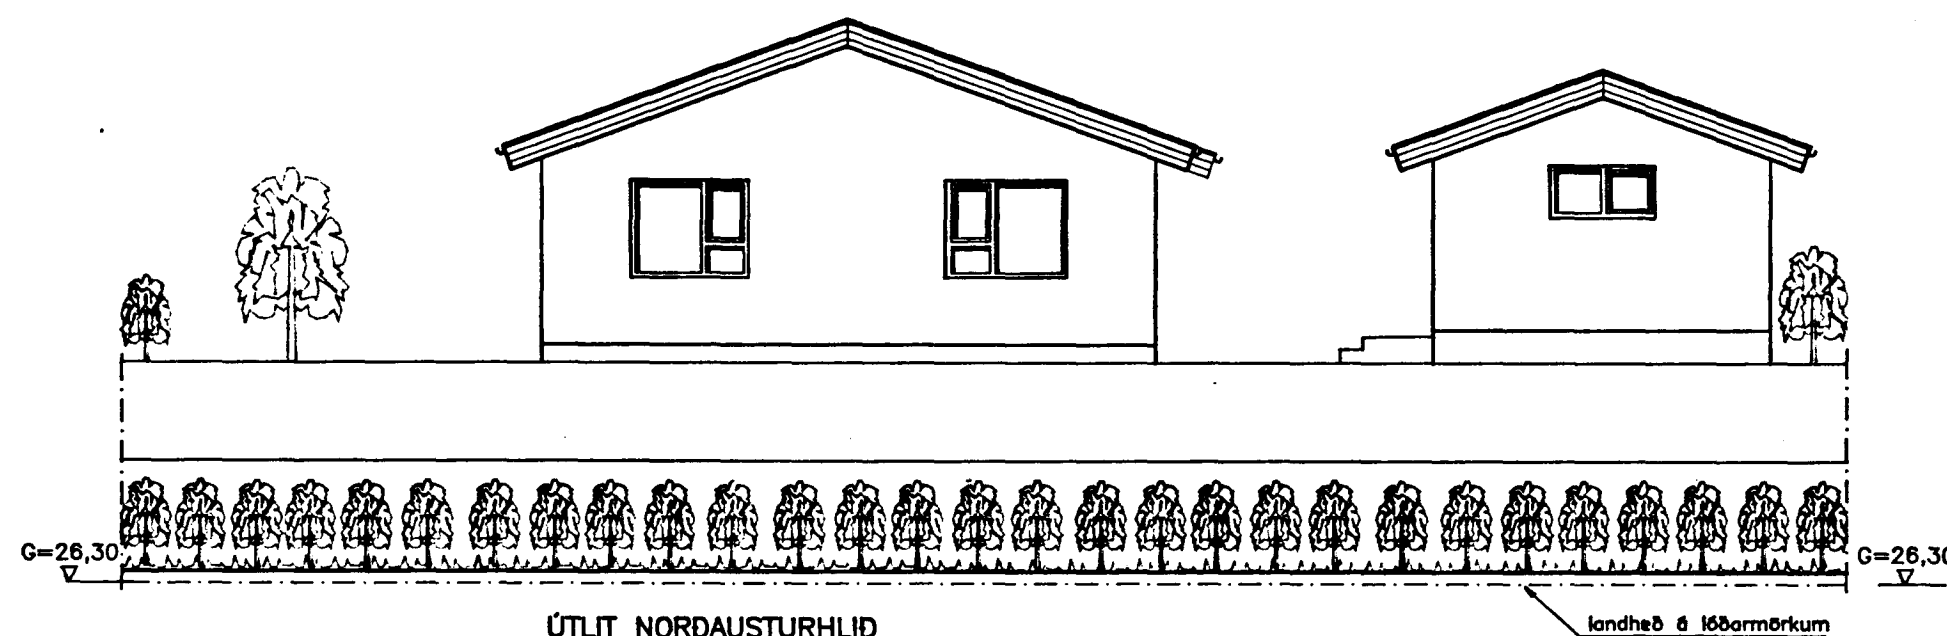

ÚTLIT NORDAUSTURHLID

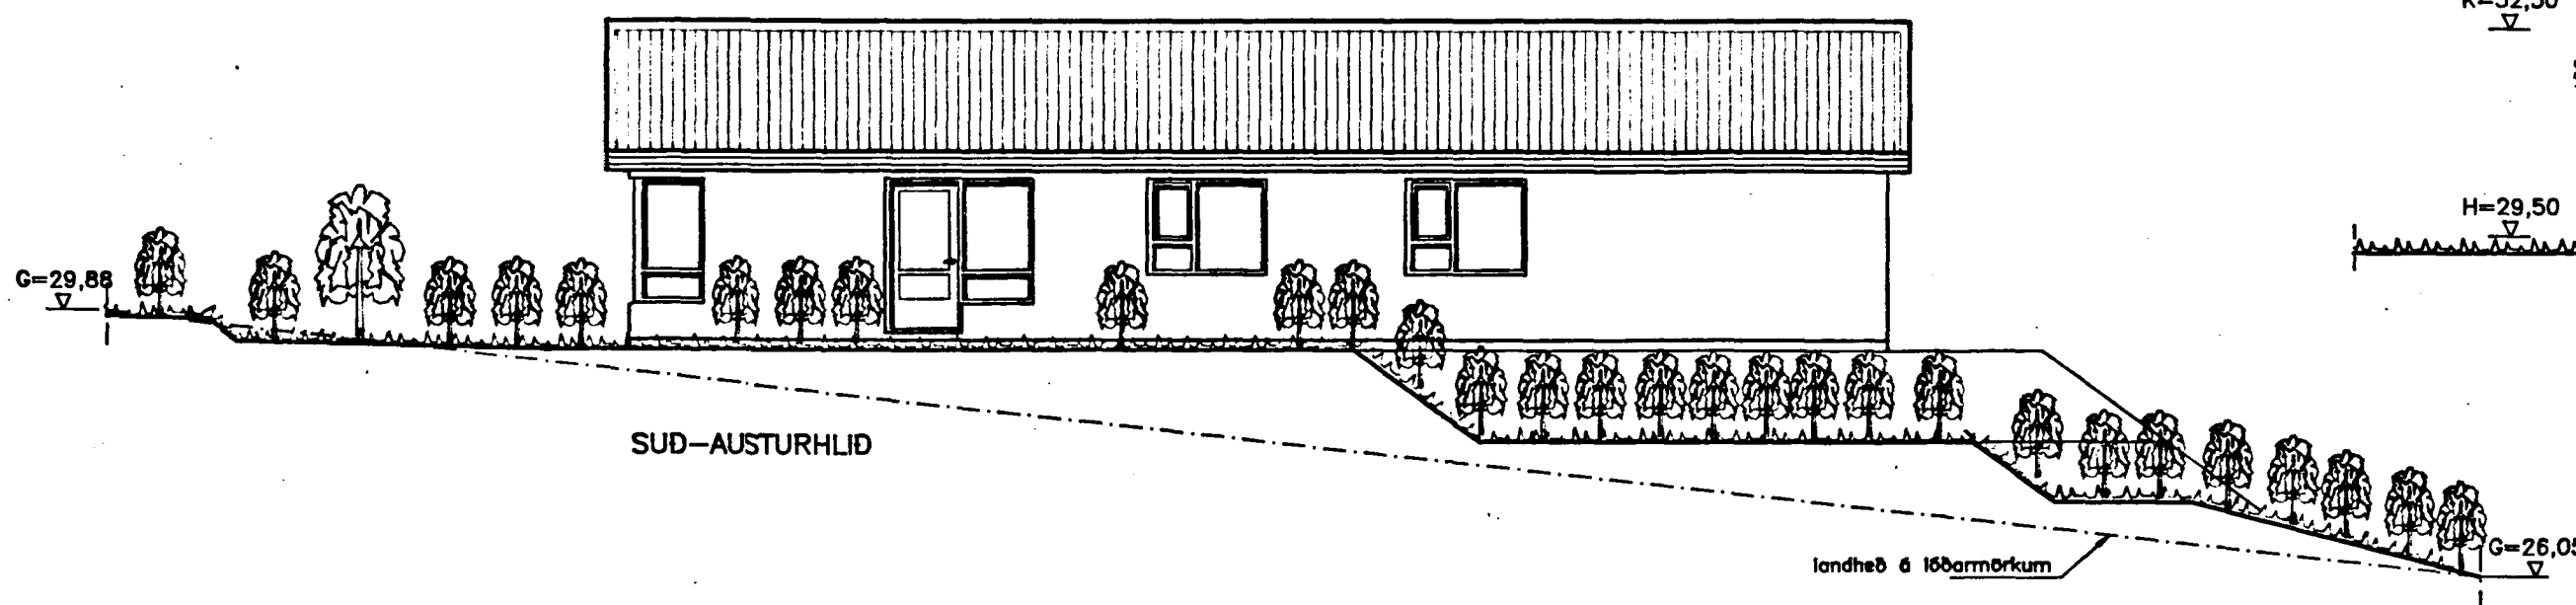

SUD-AUSTURHLID

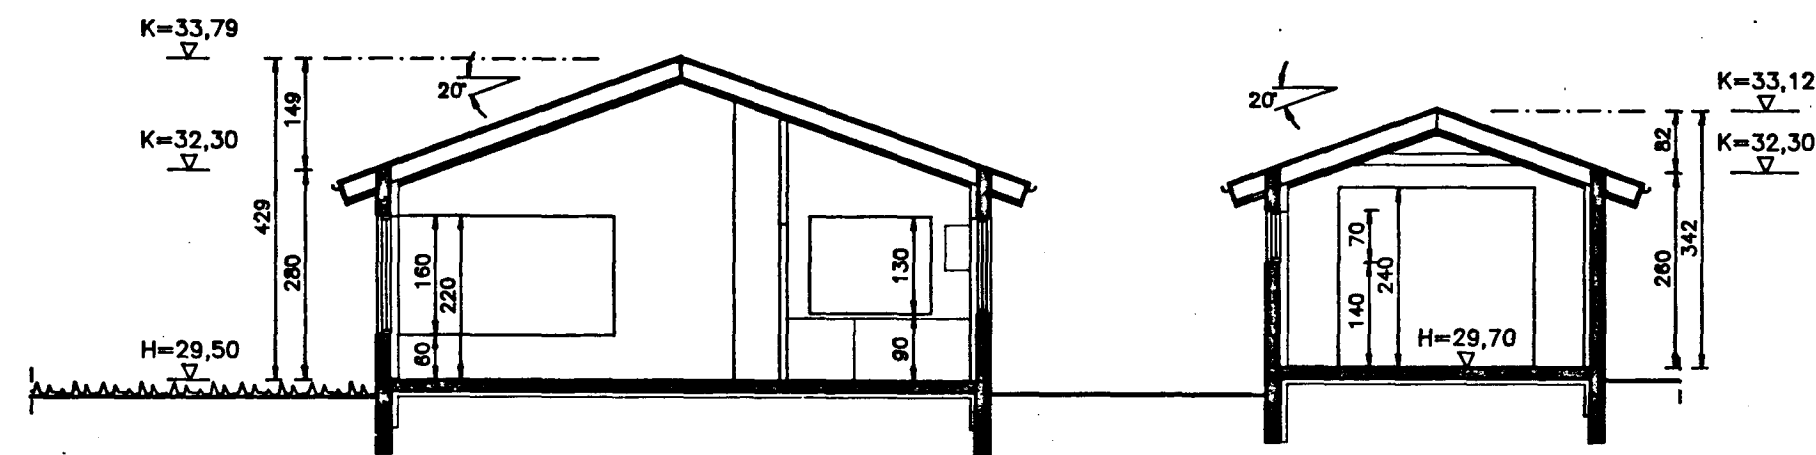

SNID A-A

B: 01.12.1996. Heðarlegu húsa og bílgeymslu breytt.
 A: 08.10.1996. Heðarlegu bílgeymslu breytt, sorp fert,
 gluggum á herbergjum breytt.

**TEIKNISTOFAN
 TORGÍÐ**
 RÁÐGJÖF — HÖNNUN — EFTIRLIT
 ARNÓLI 36, 108 REYKJAVÍK, SÍMI 566-8866, FAX 566-8878
 ÞORSTALMI FRÍÐYRILSON, MÖGNILA Þ. GULLMUNDSSON,
 BYGGINGATEIKNIR/STÓLVERJINGAR, LINDURHÁSAVAÐAÐ.

Þorvaldur Þorsteinsson

VERK:	Einhúsið 4 Hafnarfirði
TEIKNING:	Útlitamyndir og anib
TEIKN. NR.:	102
DAGS:	19.09.96.
BREYTT:	B
KVARDI:	1 : 100
VERK NR.:	96-808 HANNAD: PF