
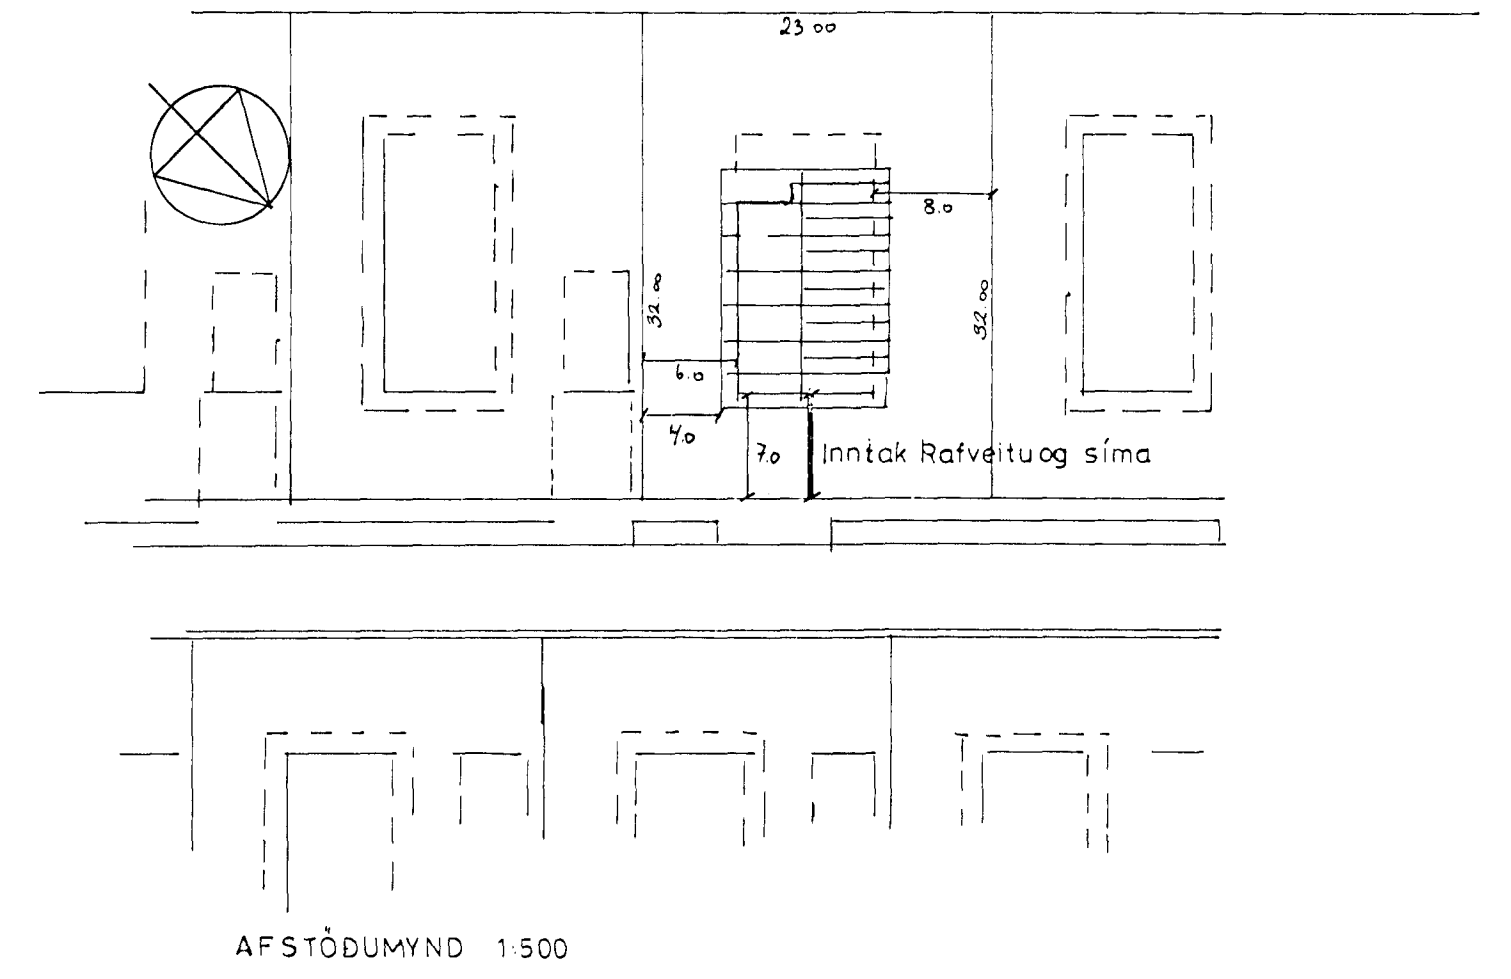


Inntök samþykkt 6.19. 1994
 RAFFEITU HAFNARFIRÐI
Albert Kristjánsson
 HÚSVEITA TENGIST Á FASA H.

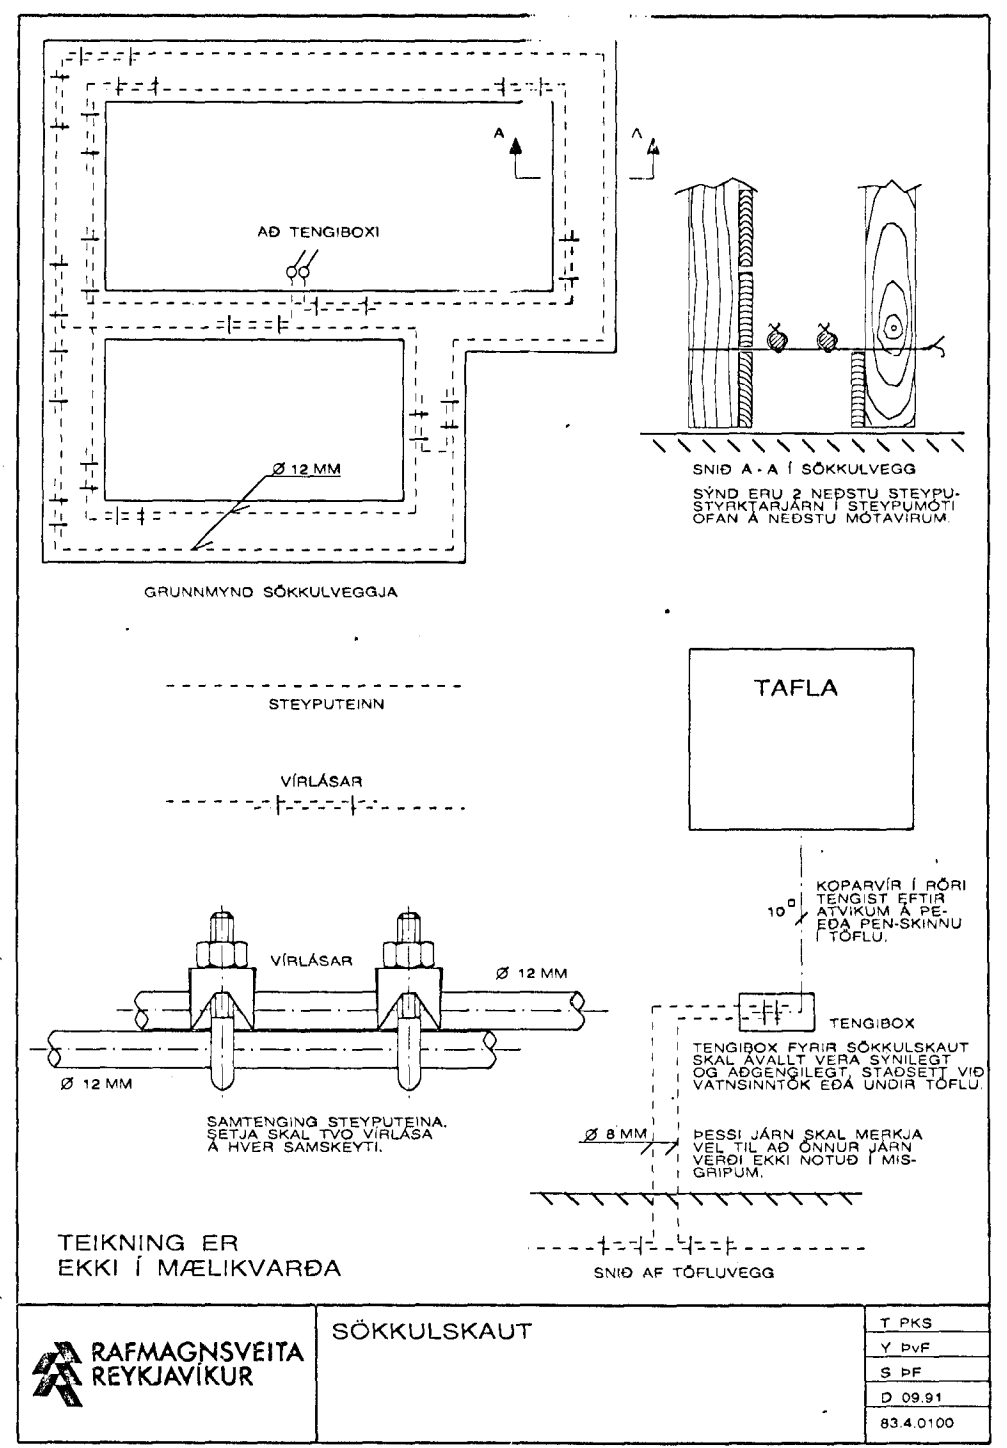

EINIHLIÐ 5	HAFNARFIRÐI	MÁL 1:100 1:50
RAFLÖGN	SÖKKULSKAUT	DAGS. 3/9 94
HELGI KR. EIRIKSSON — RAFLAGNAHÖNNUN		BLAD / AF2
		TEIKN.NO.

Raflygnin September, 1994 Helgi Kr. Eiríksson. S. 688-388.

3203