




SNID A
1:20

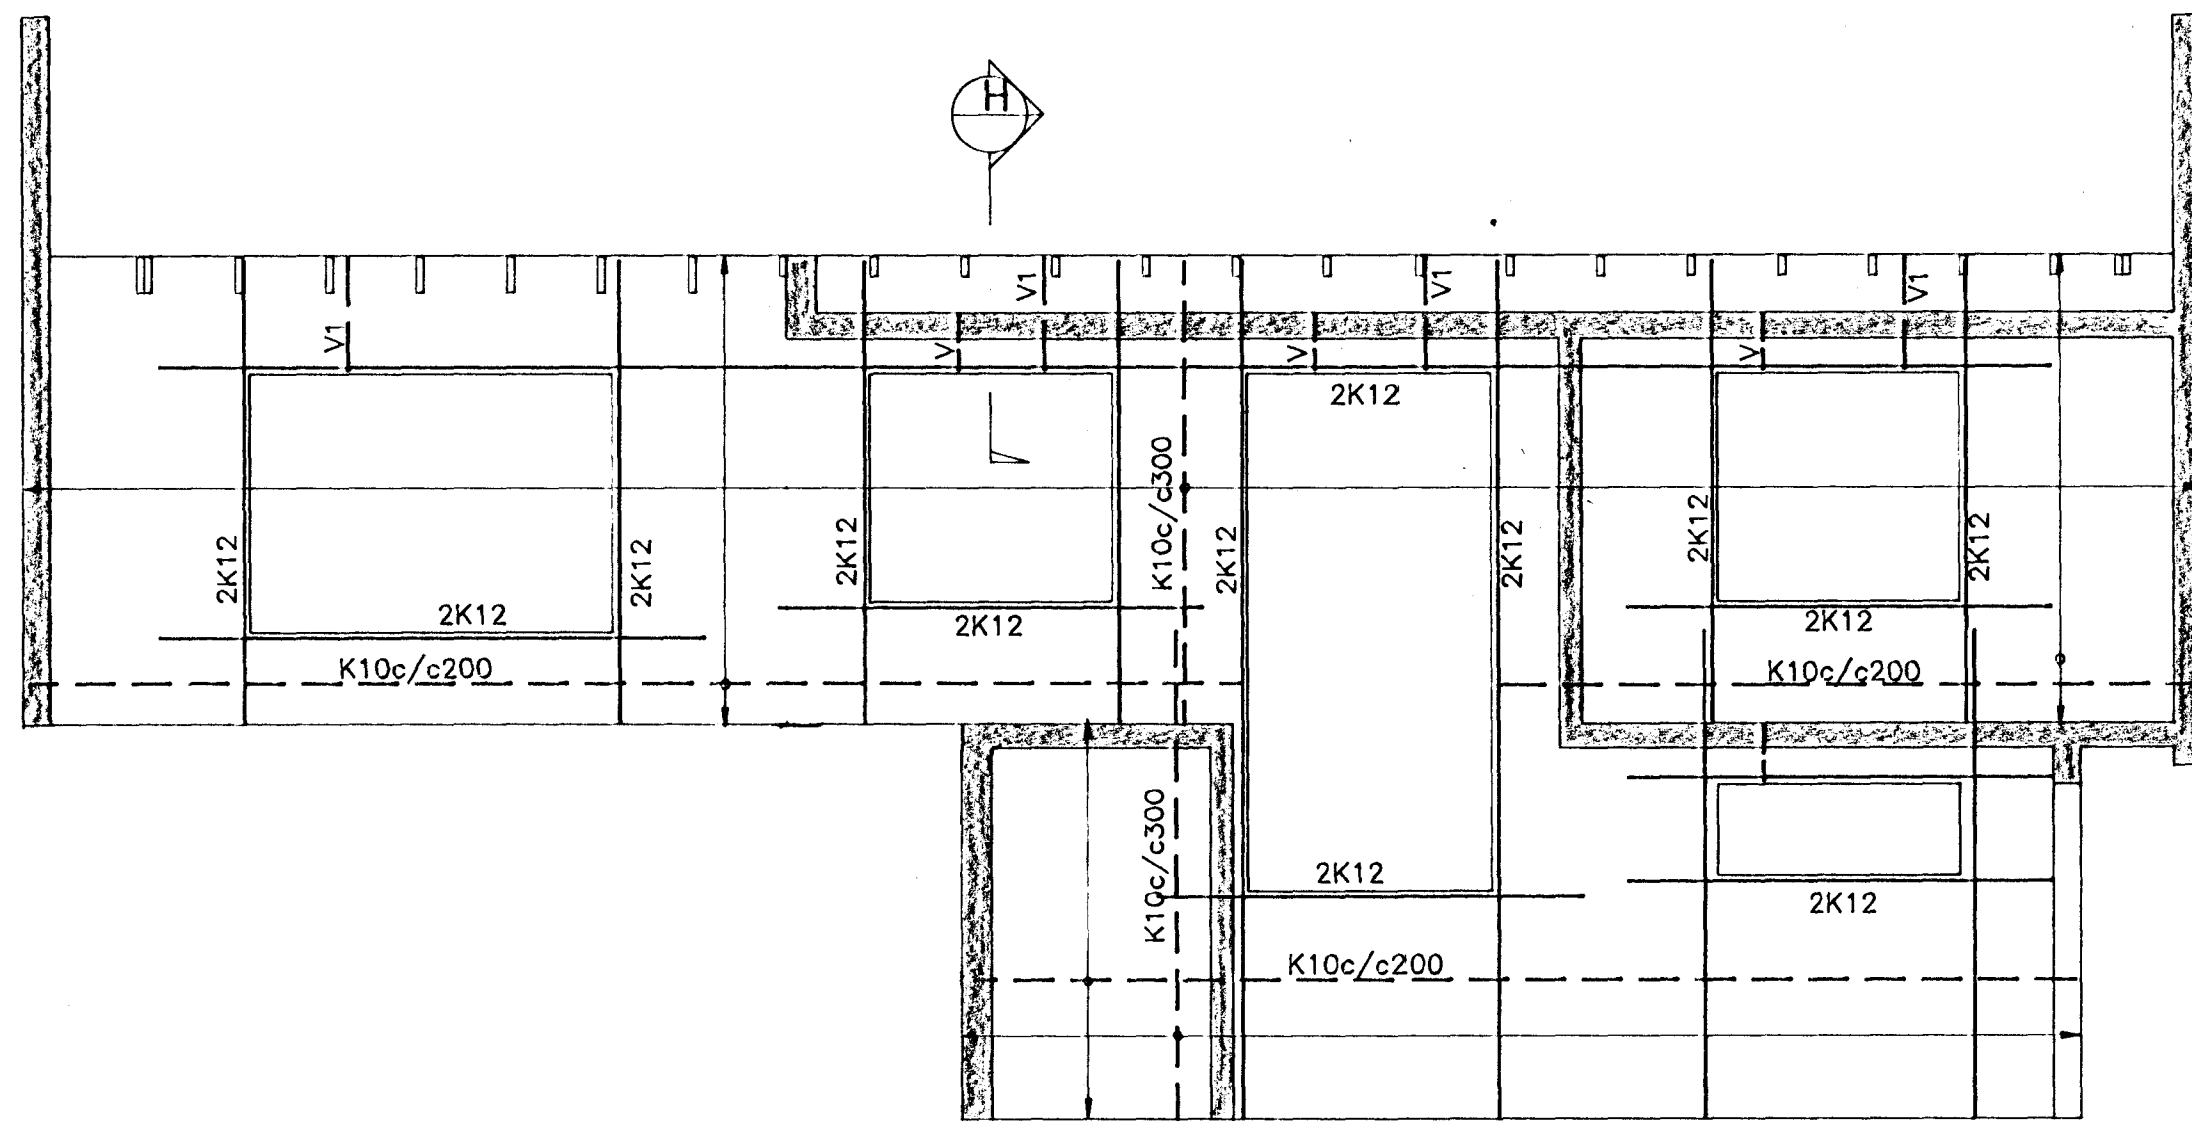


SNID B
1:20

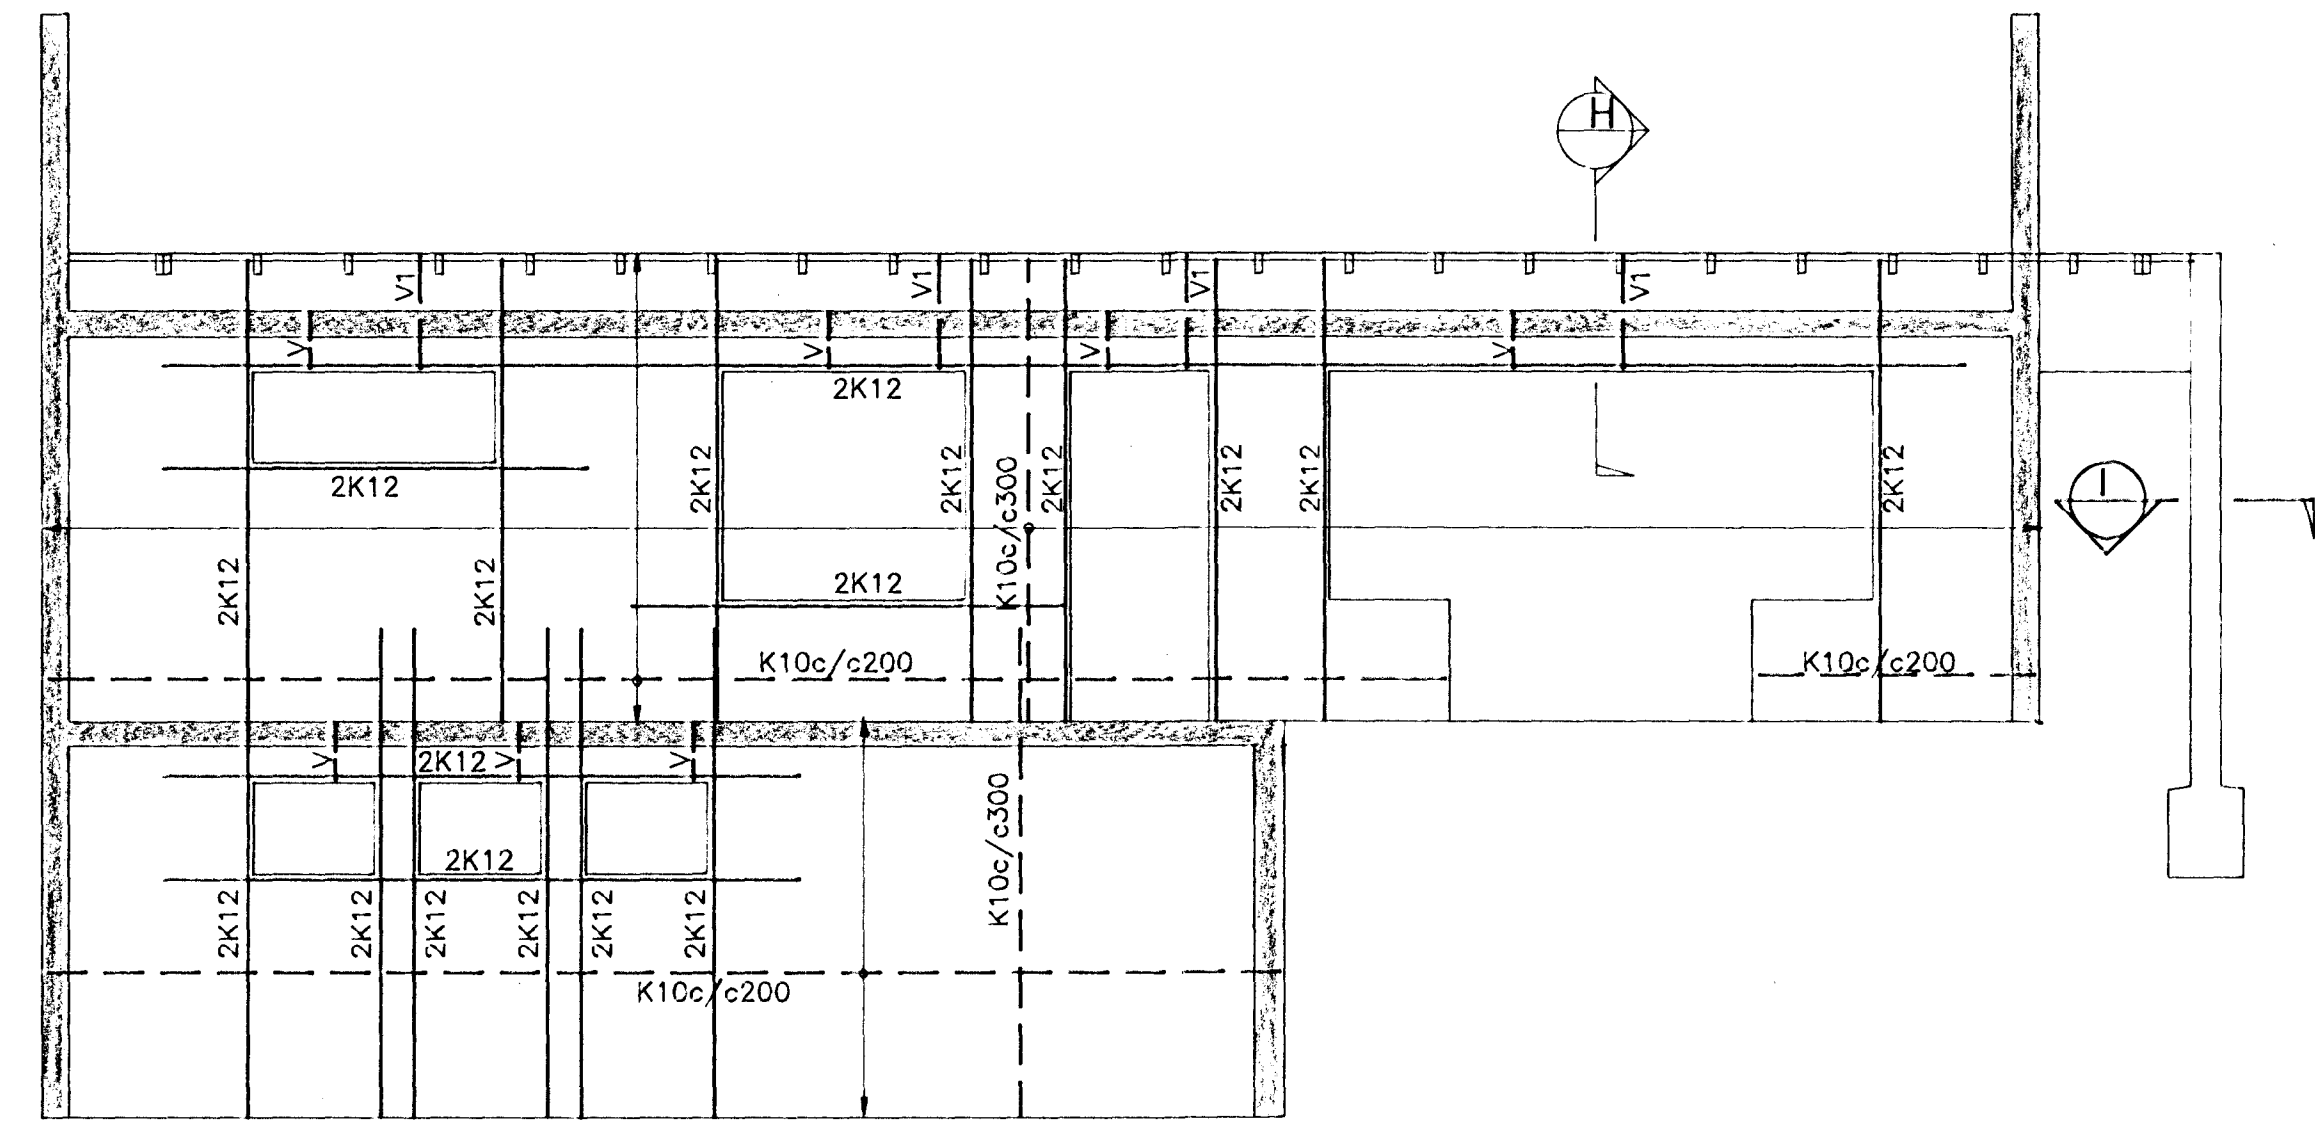

SNID C
1:20

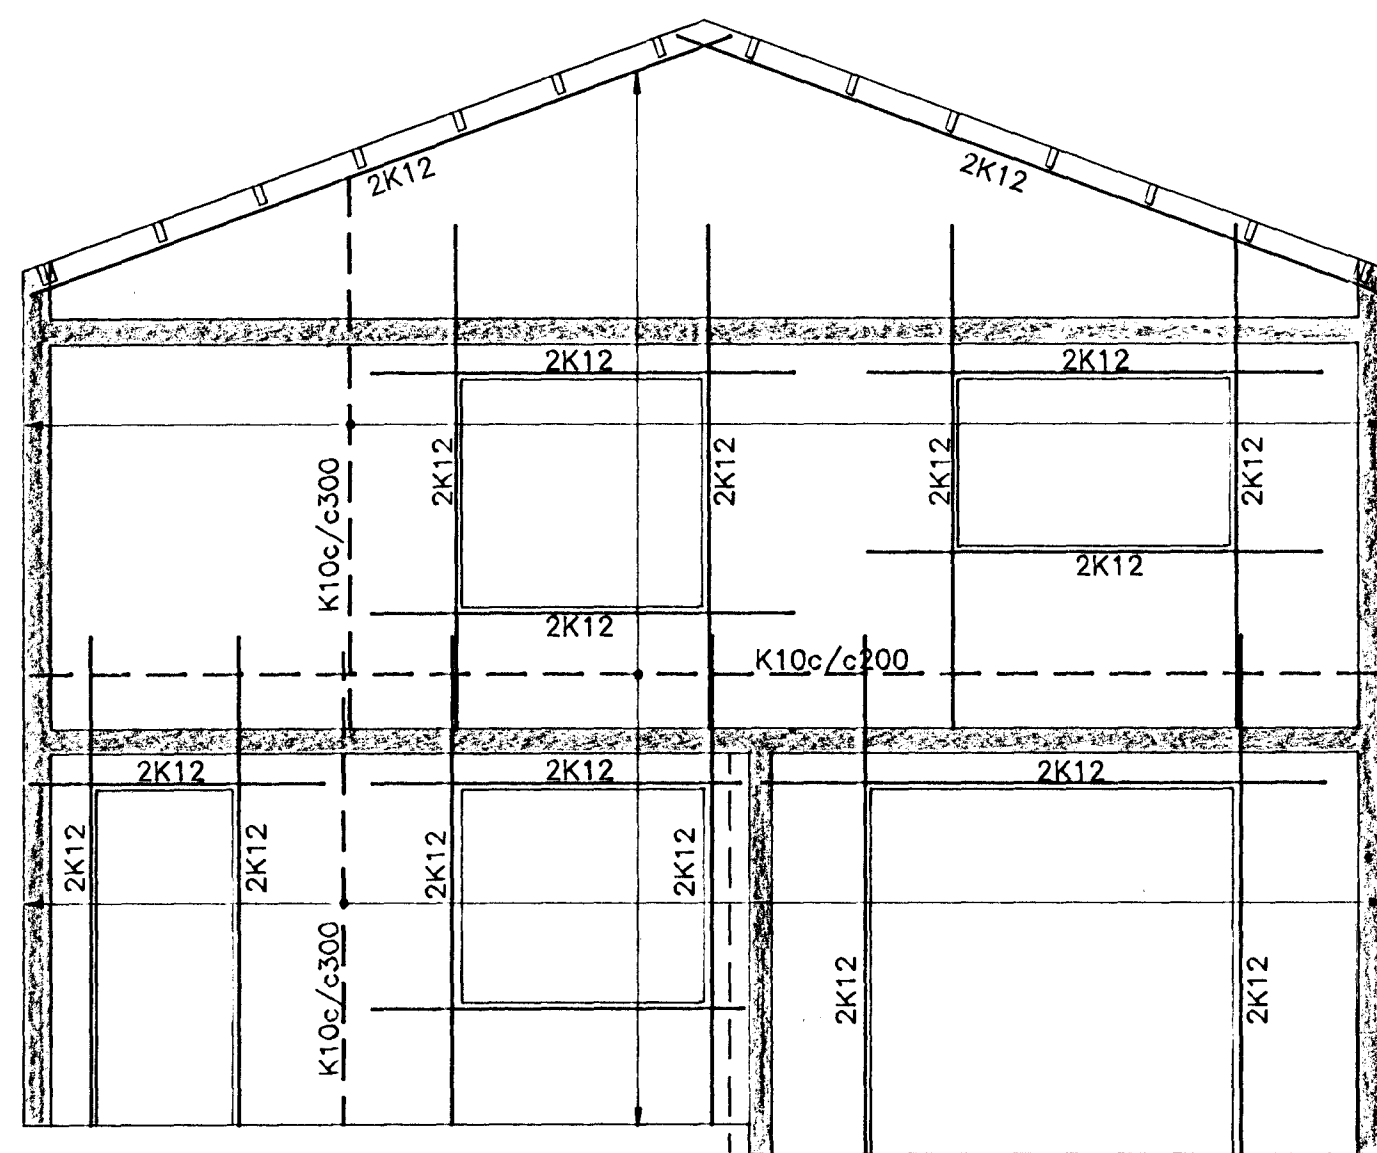


SNID D
1:20


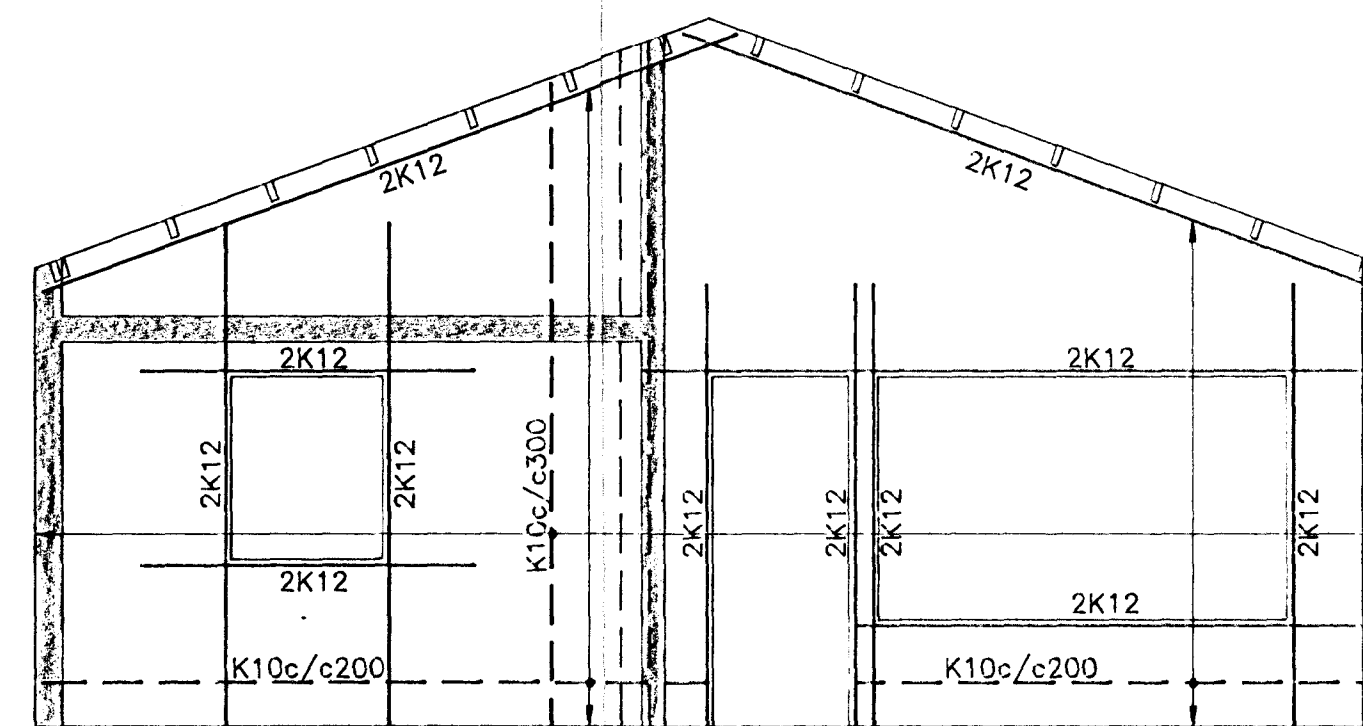


SNID H
1:20

LOFTRÁSIR INNAN MÁL $\phi 27c/c660$
MED INNB. FLUGNANETI

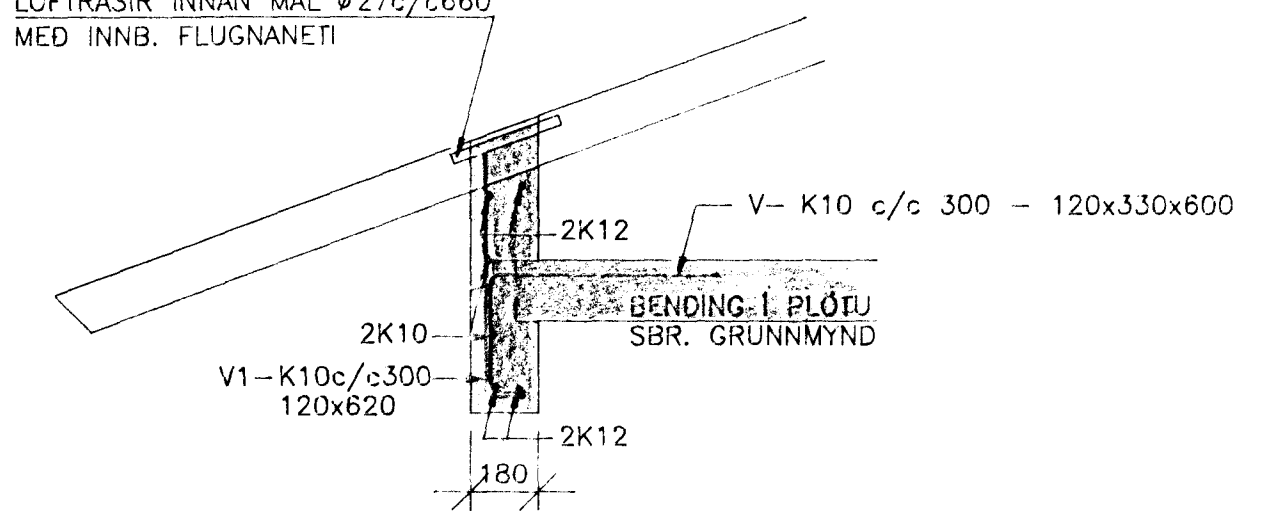

SNID I
1:20

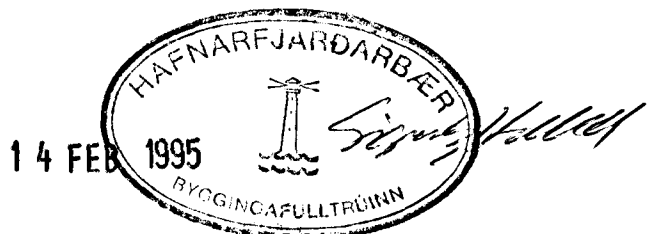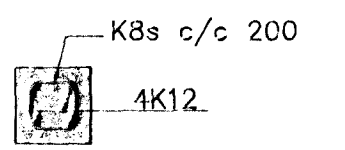

TILMUN

ALMENNAR SKÝRINGAR SÍA TEIKN. NR. 9431-601

EINIHLÓÐ 5, HAFNARFIRÐI		BURÐARVIRKI	
		PLÖTUR	
		GRUNNMYNDIR OG SNID	
VERKFRÆÐISTOFA STEFÁNS & BJÖRNSSON BEJARHRAUNI 20 • 220 HAFNARFJÓRÐUR SMI 91-651340 • FAX 91651341 KT: 810188-1419		Horndæ: BG	Teknað: 1995
		Mál: 1:50, 1:20	Samþykkt: 1995
		Dag: 30.08.1994 Nr. 9431-603-A	