
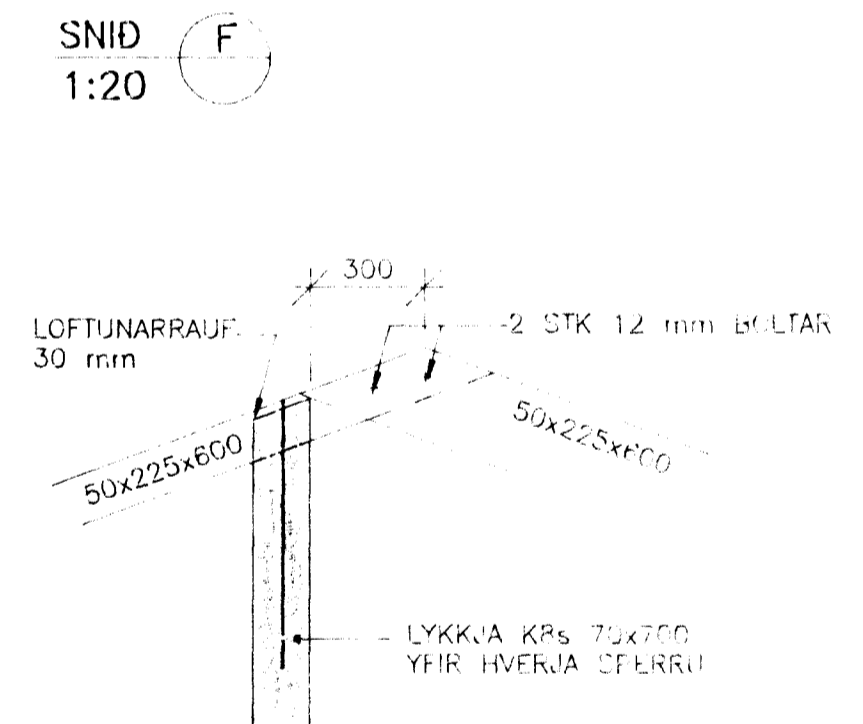
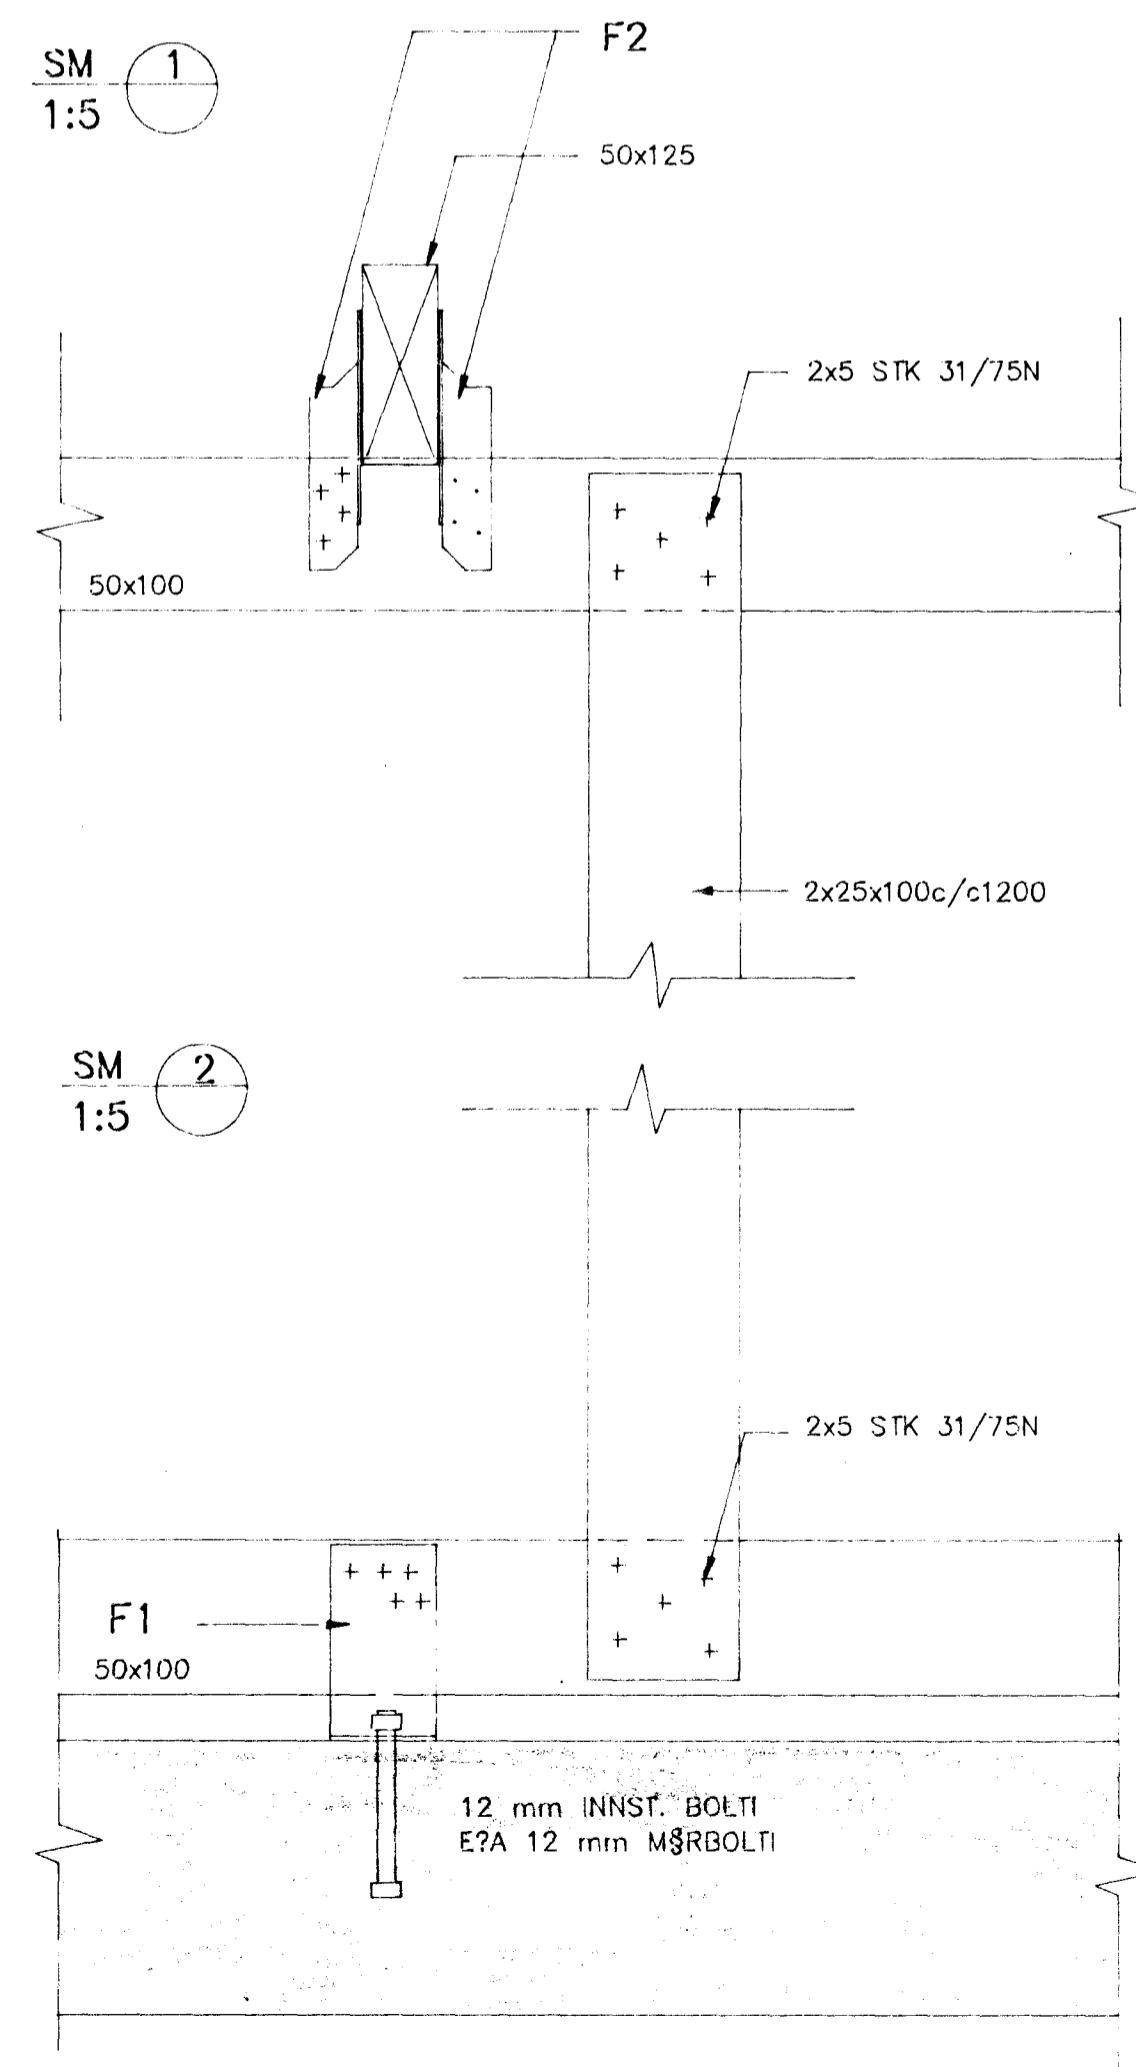
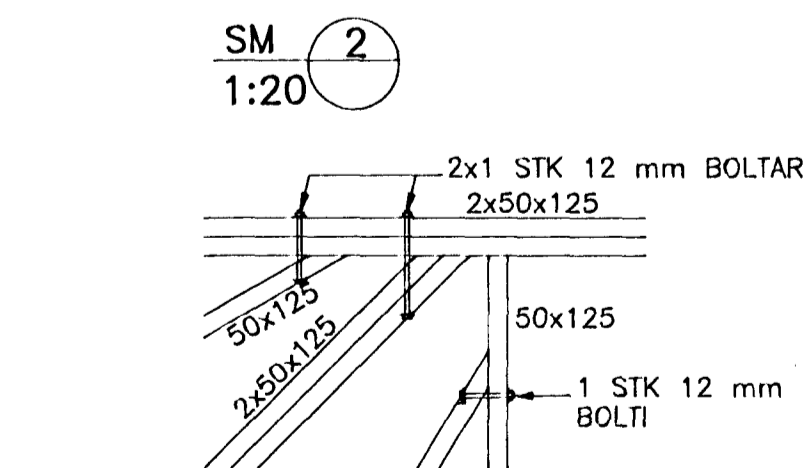


GRUNNMYND 1:50

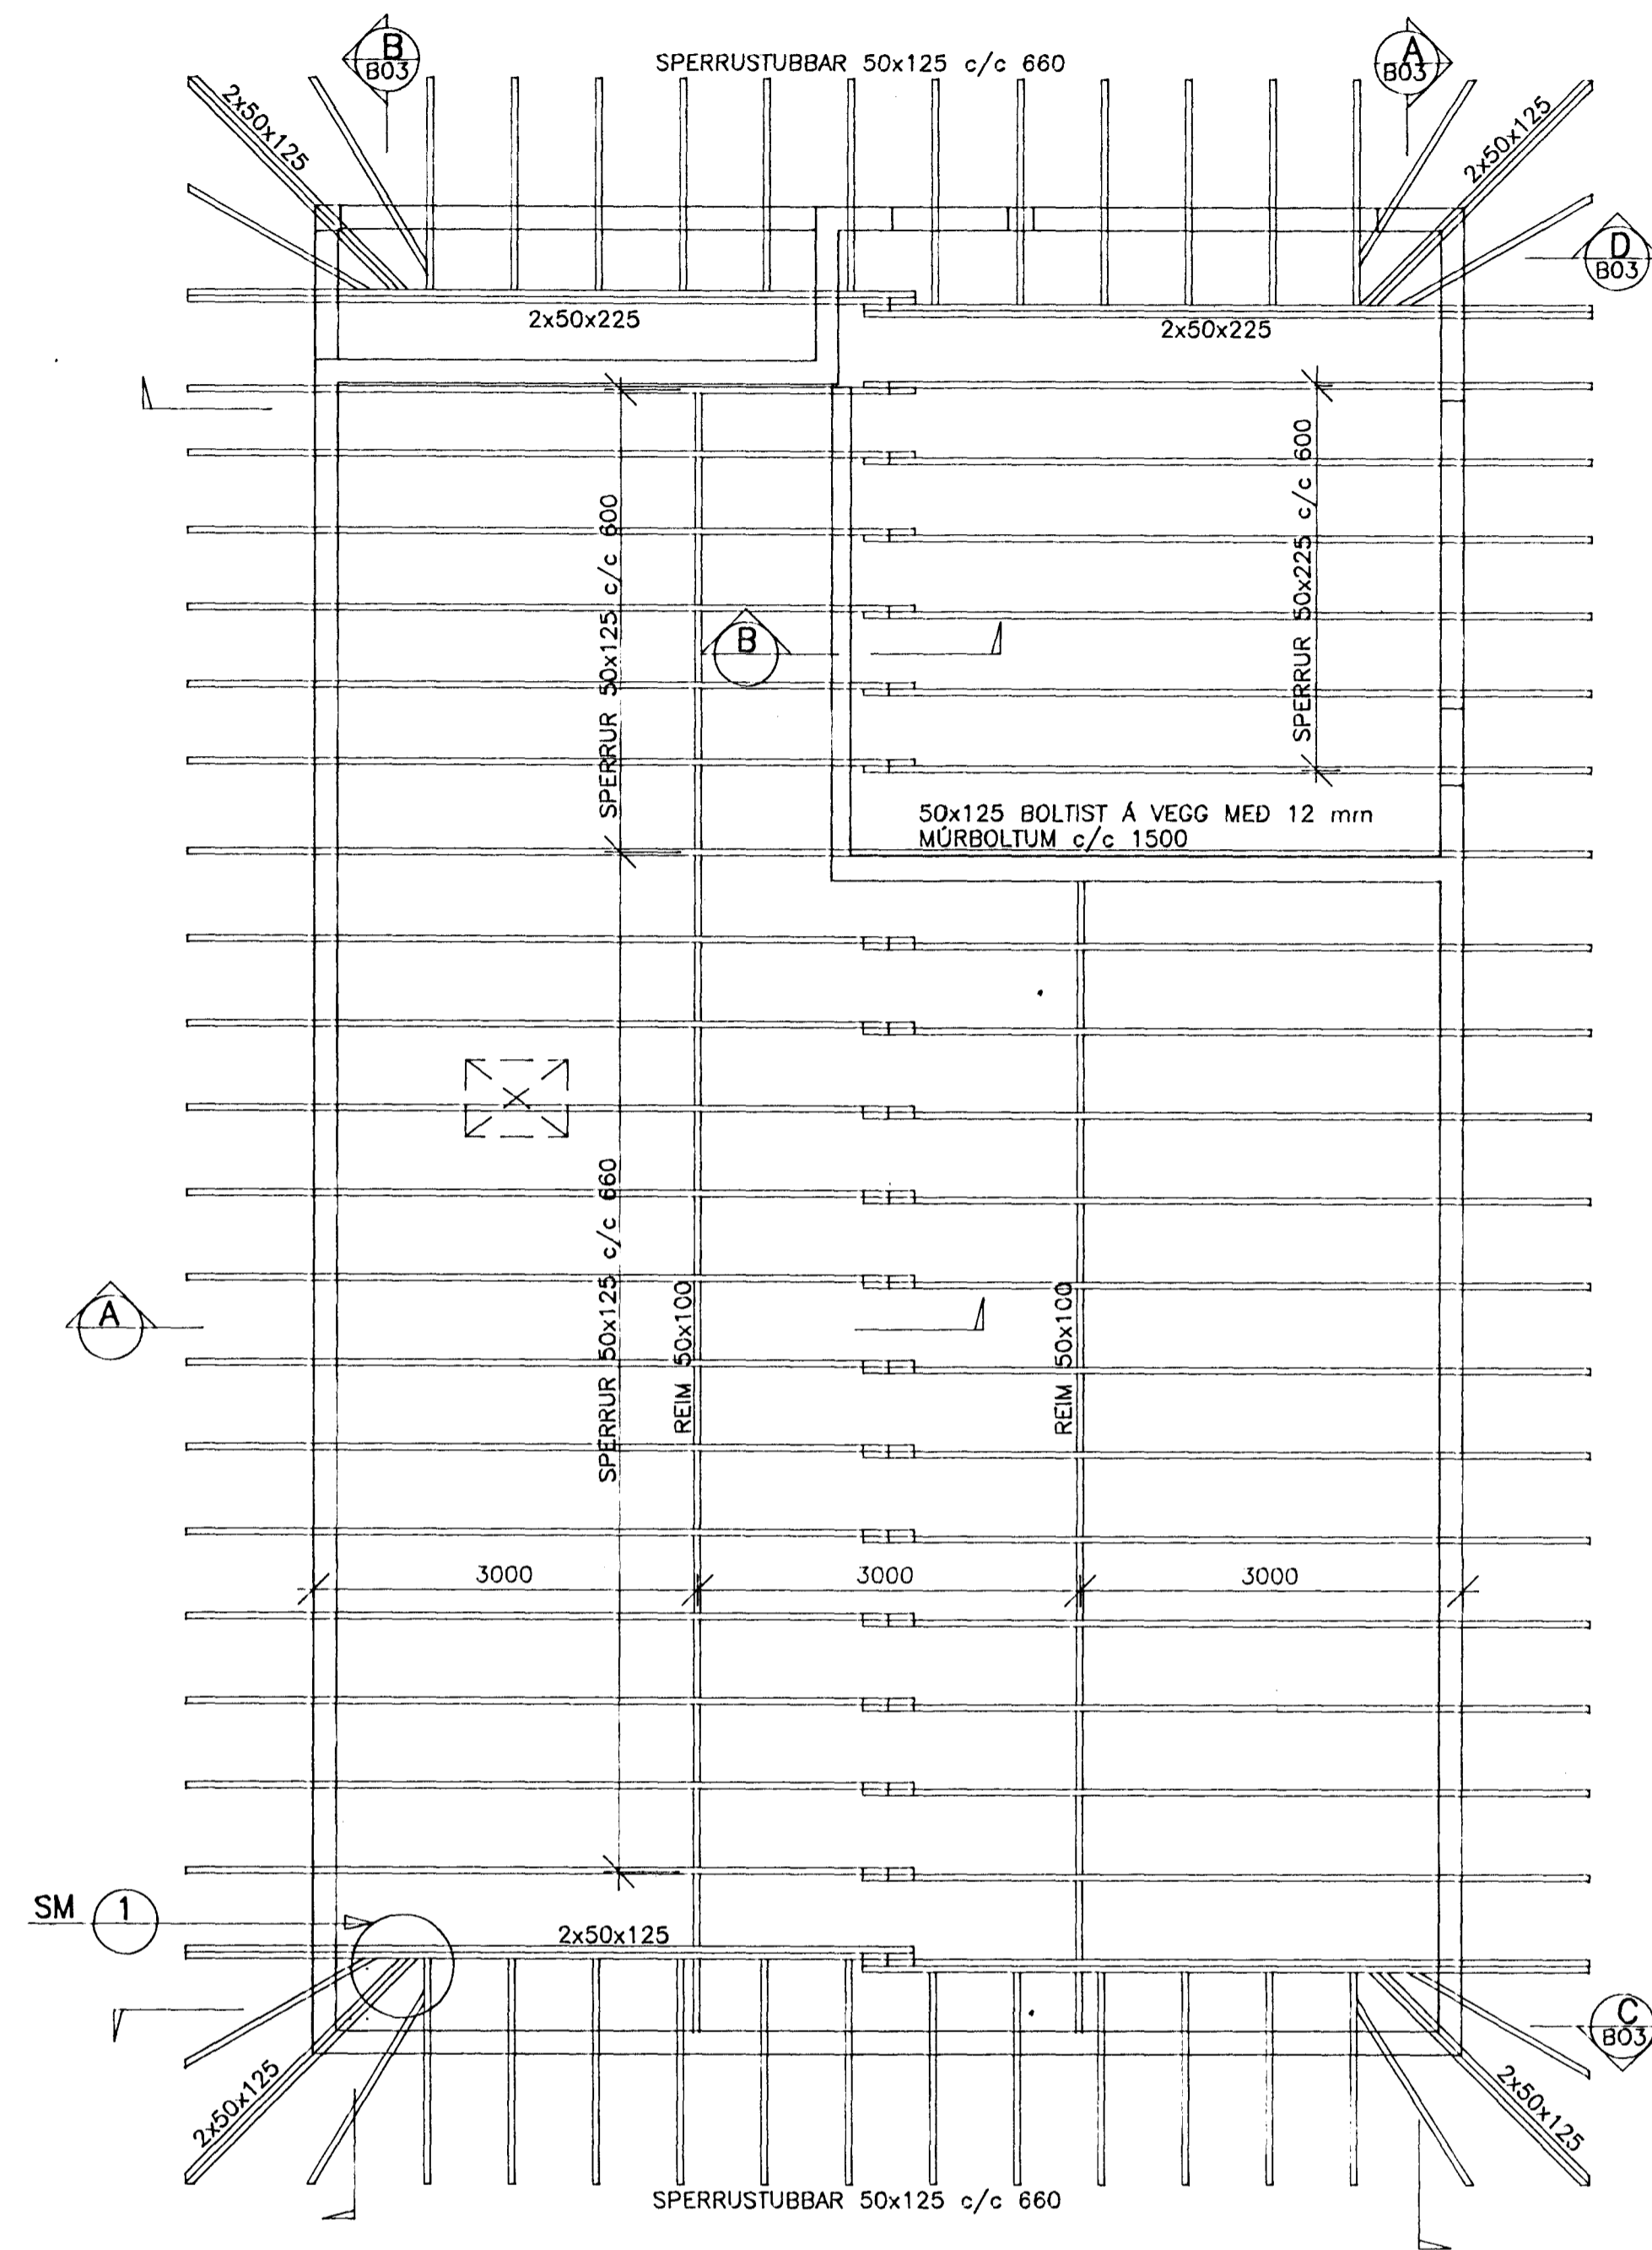

FESTINGAR

- F1 BMF 11-SKÖR 50x125, FESTING NEFUR MED 12 mm INNST. BOLTUM EGA 12 mm MURBOLTUM. FOSTUR TILREIÐ MED 2x1 STK KAMBOLM. STADSETT VÍÐ ANNARHVERN 1200 c/c 660.
- F2 2 STK BMF DAKFESTIR 120, NEGRUR 40x125 c/c 660 KAMBOLM 3.

TILMISUN

ALMENNAR SKÝTINGAR: ...

EINIHLÍÐ 5, HAFNARFIRÐI BURÐARVIRKI  
 PLÖTUR GRUNNMYNDIR