

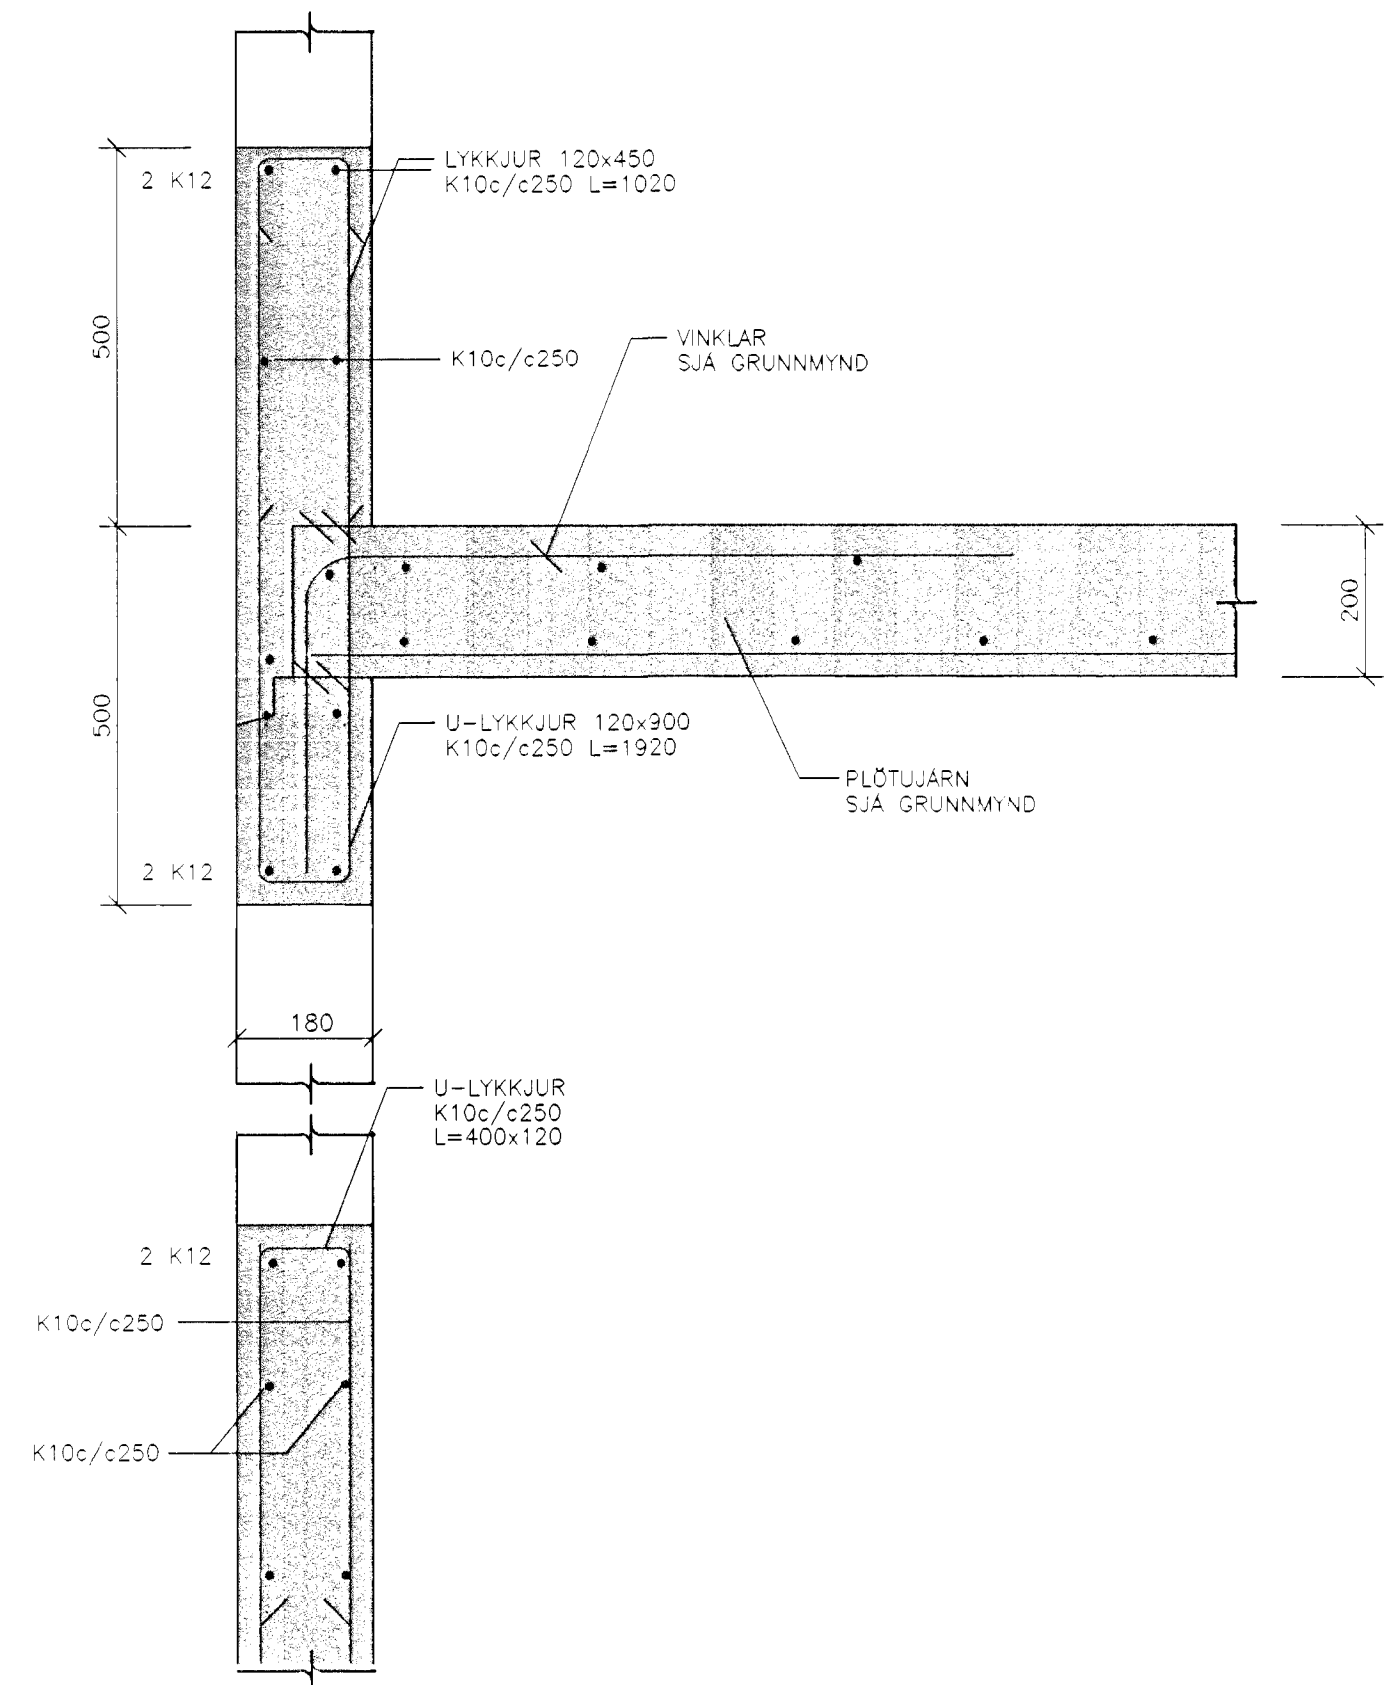


SNID 06, 1:10

SNID 05, 1:10

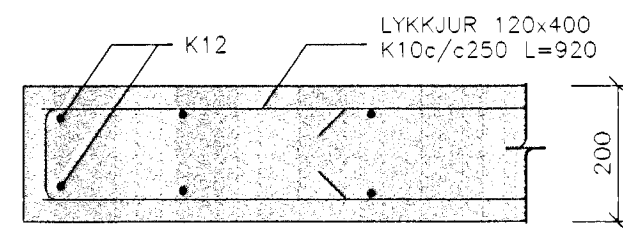

SNID 04, 1:10

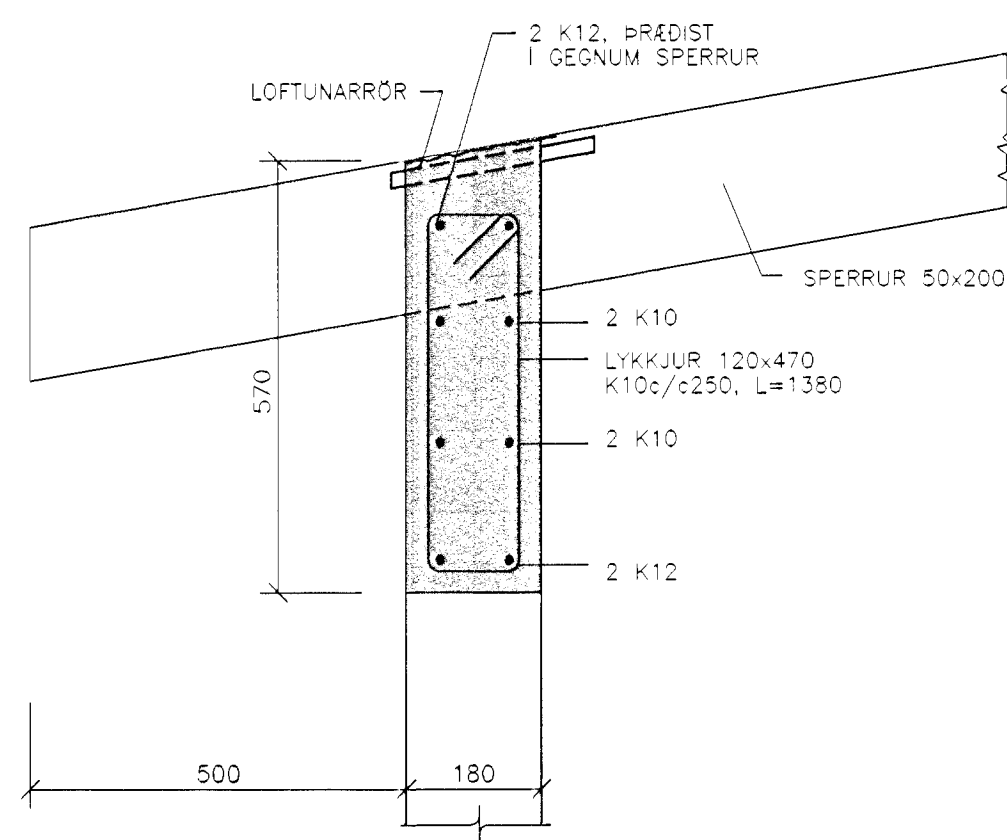

SNID 07, 1:10

Byggingafulltrúi Hafnarfjarðar
Afgreitt þann
19 SEPT. 1997
Sigurbjartur Halldórsson

Jón Bergsson

HANNAÐ	JÓN BERGSSON	VERKFR.	VERKFRÆÐIHÖNNUN	4
TEIKNAD	T.J	DIPL. ING.	M.V.F.J SMÁRAHVAMMI 4, HAFNARF. S. 555-1974	M=1:10
TEIKNAD	T.J	SAMÞYKKT	EINIHLÍÐ 7	DAGS.
YFIRFARIÐ	VERK	9711	SNID	SEPT. 1997