




Tenging gólfhita

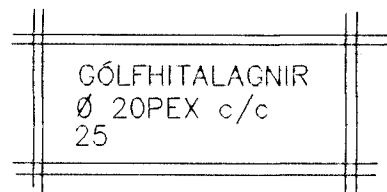

LAGNIR I JÖRD SJÁ BL.NR.2-01

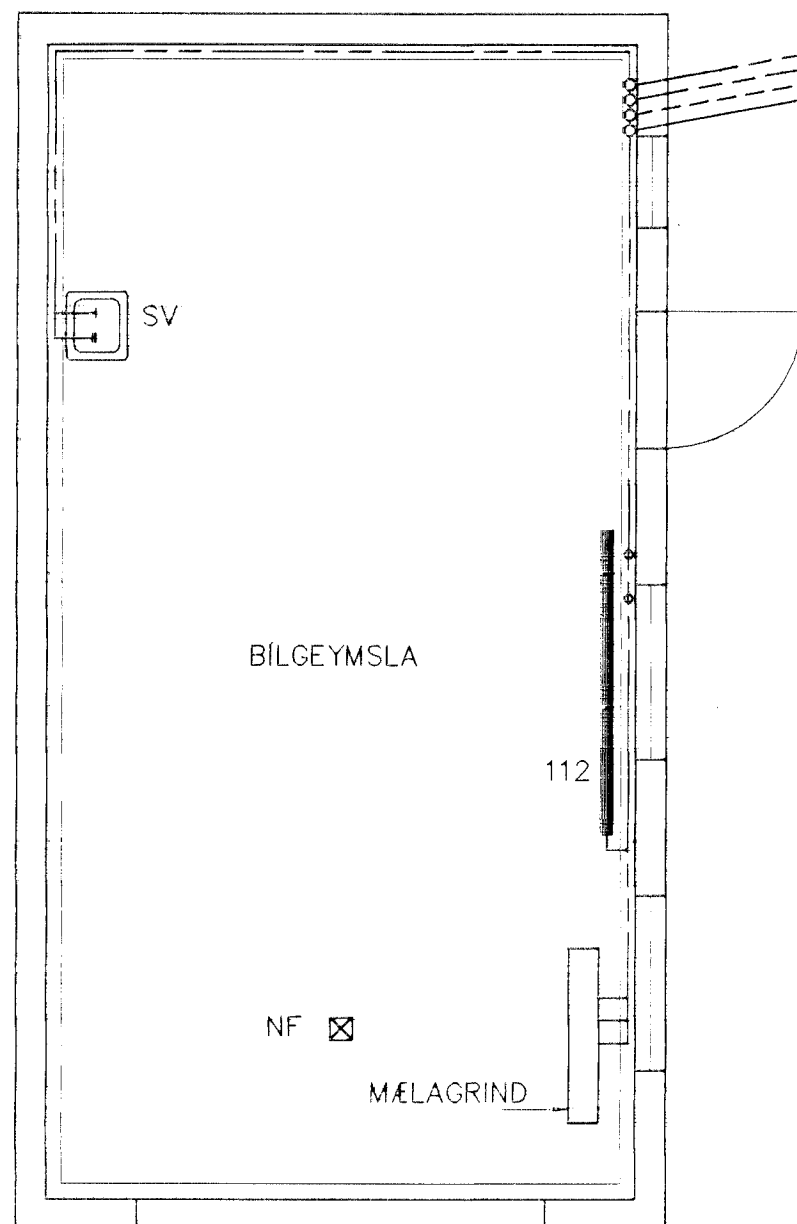

GRUNNMYND 1:50

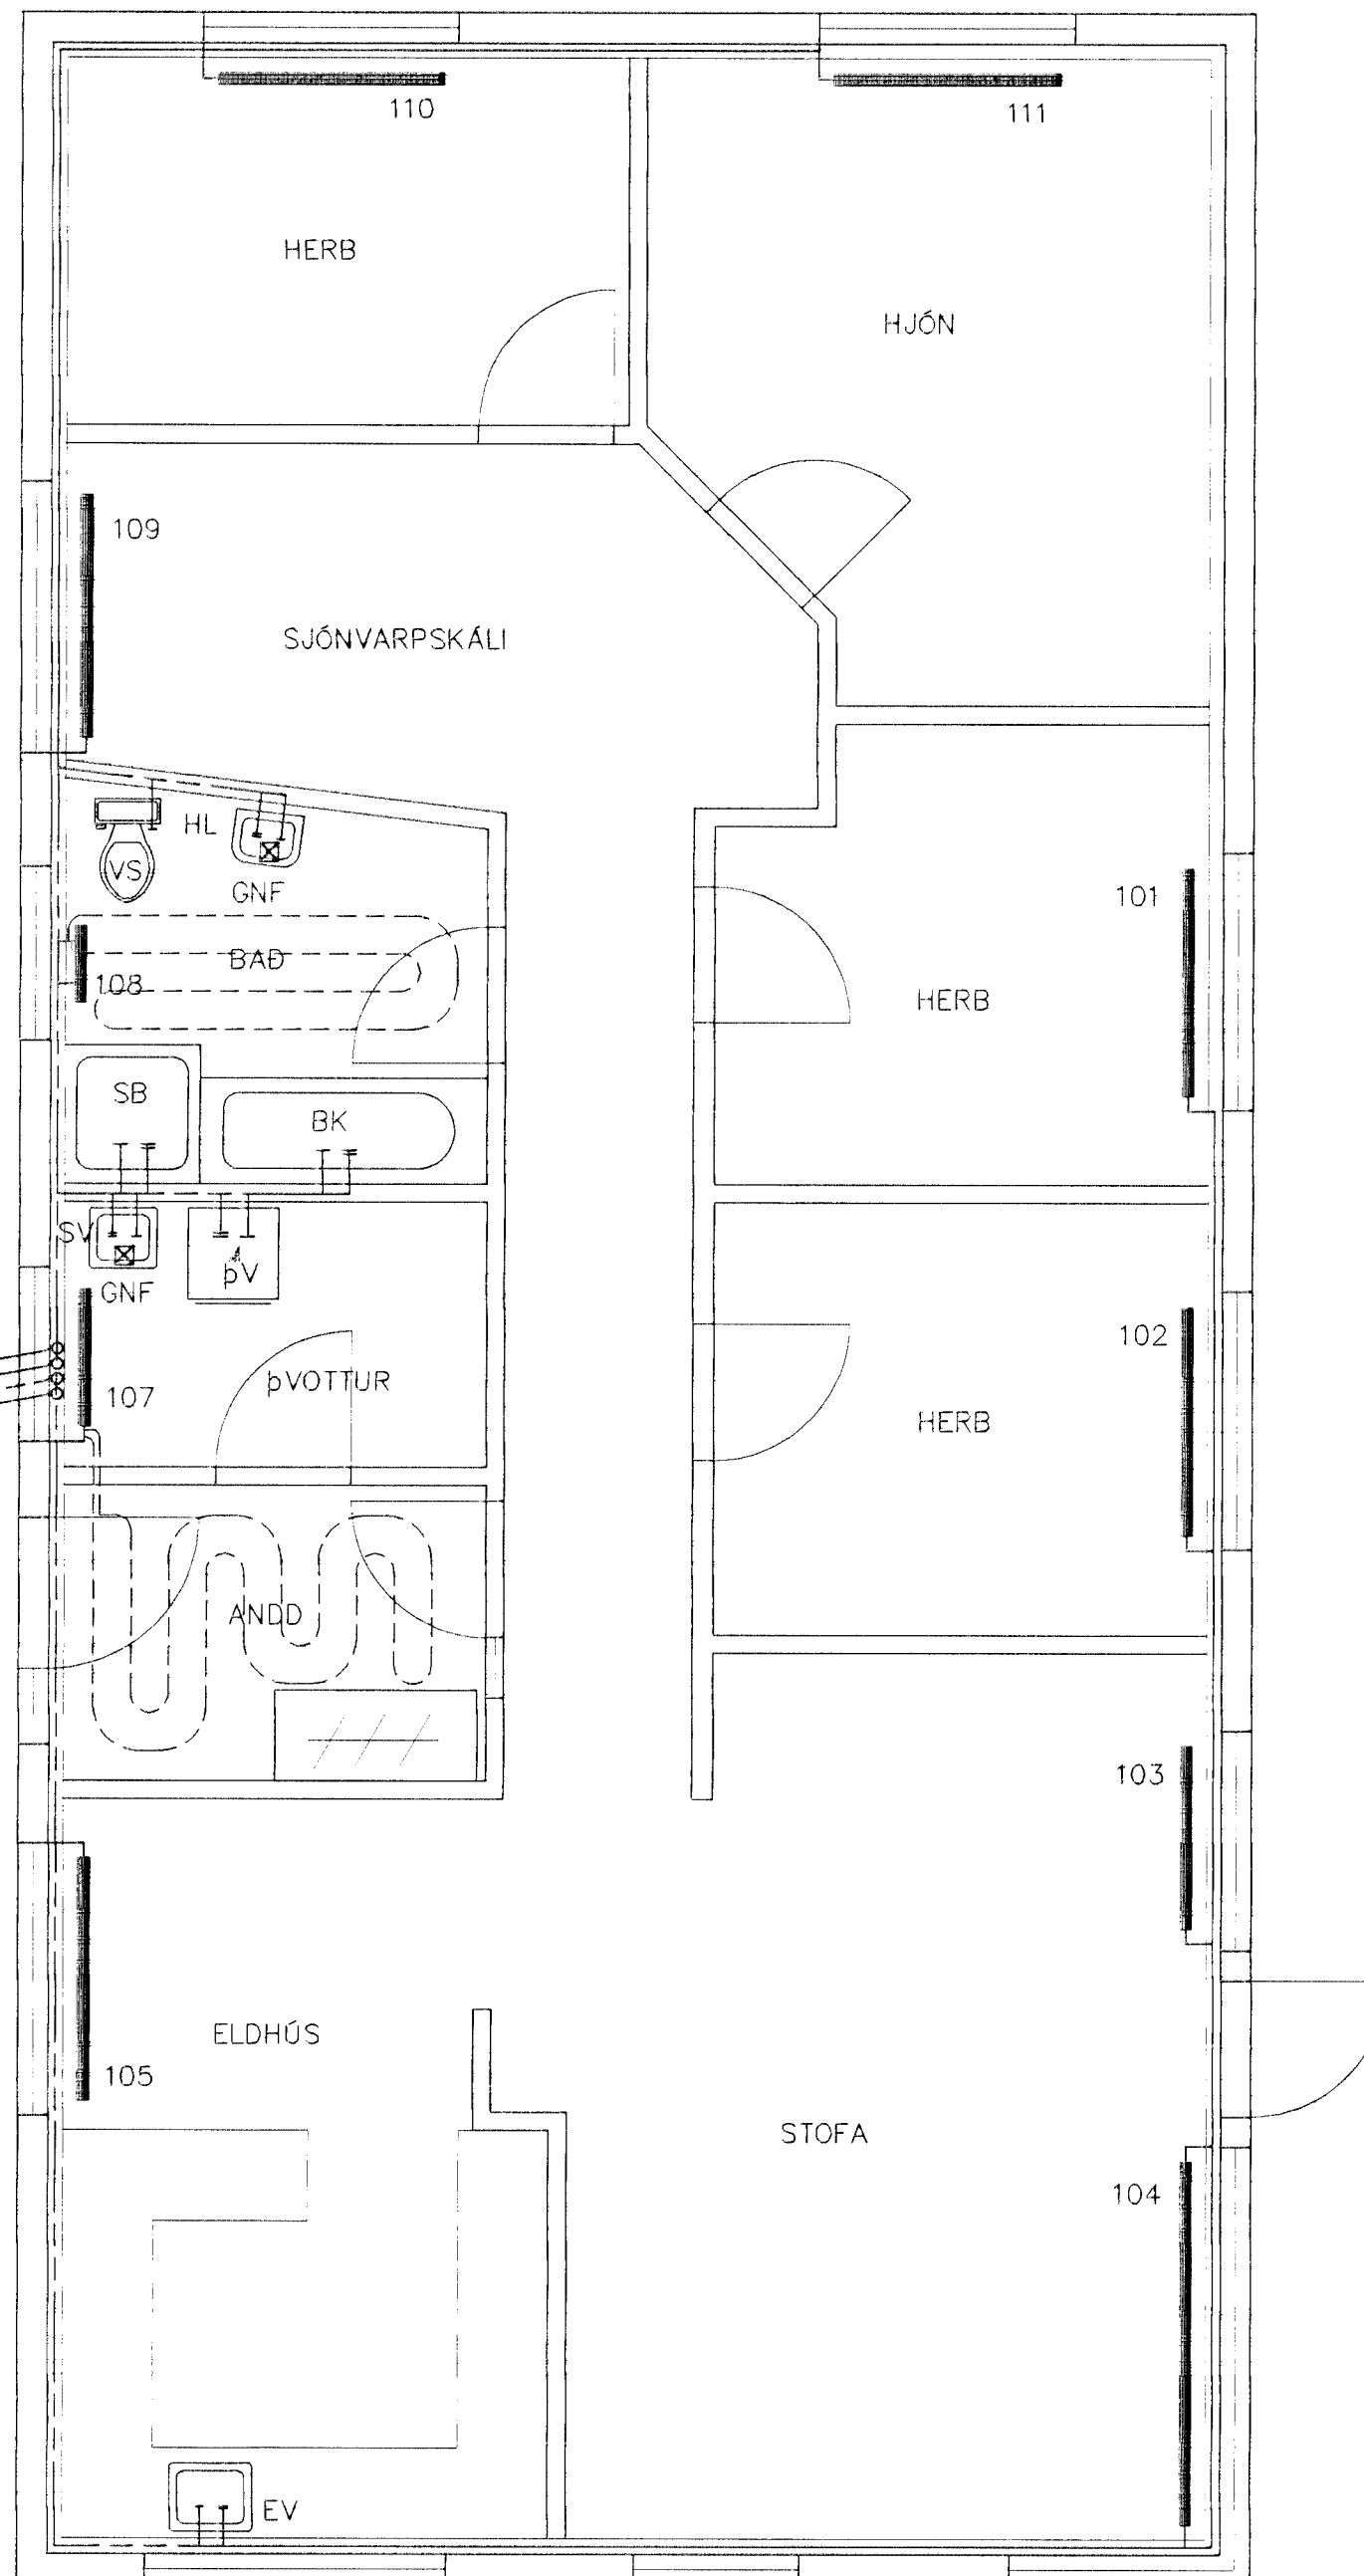

NR.	EINIHLÍÐ 8	KCAL/H	LENGD	HÆÐ
101	HERB	1,010	1500	600
102	HERB	960	1500	600
103	STOFA	1,020	1200	400
104	STOFA	2,200	2400	400
105	ELDHÚS	1,930	1600	600
107	ÞVOTTUR	500	900	600
108	BAÐ HANDKLÆÐAOFN			
109	SJÓNVARPSKÁLI	1,120	1600	600
110	HERB	1,160	1500	600
111	HJÓN	1,590	1500	600
112	BILGEYMSLA	2,600	2000	600
	SAMTALS	15,465		

01	APRÍL99	OFN 106 BURT OFN 108	
		HANDKL.OFN. BILG. BR GÓLFHITI	G.H.
BR.	DAGS.	EDL. BREYTINGA	SIGN.
EINIHLÍÐ 8			
HAFNARFIRÐI			
HITA-VATNS OG FRÁRENNSLIS-LAGNIR			
MKV. 1:50			
DAGS. MARS 99			
VERK NR. 9814			
TEIKN. NR. 2-02			
HANNAD			
TEIKNAD G.H.			
YFIRFARID <i>Sigurðar Þorleifsson</i>			

Byggingafræðingur
Alfred Þorleifsson
28 APR 1999
Sigurðar Þorleifsson

TÆKNIÞJÓNUSTA SIGURÐAR ÞORLEIFSSONAR ehf
STRANDGÓTU 11 220 HAFNARFIRÐI
SÍMI 555-4255 FAX 565-2875
E-mail taeknihjonusta@islandia.is