



ÚTLIT NORÐUR 1:50

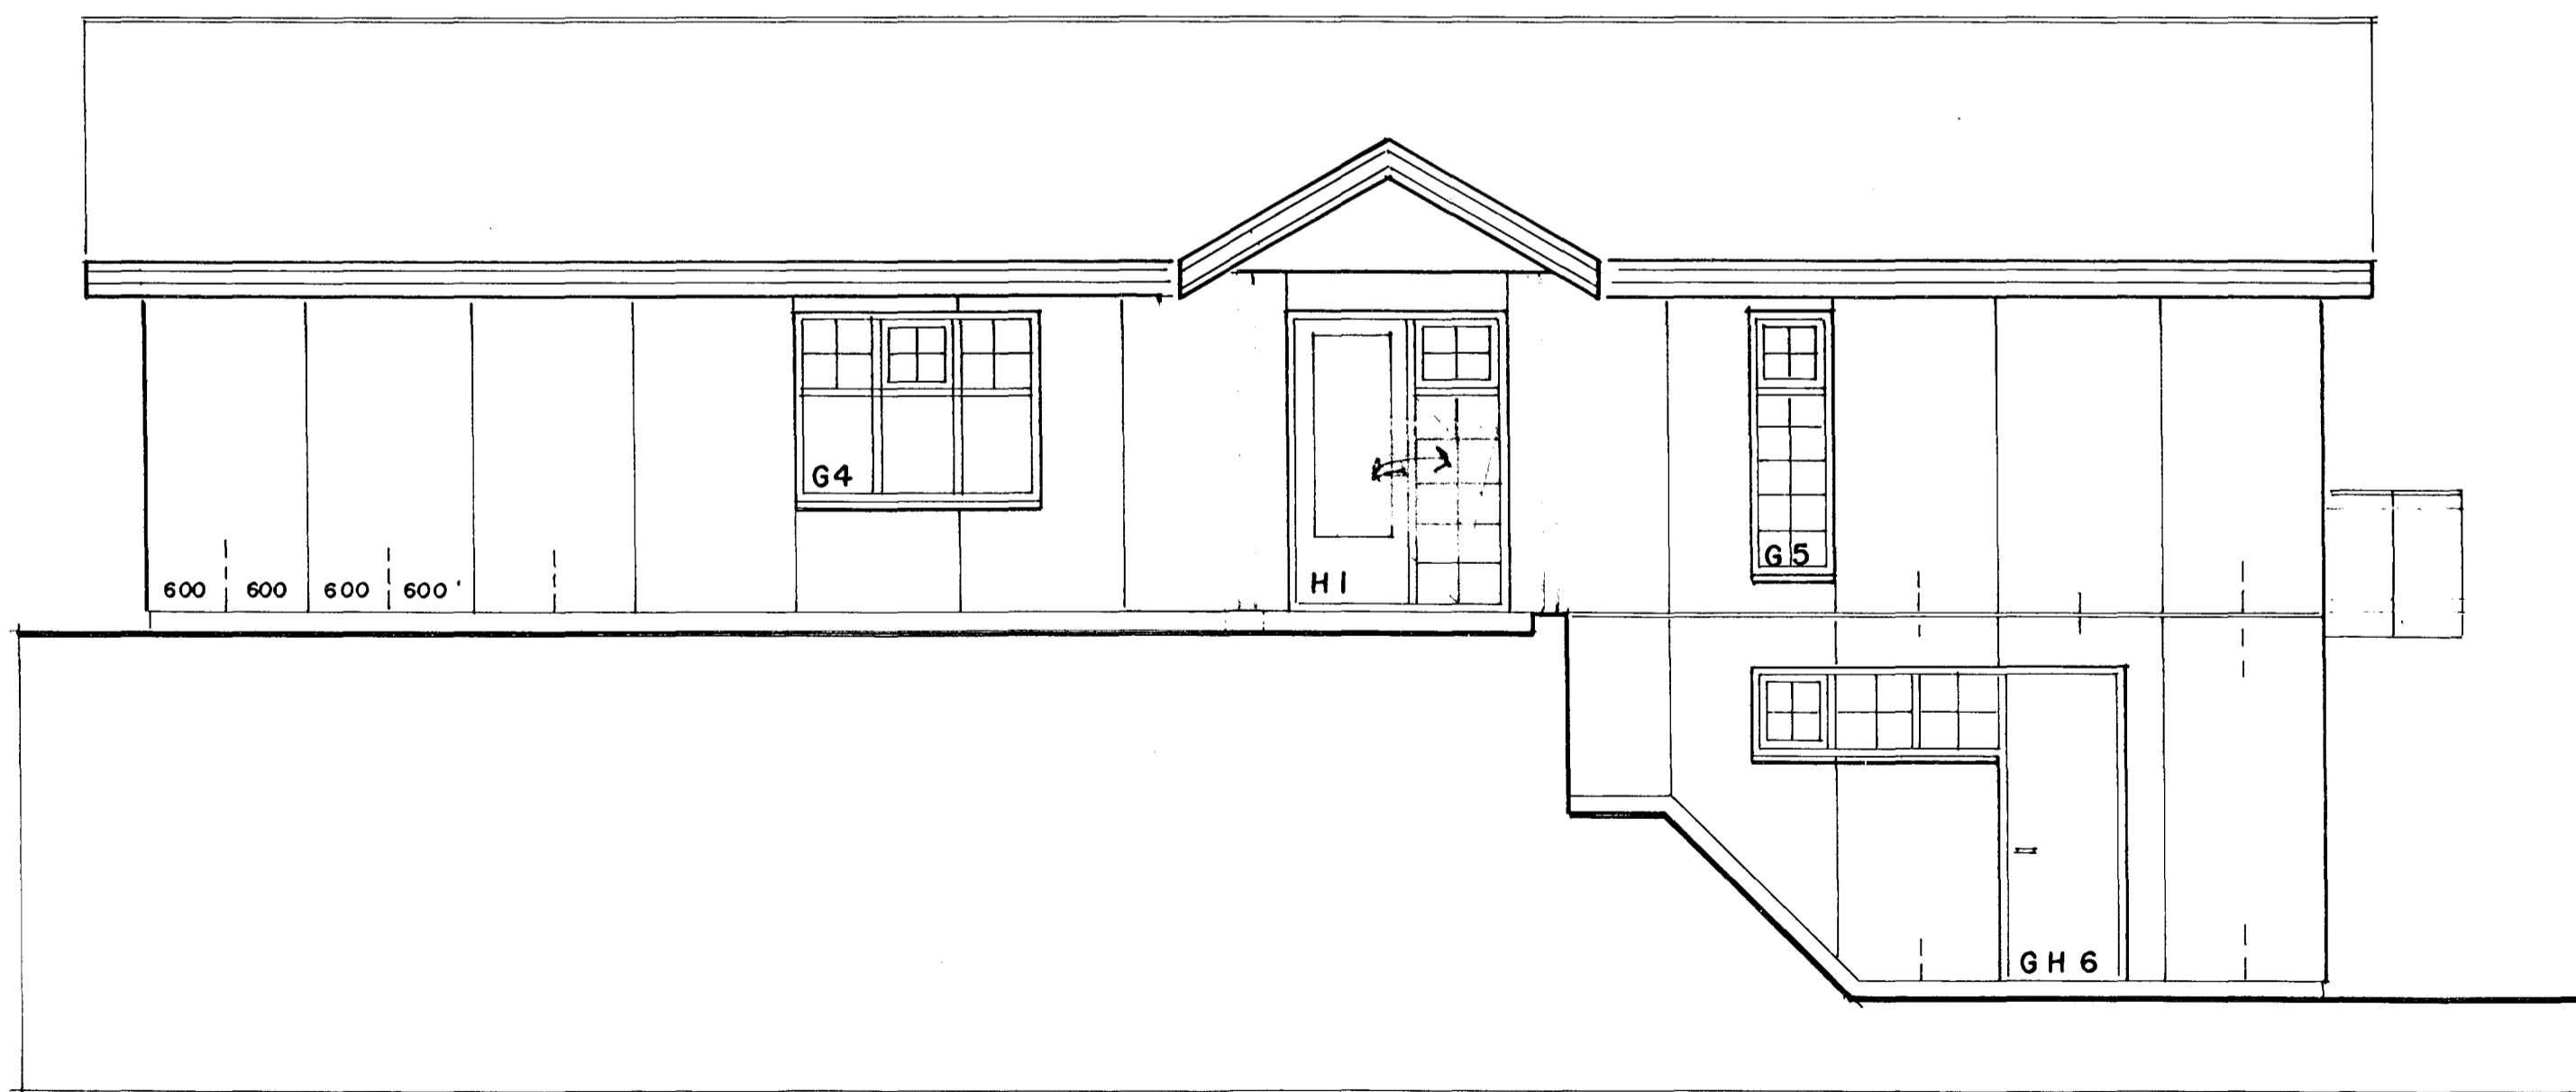

ÚTLIT AUSTUR 1:50

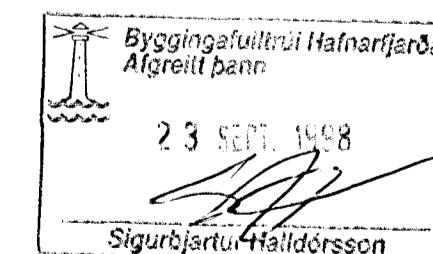

EINIHL'ID 9 - HAFNARFIRÐI

ÚTLIT

1:50

JÚL' 1998

A 07

ARSÆLL VIGNISSON  
SMÁRAHVAMMI 16, HAFN.

ARKITEKT  
S. 555 4795

*20/9 97 Arsell Vigniss*