


Samþykkt á fundi bygginga-
nefndar þ. 26/5 1994

BYGGINGAFULLTRÚINN
Í HAFNAFIRÐI

[Signature]

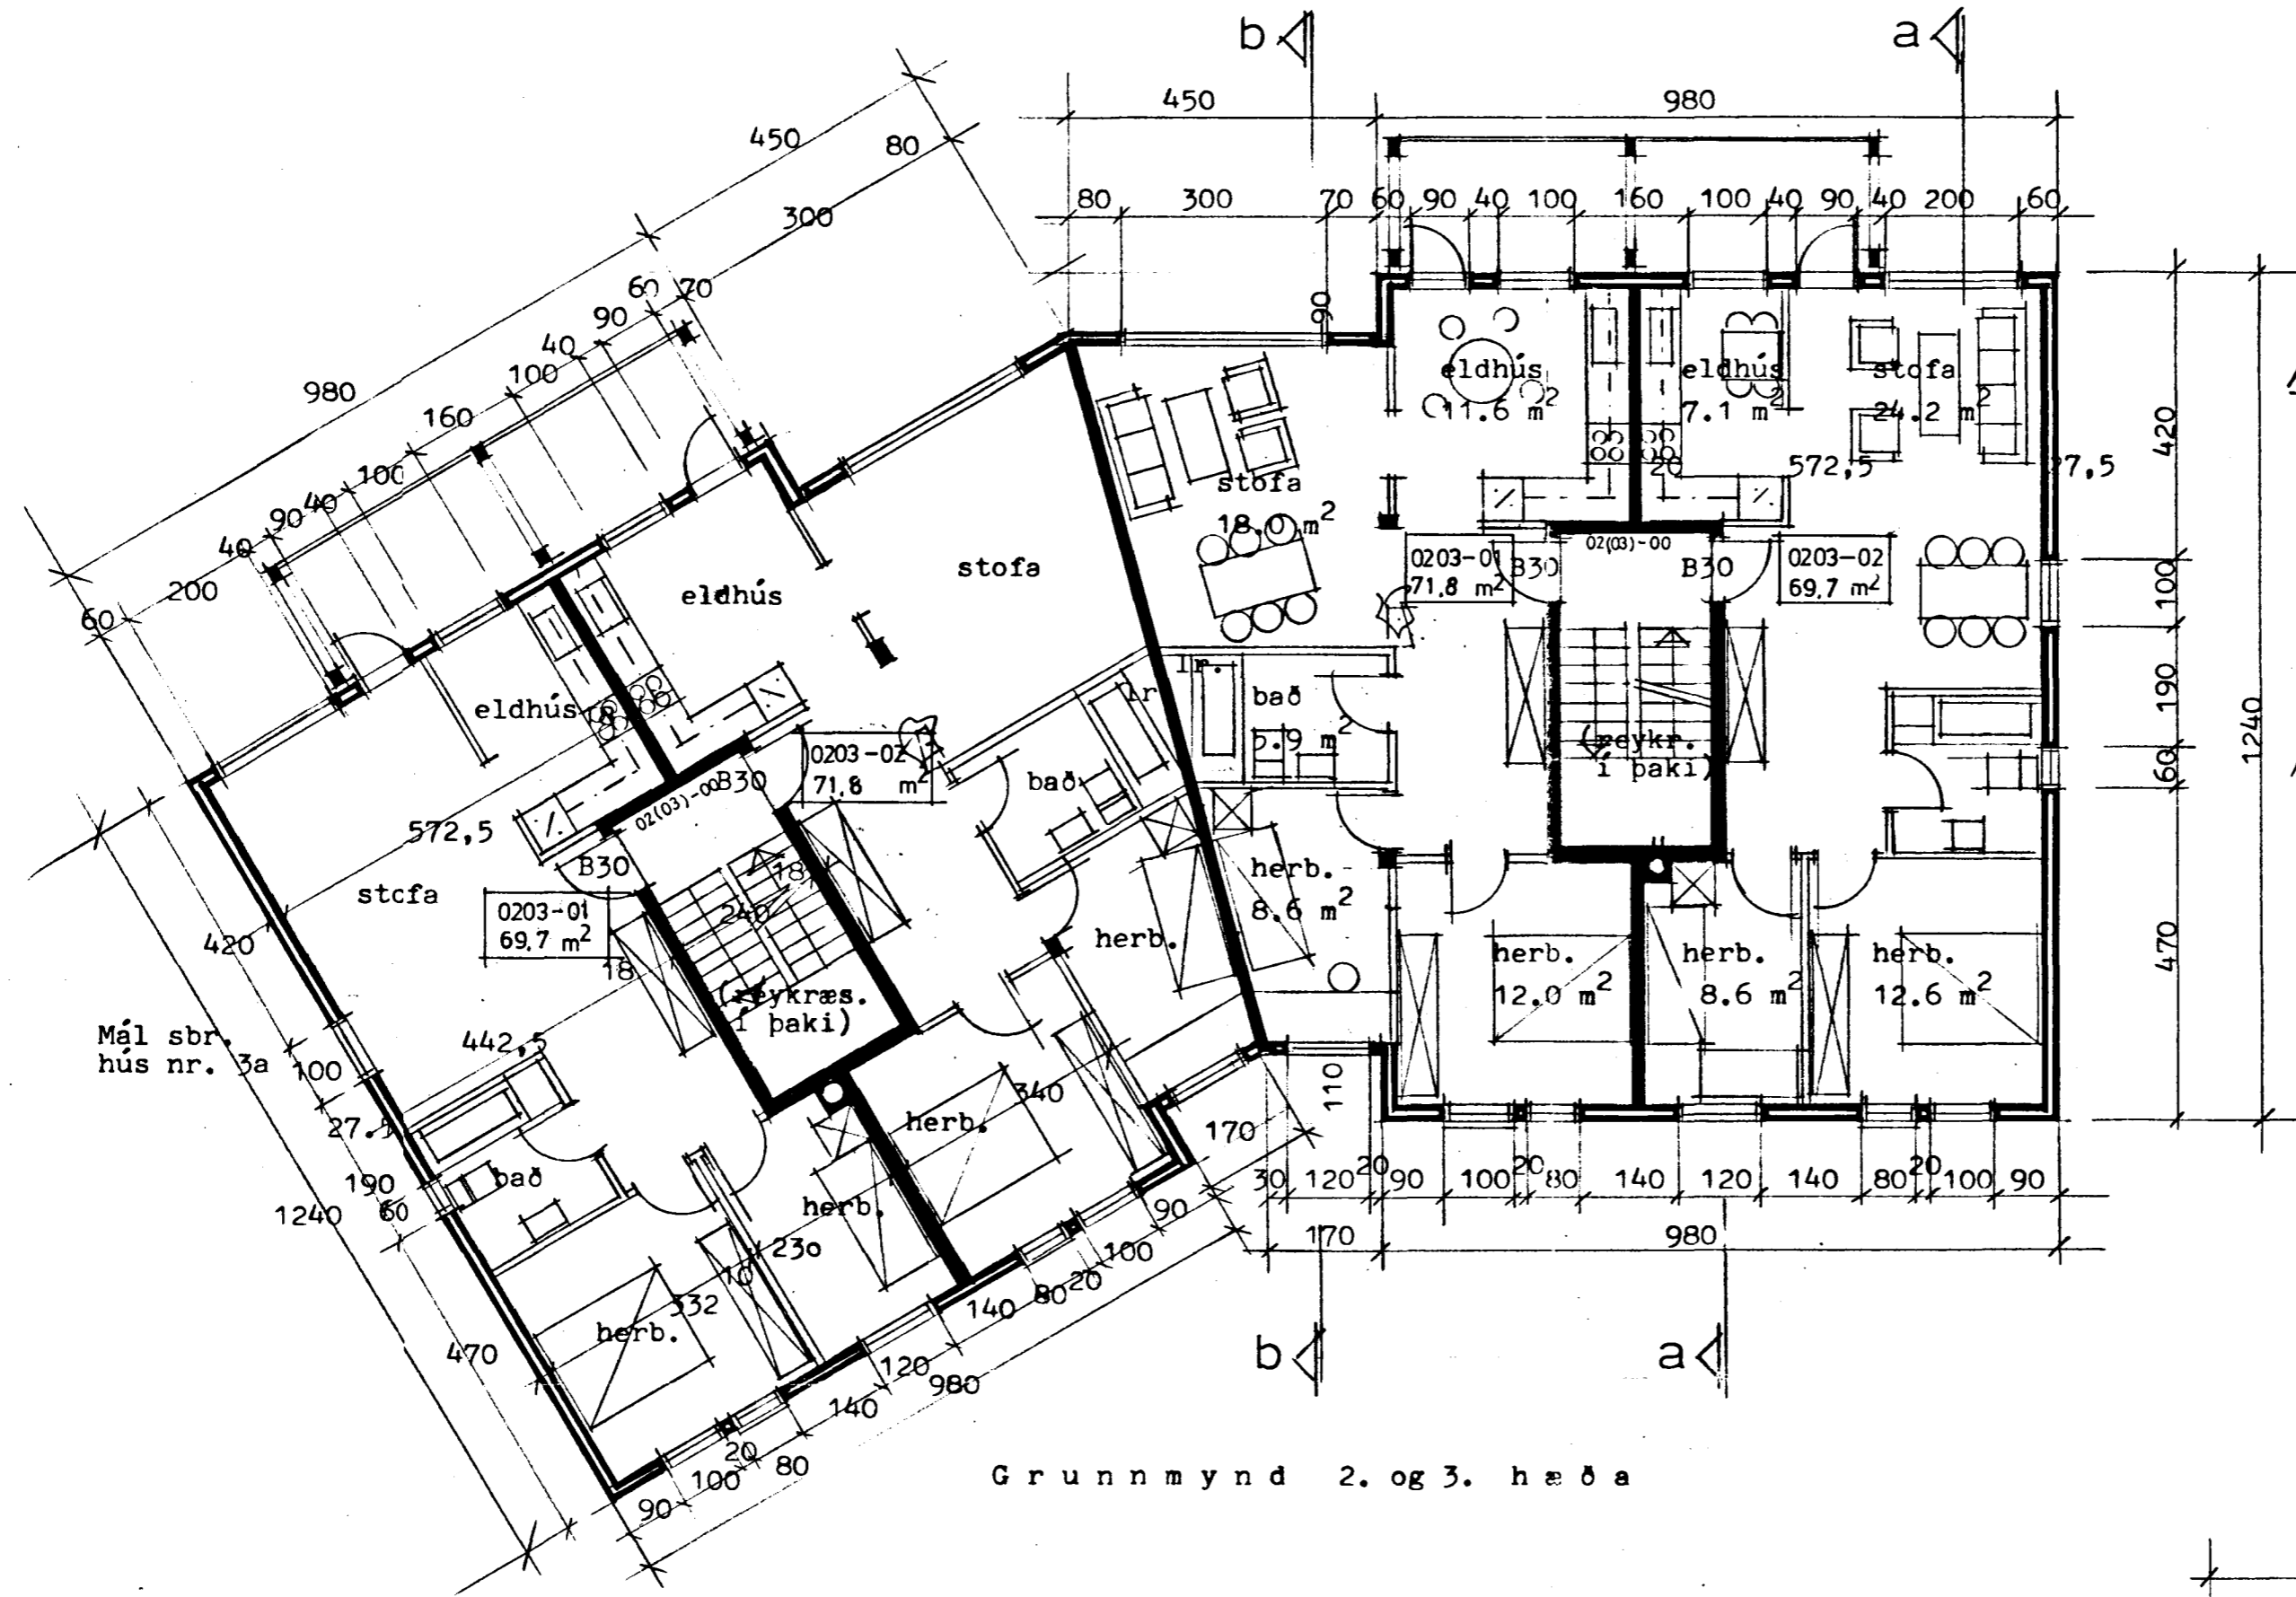

$$\frac{11.30 + 11.50}{2} \times 10.4 = 134.16 \text{ m}^2$$

$$0.9 \times 9.80 = 8.82 \text{ m}^2$$



$$1.10 \times 9.80 = 10.78 \text{ m}^2$$

$$153.76 \text{ m}^2$$

$$153.76 \text{ m}^2 \times 2.7 \text{ m} = 415.15 \text{ m}^3$$

$$\text{Vol. } 153.76 \times 0.735 = 113.01$$

Grunnmynd 2. og 3. hæða

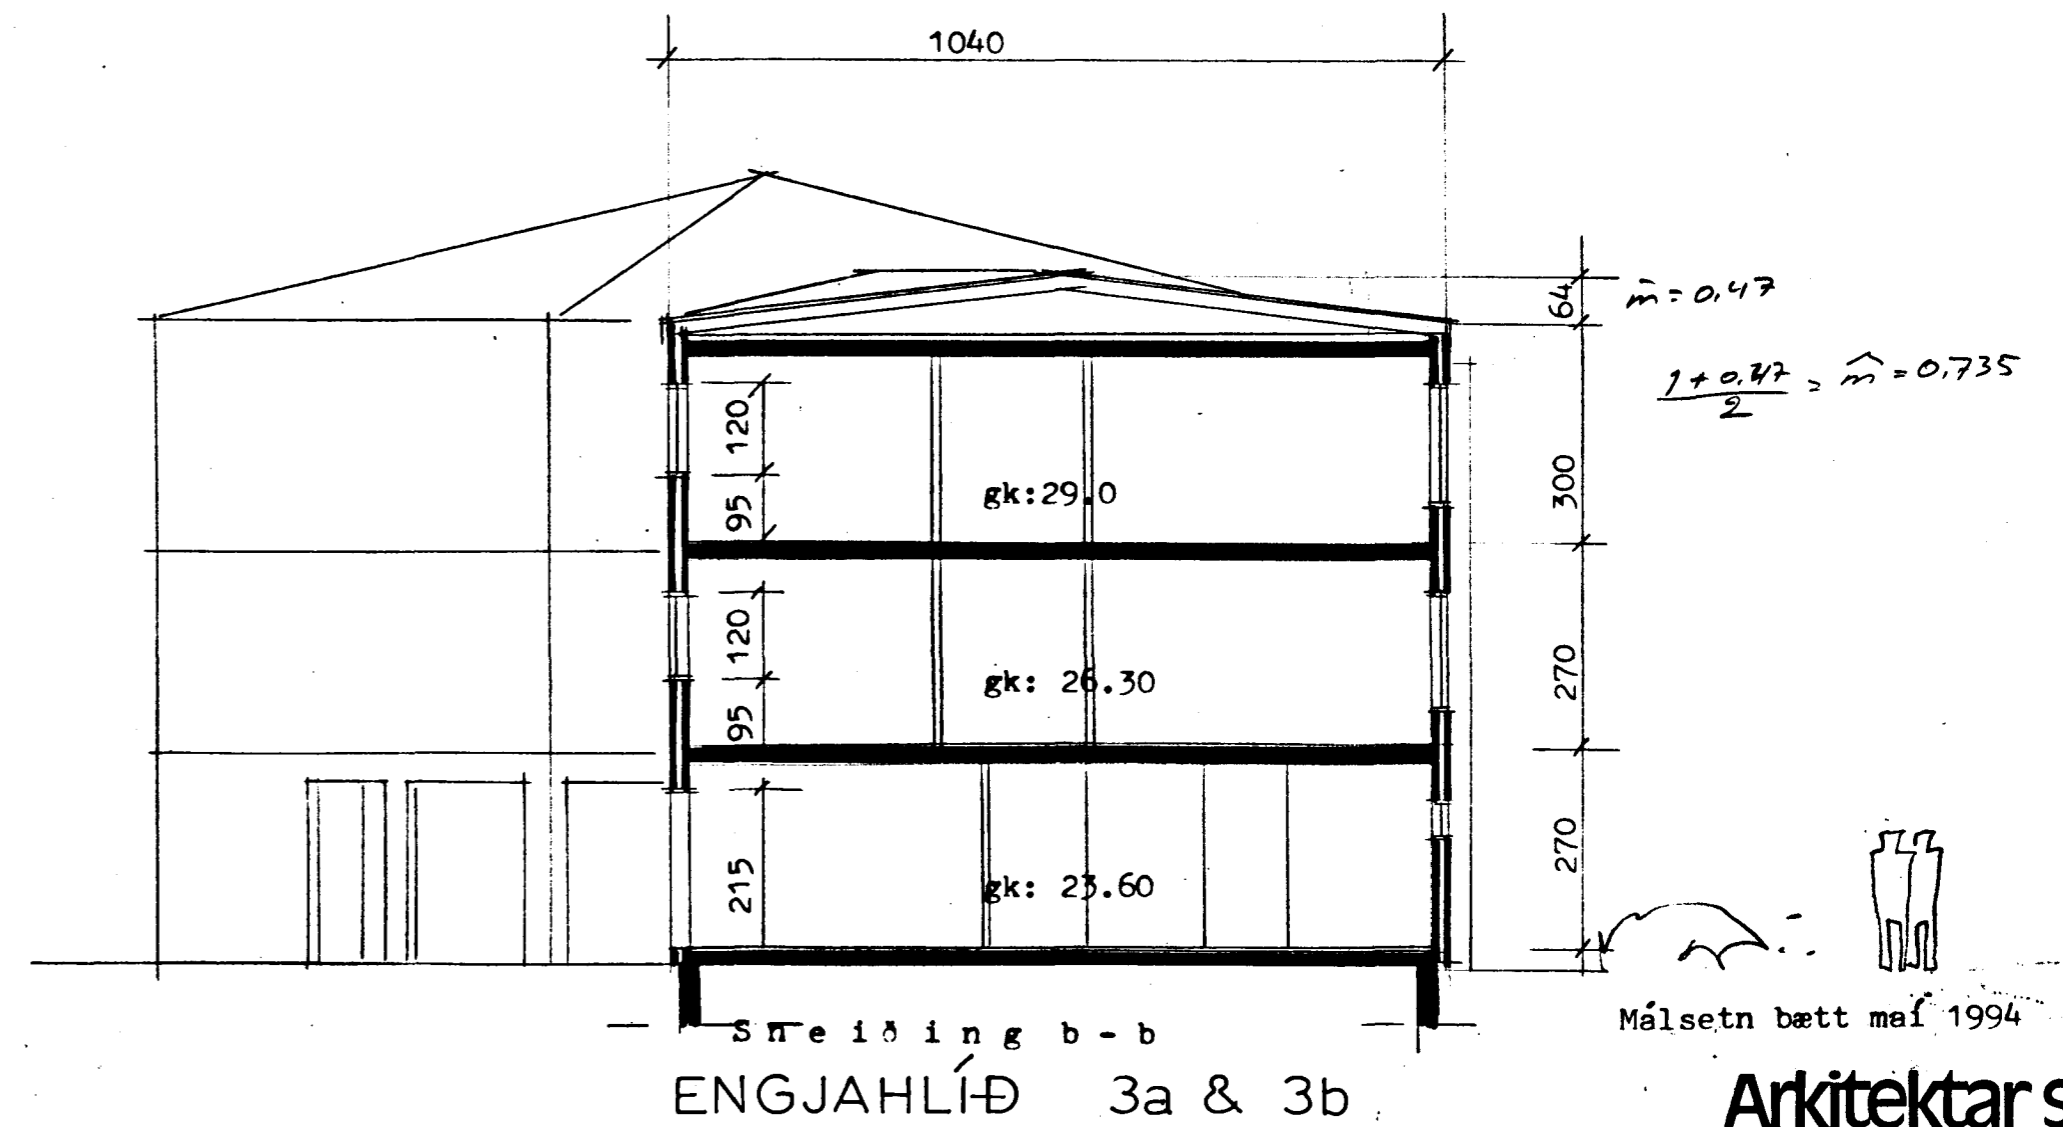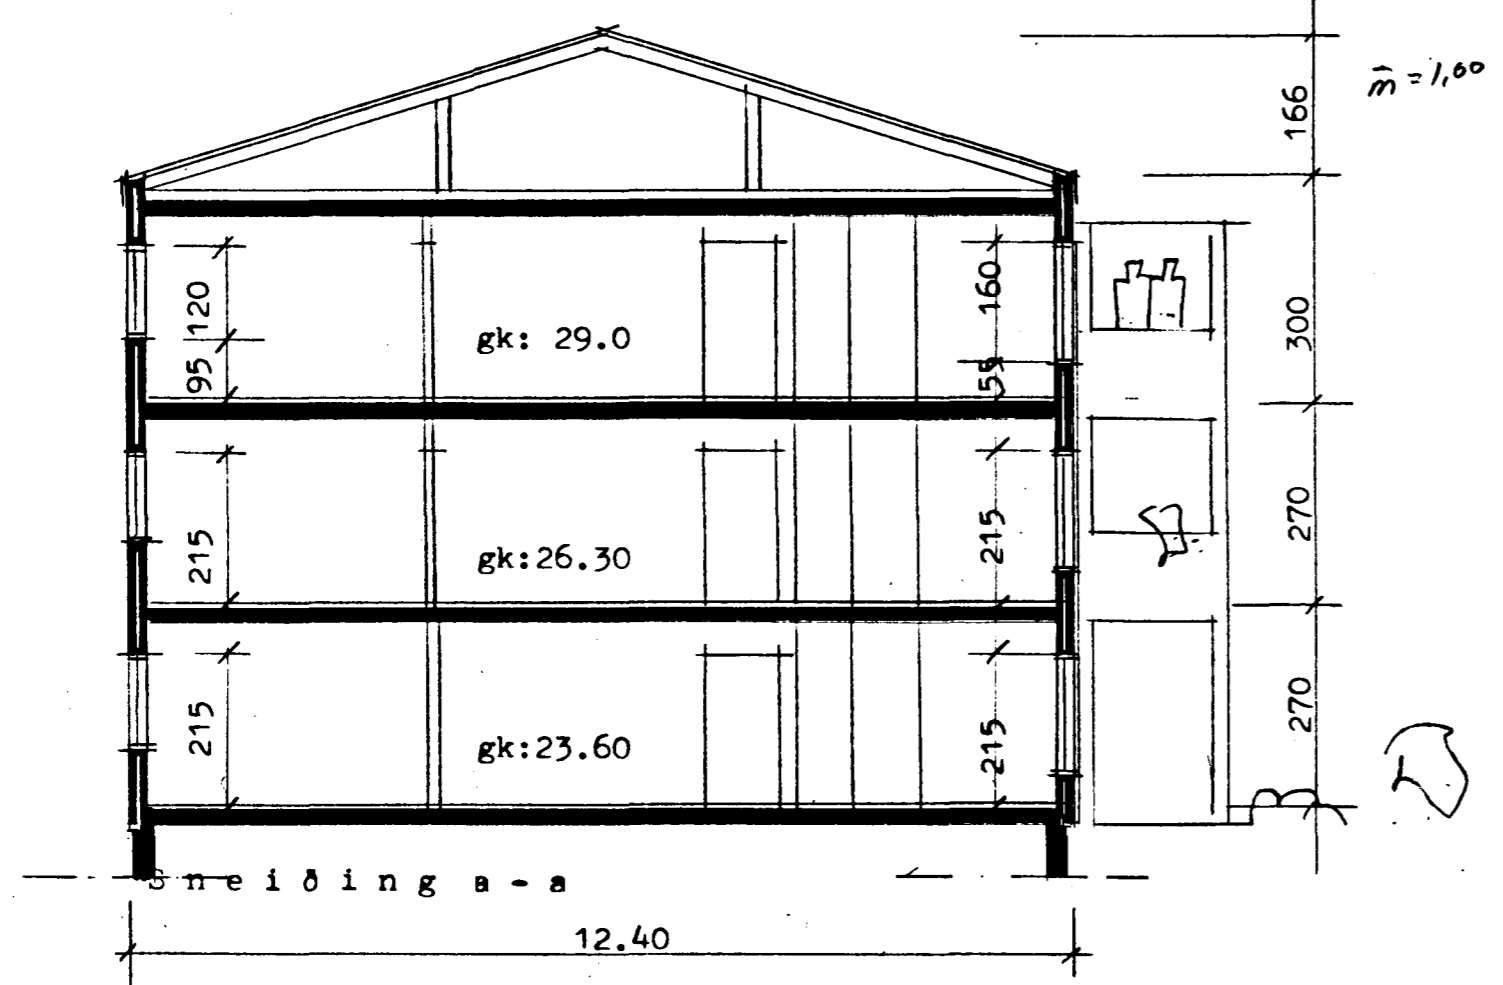

Sneiðing b-b
ENGJAHLÍÐ 3a & 3b

Málsetn bætt maí 1994

Arkitektar sf

Arkitektar FAI Árni Friðriksson Páll Gunnlaugsson Valdimar Harðarson

Skógarhlíð 18 101 Reykjavík
Sími (91) 1 10 10 Fax (91) 62 05 88

Grunnmynd og sneiðingar

Mkq: 100 Teiknað Dags 20.3. 94 Dags síðustu breytinga maí 94 Teikn. nr. 3

[Signature]