




NÖRÐ AUSTUR

I Samþykkt barn
 B. 1001
 Byggingarritun og matnarritun
 Erlingur Einarsson
 Hl. G. Þalljardóttir
 Fyrirvari v. umhverfi v. lúsu.
 notist ekki sem vinnutekning nr: 12

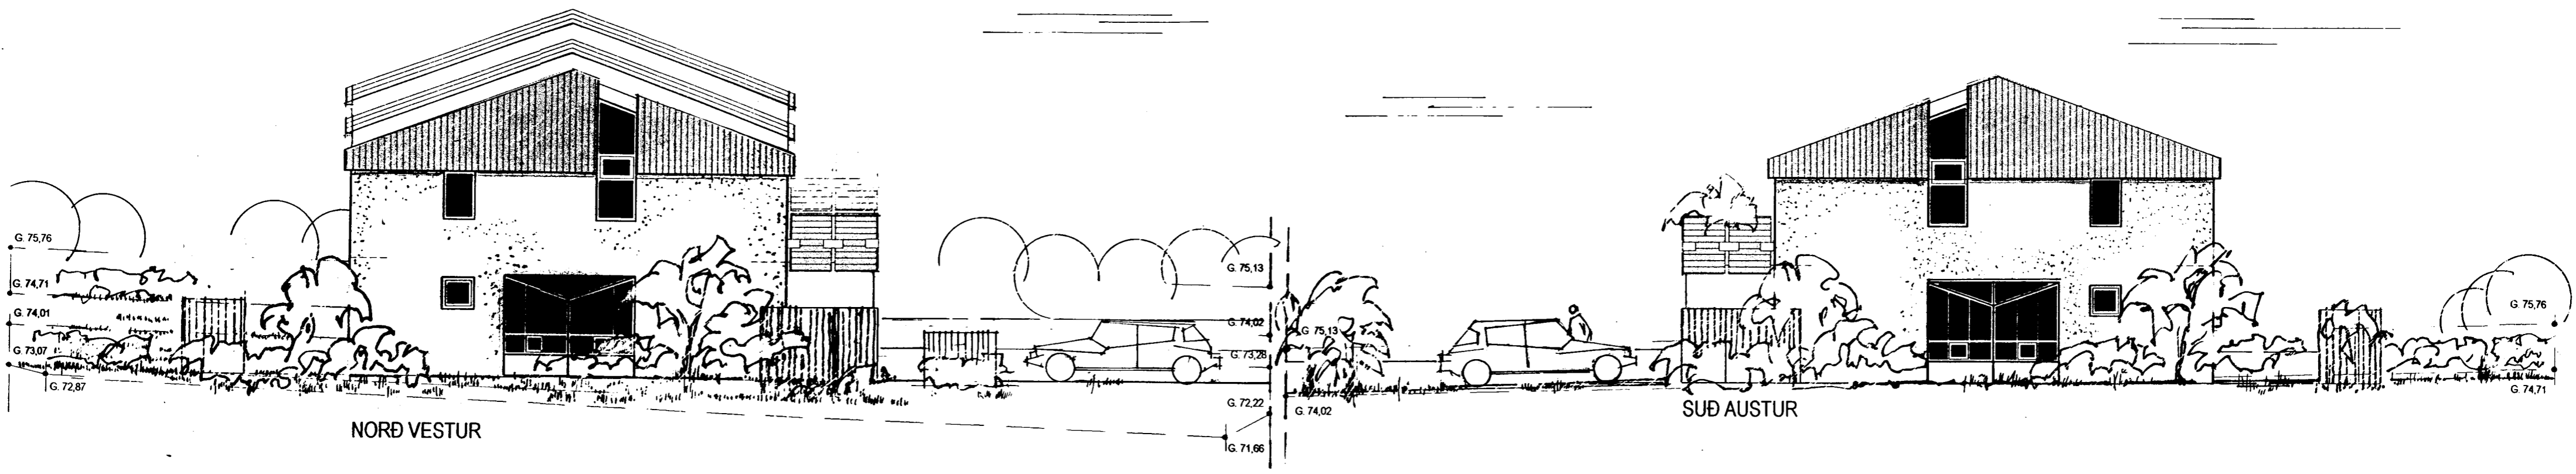

NÖRÐ VESTUR

SÚÐ AUSTUR



SÚÐ VESTUR

ERLUÁS 8 (10) 12 HAFNARFIRÐI
 teikning: ÚTLIT
 mkv. : 1 : 100 dags. 01.05.'01 Nr. 1
 br.
 Björn J. Emilsson
 Björn J. Emilsson teiknistofa, Elfstæði 14 s. 698 9410