



SNID 5-5 MKY. 1:10

FRÁGANGUR ÞAKBRÚNA
SJA SÉRTEIKN. ARKITEKTS

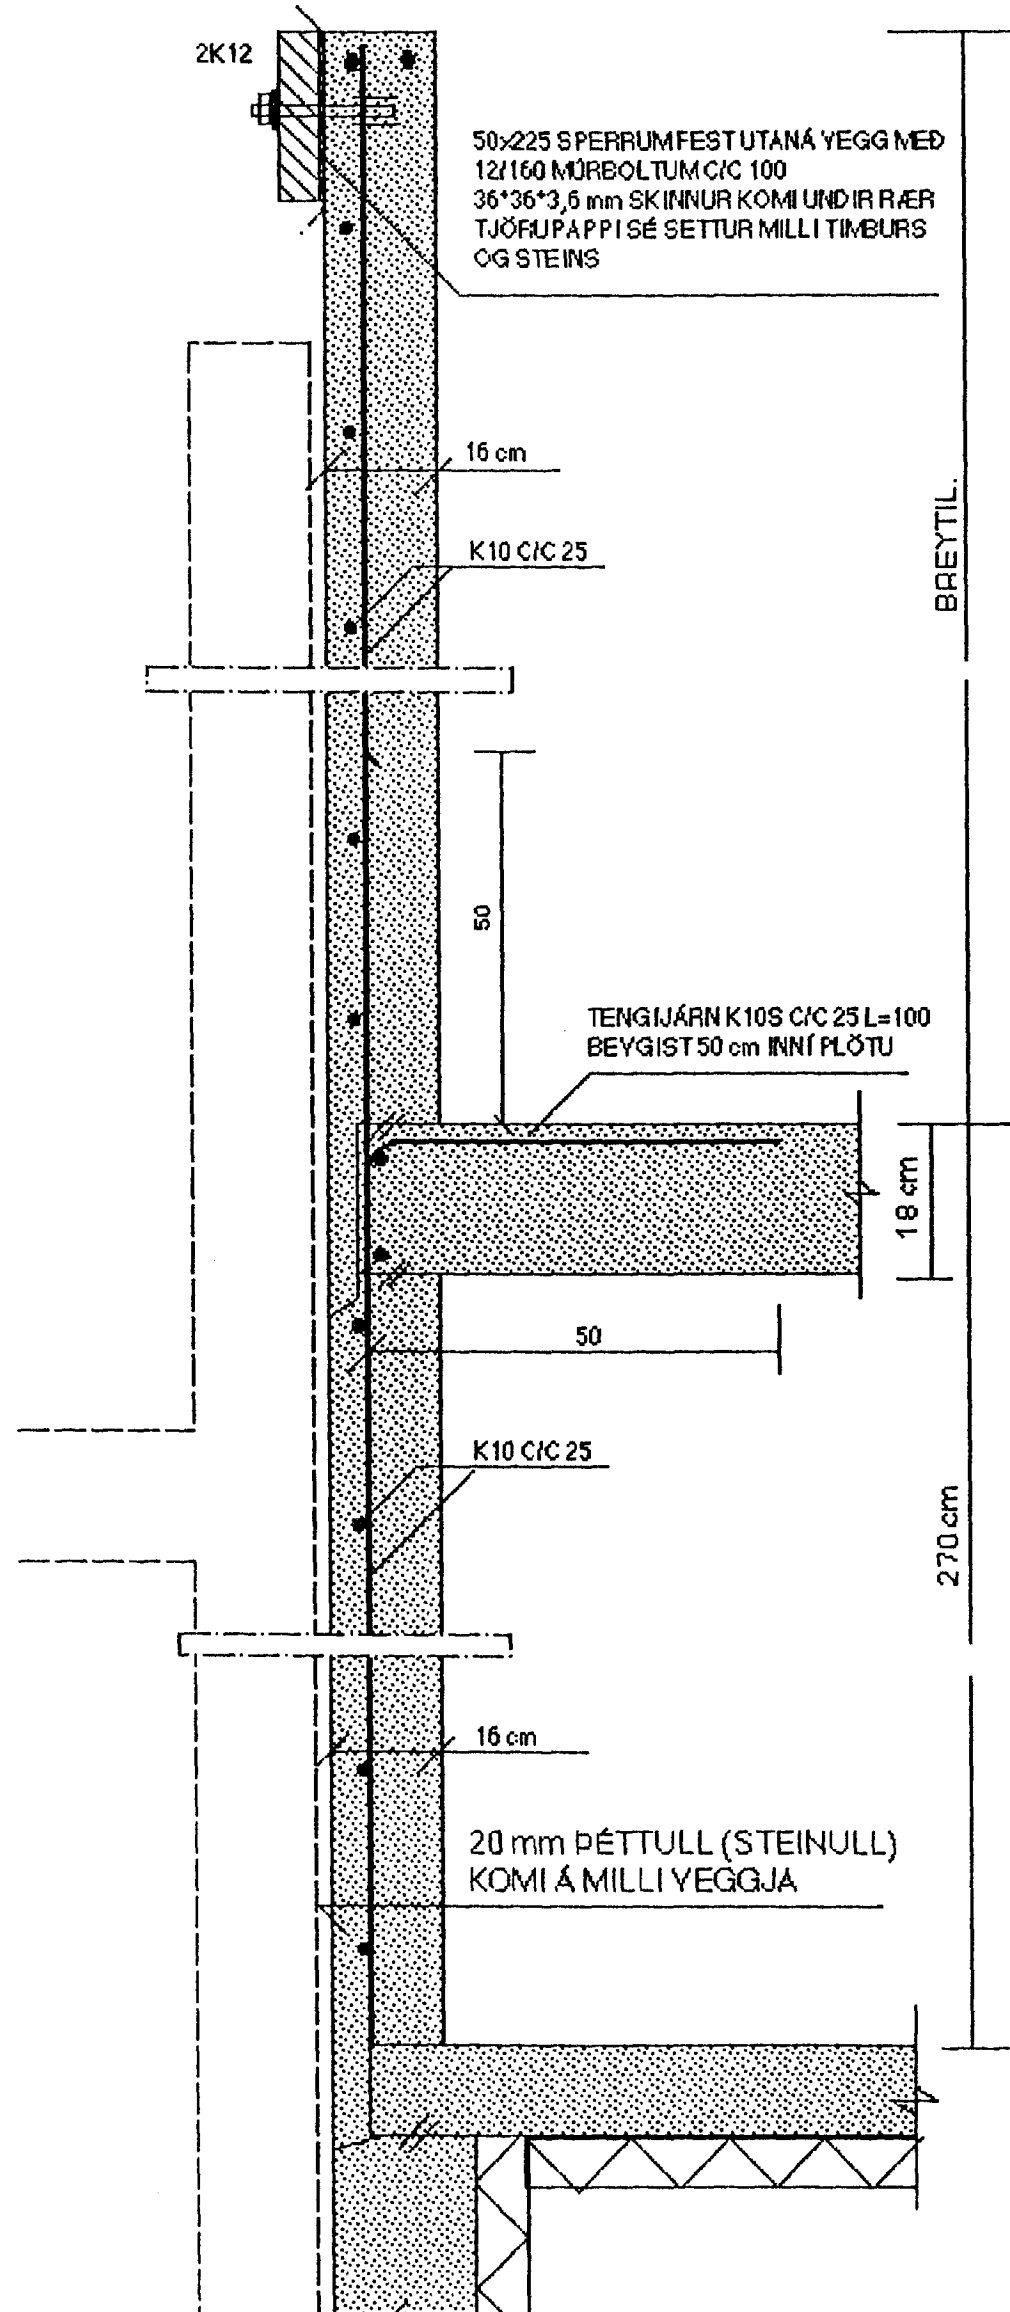


SNID 6-6 MKY. 1:10

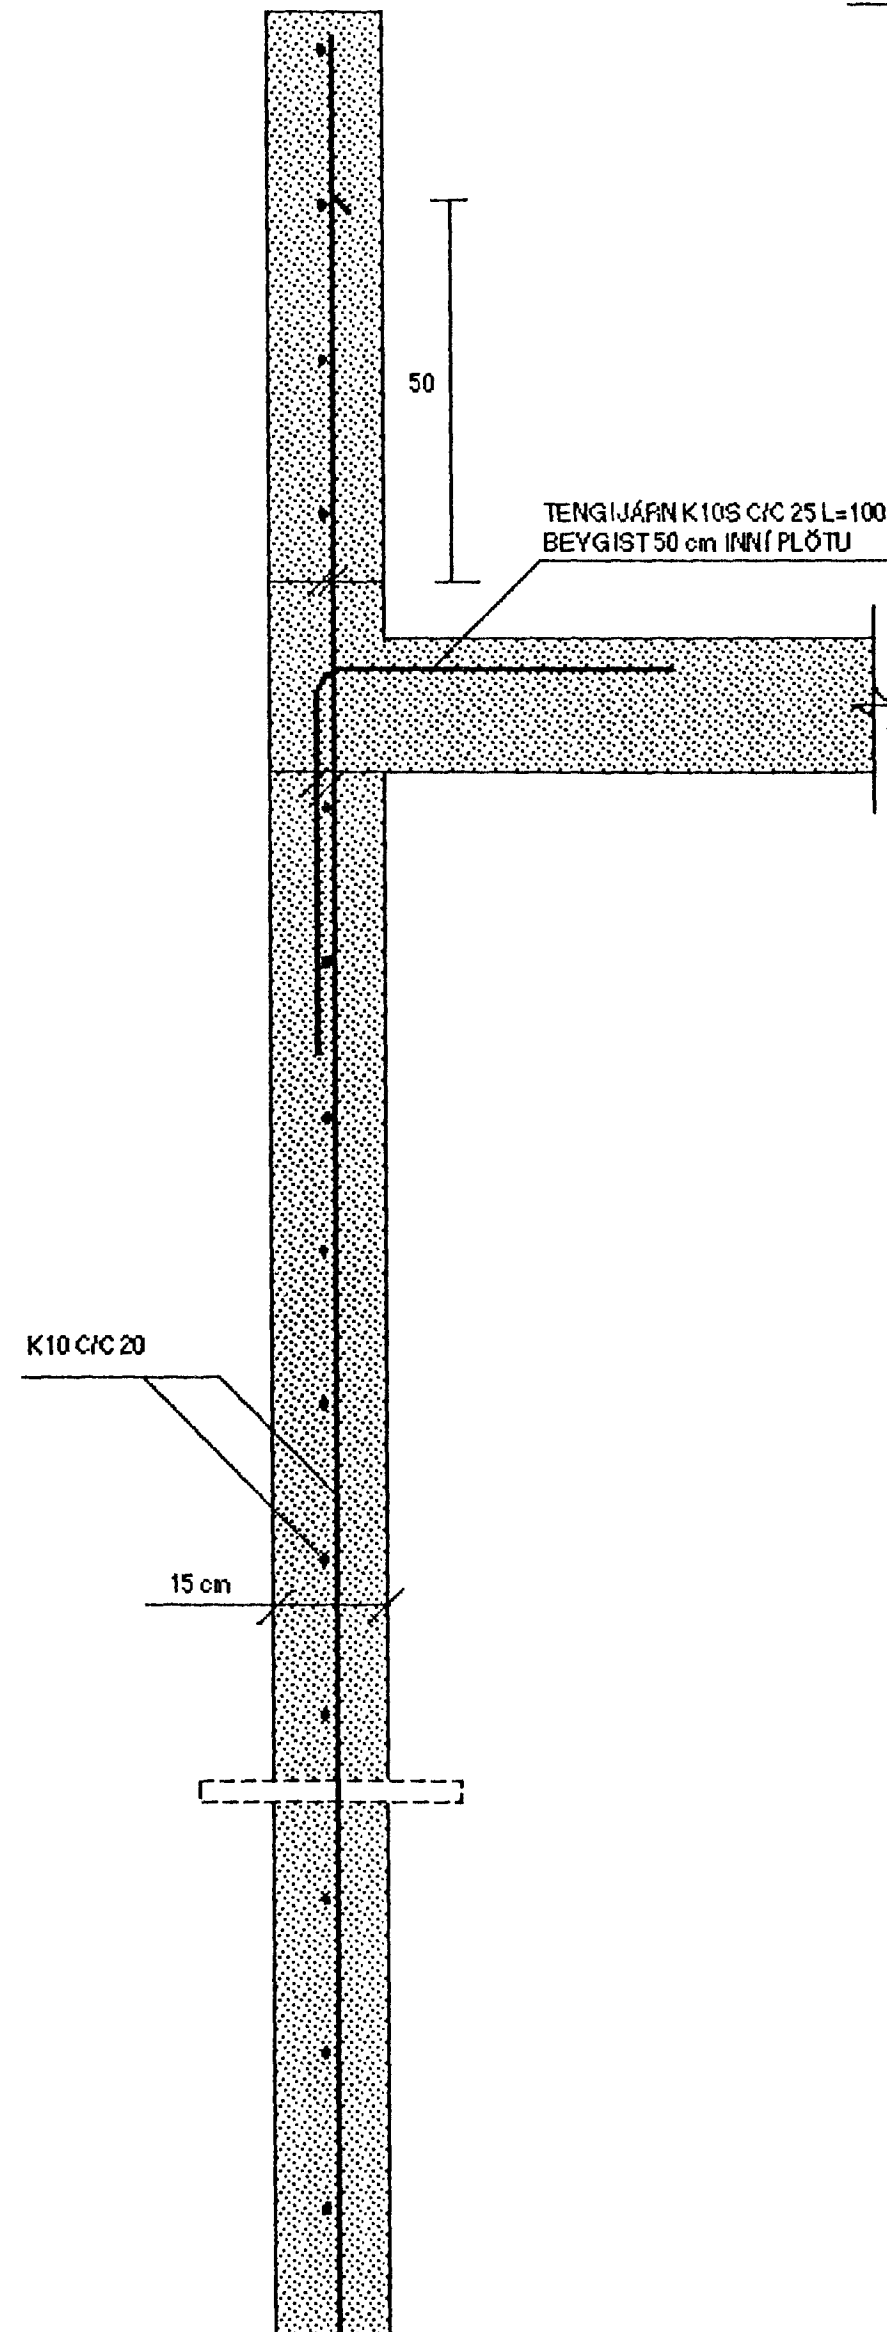


SÚLA S1/S2 MKY. 1:10

EFRIBRÖN Á SPERRU
YÐ YTRI BRÖN Á YEGG

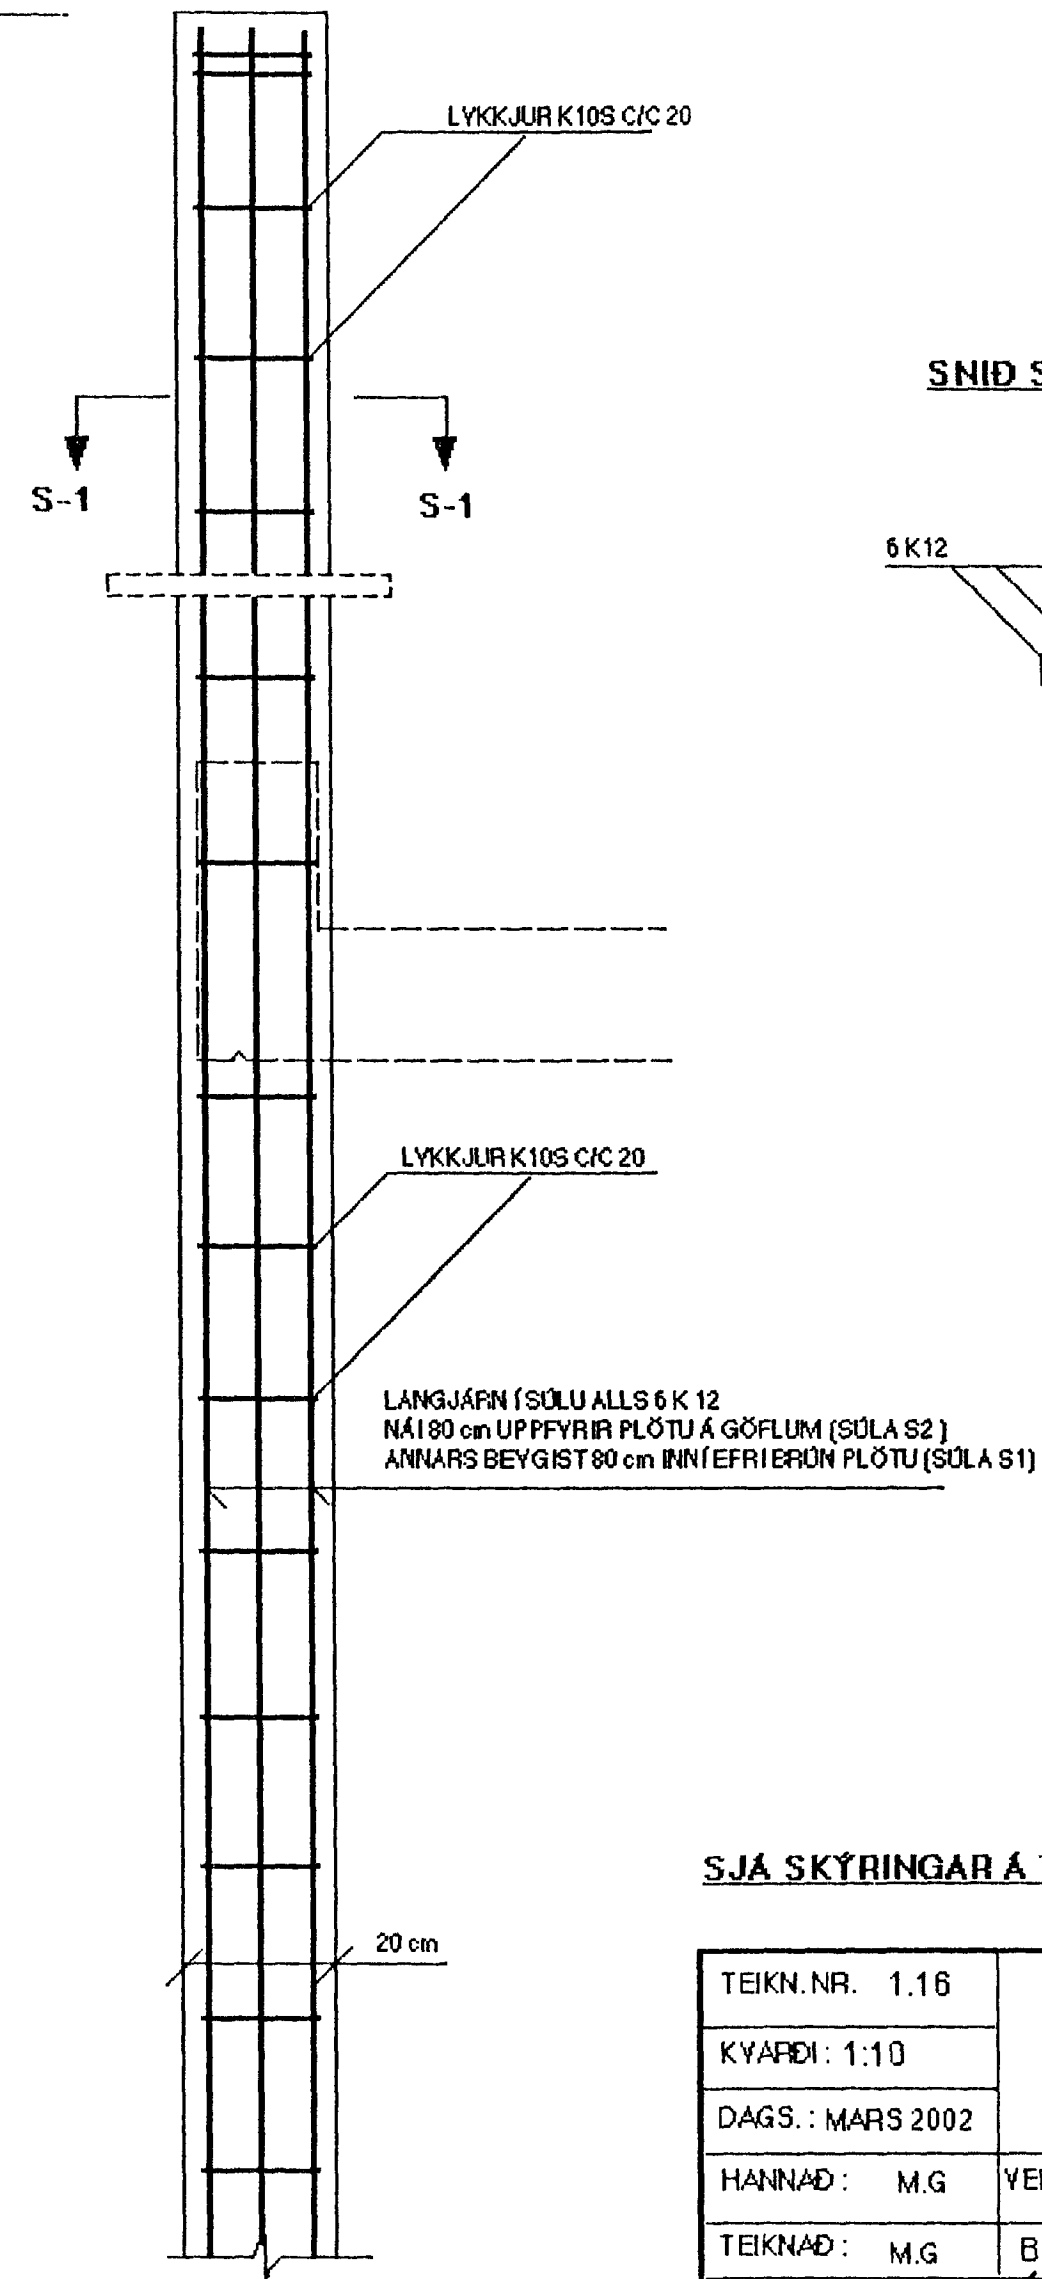

SNID S-1 MKY. 1:10

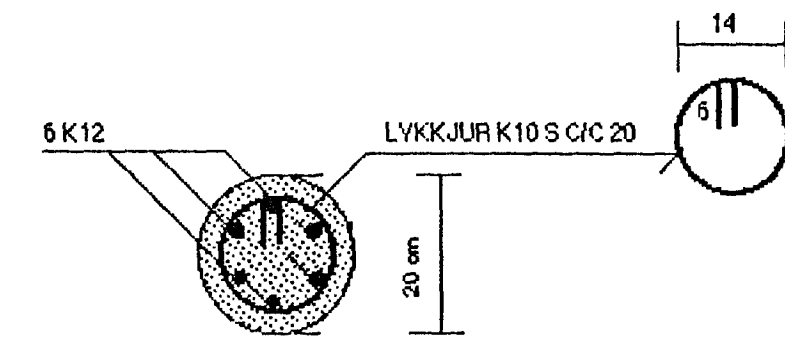

SJA SKÝRINGAR Á TEIKNINGU NR. 1.06

Byggingarstjórnun
Algrind þann
27 MARS 2002

TEIKN.NR. 1.16	TV	TÆKNIYANGUR	TEKNIÞJÓNUSTA
KYRDI: 1:10		HLÐASMÁRI 17 Í KÓPAVOGI	SÍMI: 564 22 44
DAGS.: MARS 2002		HANNAÐ: M.G	VERKEFNI: ERLUÁS 20-24, HAFNARFIRDI
TEIKNAD: M.G		BURÐARVIRKI: SNID 5-5,6-6 OG SÚLA S1/S2	
YFIRFARIÐ:	<i>Magnús Gylfason</i>	MAGNÚS GYLFASON	F.T.F.I
	<i>Algrind</i>	KT. 201251-4199	