


Samþykkt þann

12 JULI 2001

Byggingafultrúinn í Flanarfirði
F.h. Sigurbjartur Halldórsson



ÚTLIT TIL VESTURS

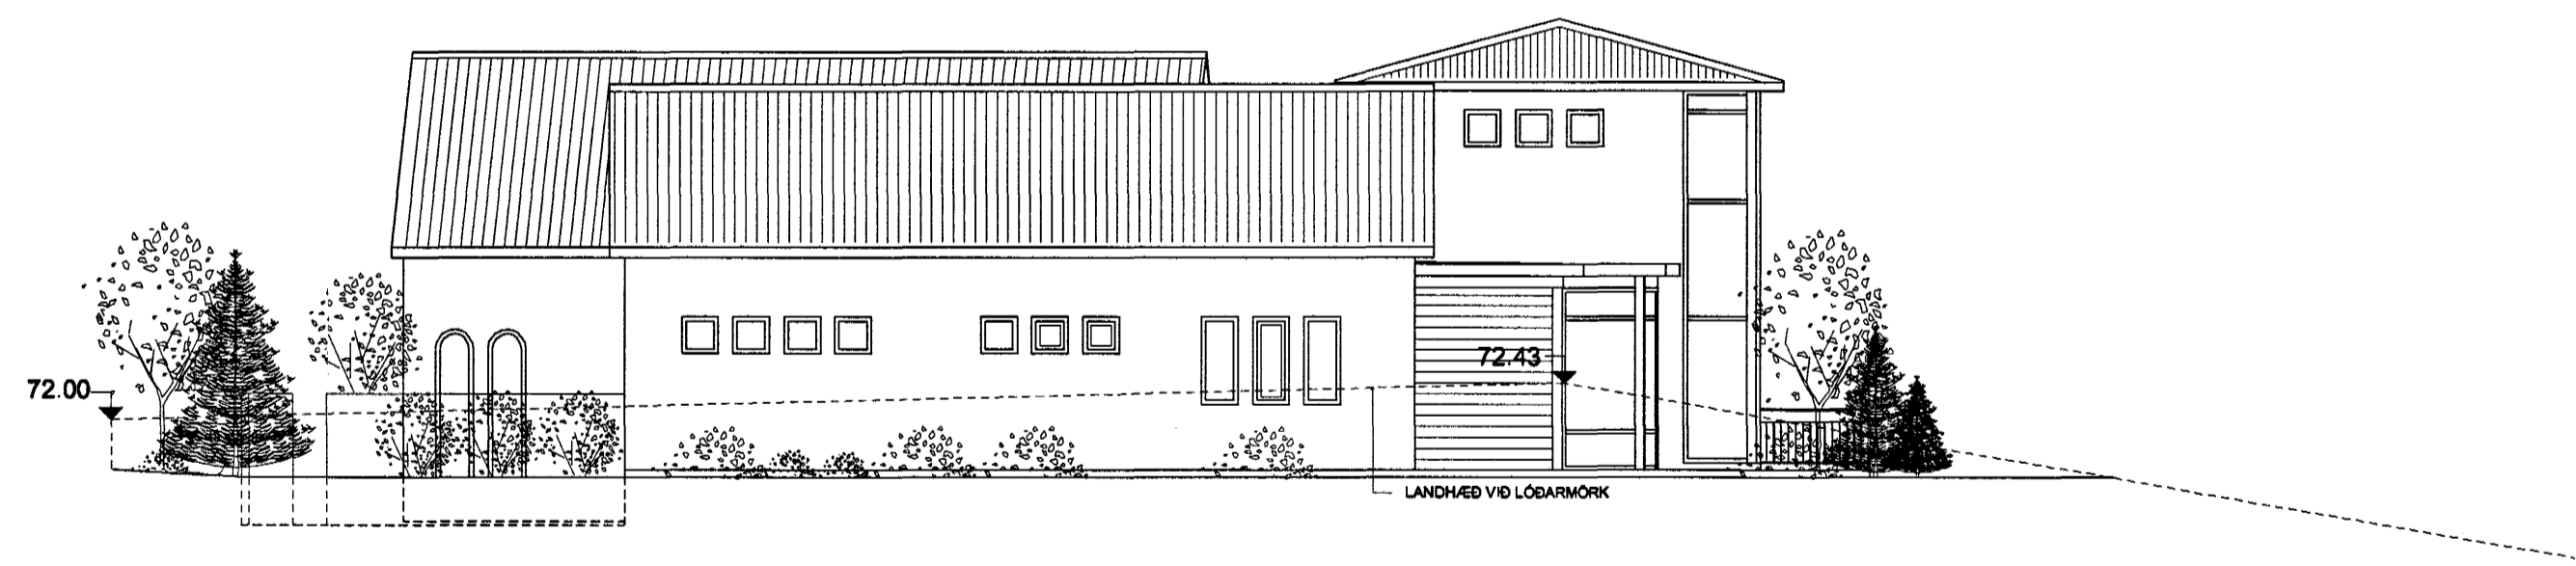

ÚTLIT TIL AUSTURS

Sigríður Ólafsd. 04070-5069

<p>ERLUÁS 21, HFJ. ÚTLIT TIL VESTURS & AUSTURS</p> <p>MÆLIKVAFDI: 1:100 DAGS: 28.08.2001</p>	<p>SIGRÍÐUR ÓLAFSDÓTTIR ARKITEKT FAI</p> <p>RÁNARGÖTU 42 101 RVK SÍM 551-3780 e-mail: arkitekt@shof.is</p> <p>TEIKNING NR. 1.03</p>
---	---