

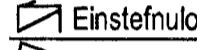
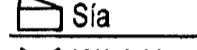

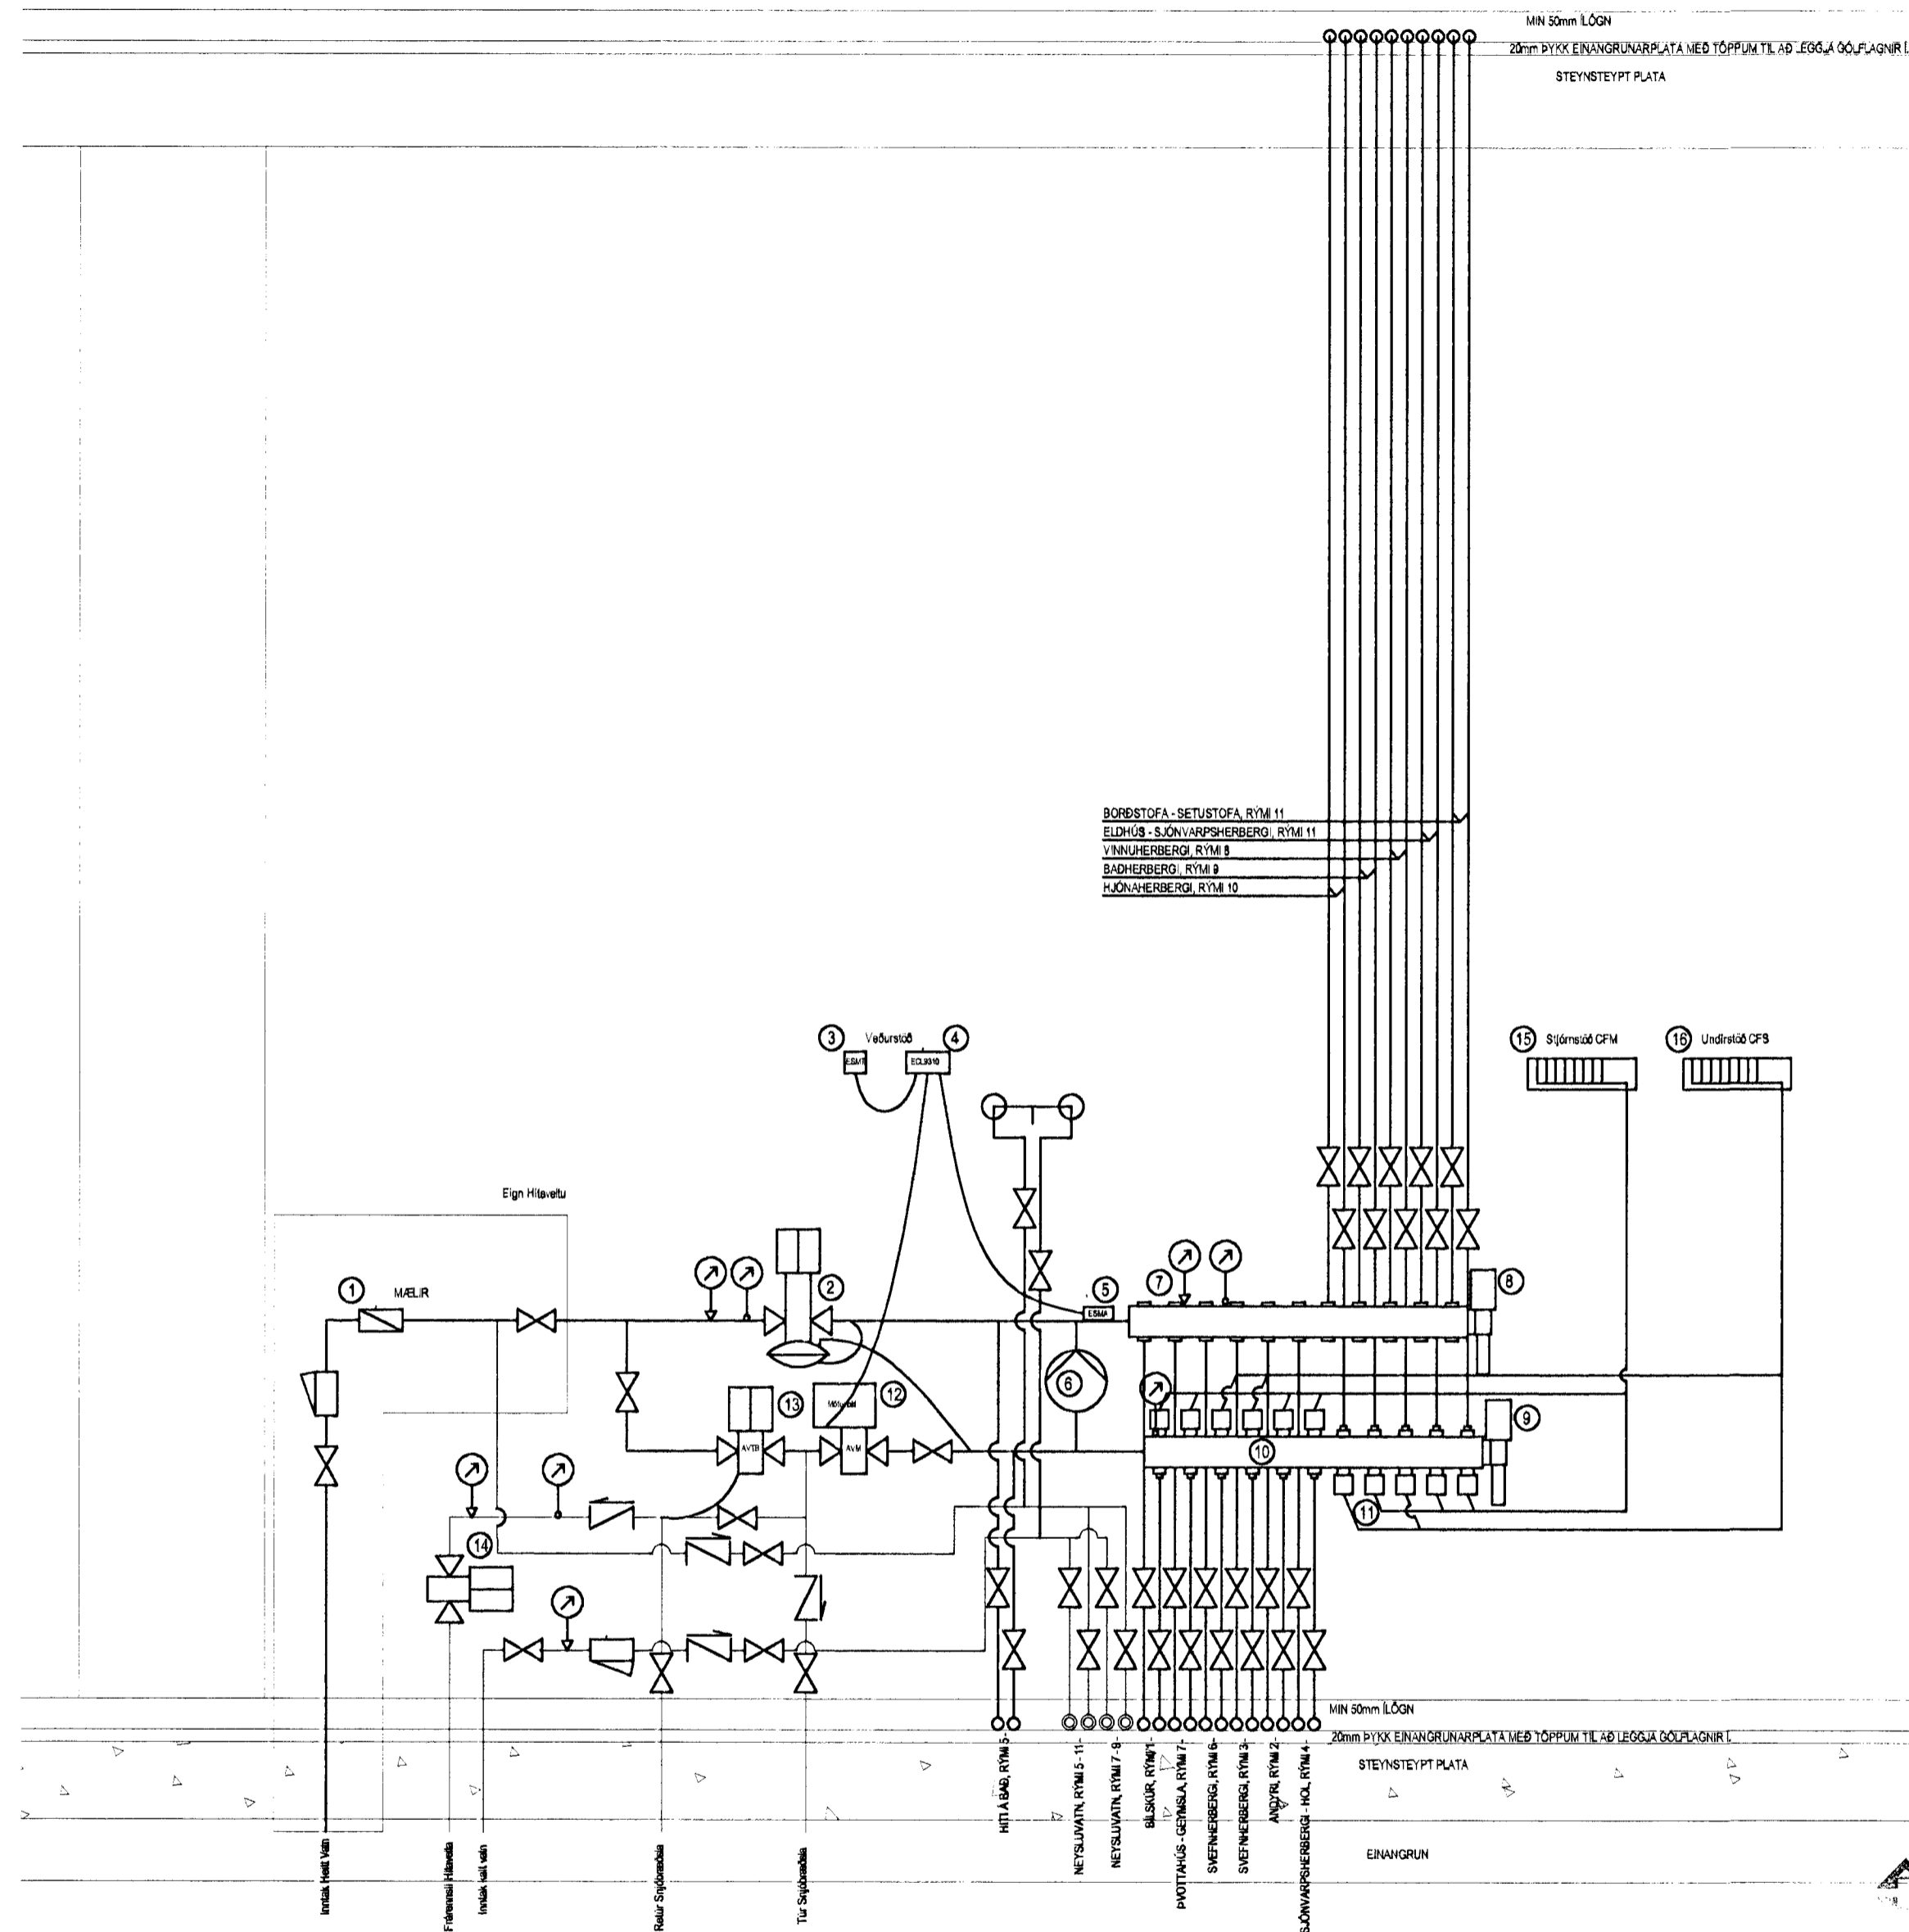


TÆKJALISTI:

1. Rennslismælir
2. Þrýstjafnari (AVD-DA)
3. Úthitastígs skynjari (ESM - 10)
4. Veðurleiðréttingarstöð með analog klukku (ECL 200)
5. Kerfisskynjari (ESM - 11)
6. Hringrásardæla (Grundfos UPS 25-60-180)
7. Stillilokar stillast skv. töflu
8. Afloftun Afþöppun (CFE)
9. Afloftun Afþöppun (CFE)
10. Hitadeiligrind (CFD 11+11)
11. Mótrolkar (ABNR Tengjast Stjórnstöð CFM)
12. Mótrol og ventill (AMV 100 + VS2 15)
13. Hitastýrður loki (AVTB 0-30°)
14. Mótþrýstiloki (AVP)
15. Stjórnstöð (CFM 230)
16. Undir-Stjórnstöð (CFS 230)

-  Þrýstimælir
-  Hitamælir
-  Einstefnuloki
-  Sía
-  Kúluloki

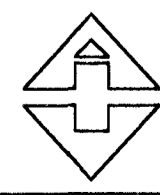


Byggingafultrúi Hafnarjarðar
Afgreitt þann
20 SEPT. 2002
S. Hallgrímsson

ISLENSKIR ADALVERKTAÐAR HF
Lagnir, Lagnagrindur, Hitil og Neysluvatn

LAGNATEIKNINGAR AF GÓLFGEISLAHITA ERU Á M-1
LAGNATEIKNINGAR AF NEYSLUVATNI ERU Á M-3

Robert Eydóttirsson (300852-4409)
Samþykkt af Róbert Eydóttirssyni.
S. Gunnarsson

	Verkheiti: Erluás 24 Hafnarfirði		
	Verkhluti: Lagnir, Lagnagrindur Hitil og Neysluvatn		
ÍSLENSKIR ADALVERKTAÐAR HF Súðilindavegur 24, 108 Reykjavík, Sími 595-4200, Fax 595-4208, Internet: www.ada.is			
Mál: 1:10	Stöfn: Stefán B	Skil: Stefán B	Dagur: 18 AGUST 2002
M: 1:10	Skil: Robert E	Talning: nr. M2	