



GRUNNMYND 2.HÆÐ, 1:100

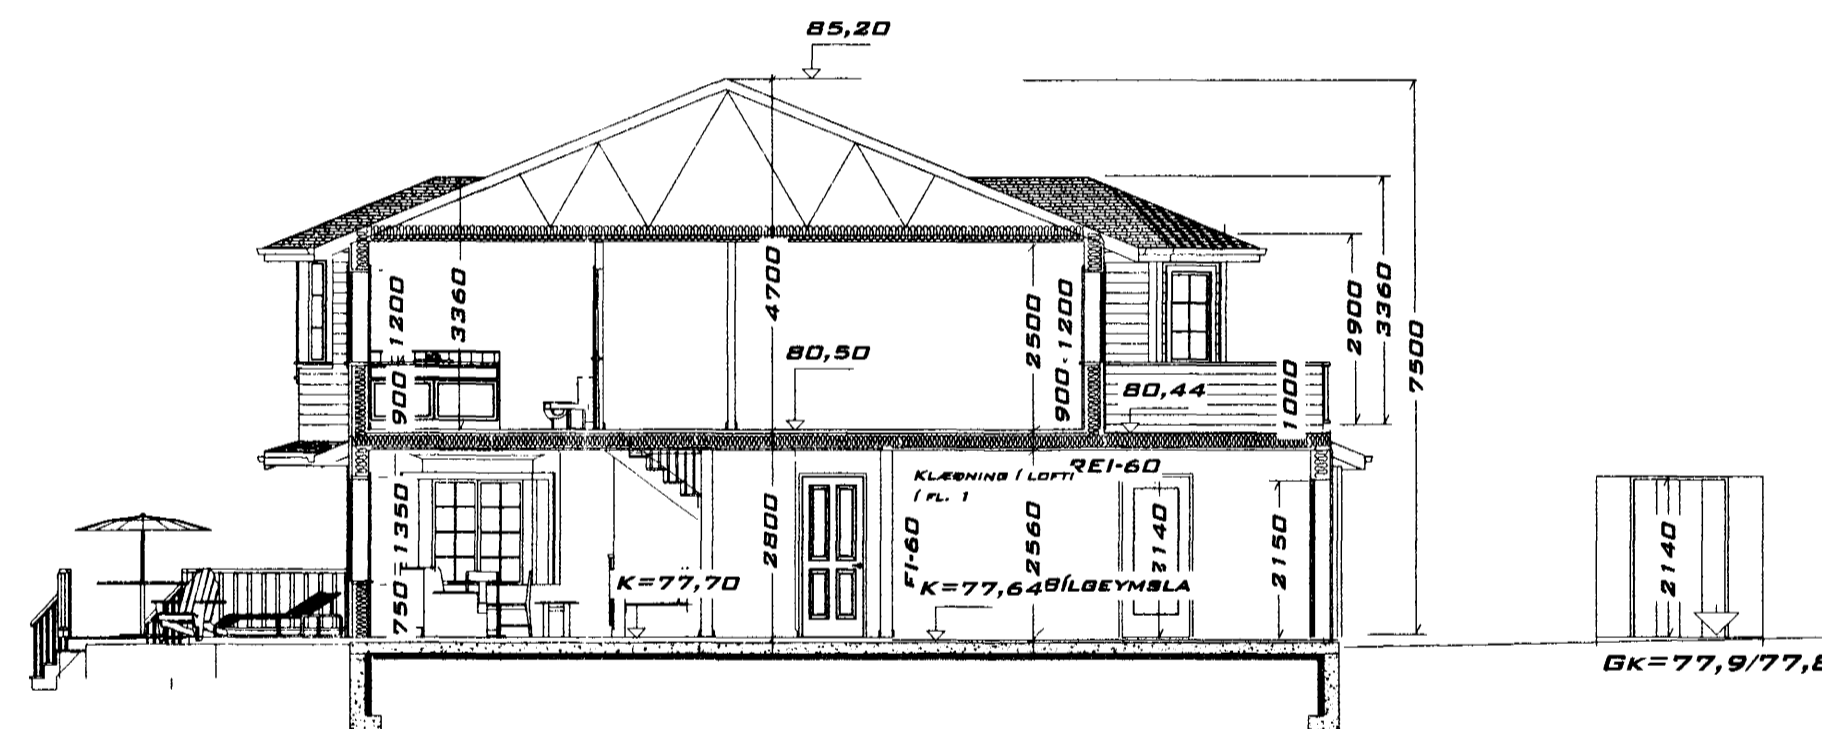

SKURÐUR B, 1:100

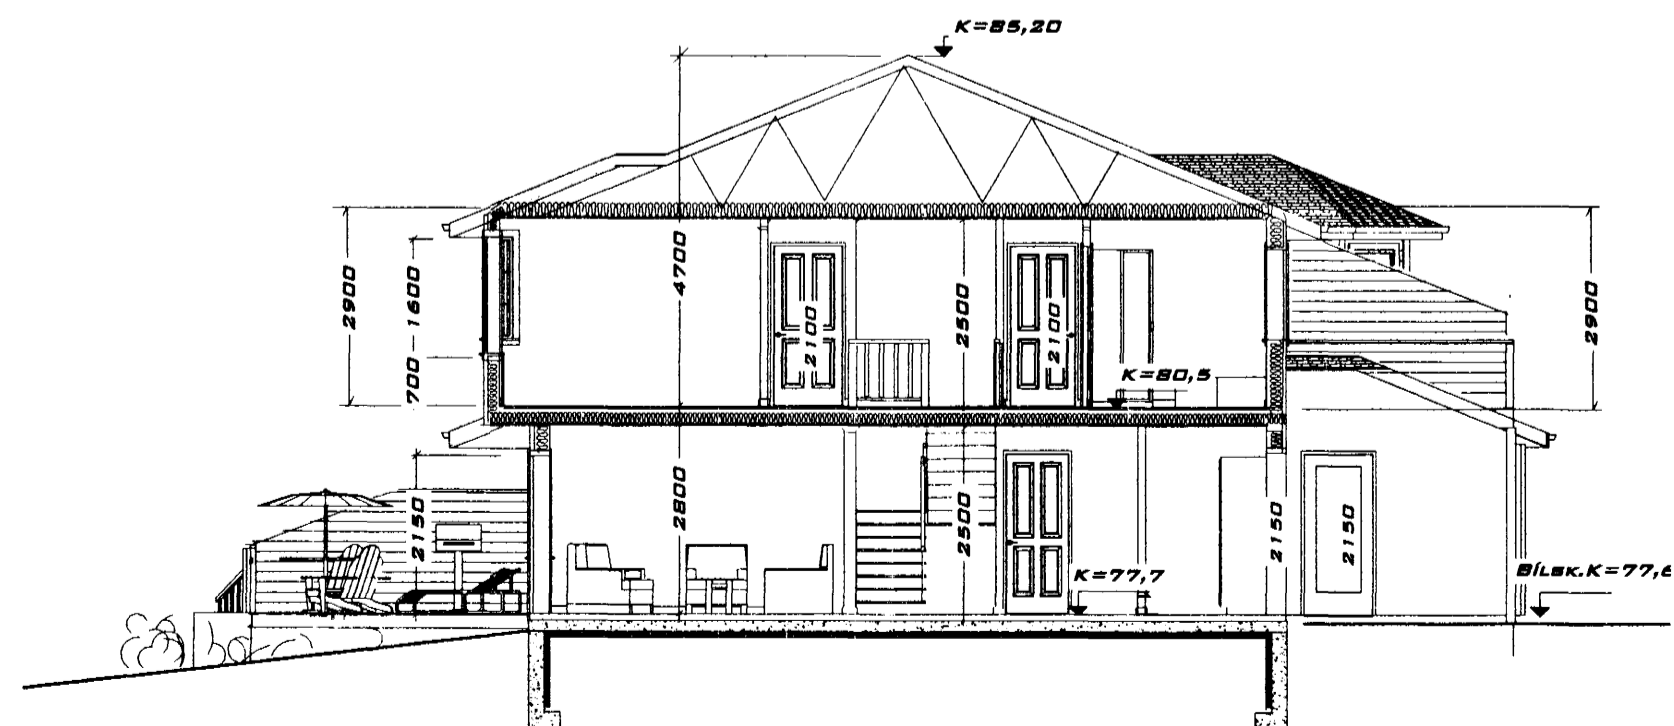

SKURÐUR A, 1:100

HUGVERK HÖNNUNARÞJÓNUSTA  
STEFÁN INGÓLFSSON ARKITEKT  
STEFANLAX2@BIMNET.IS 3:554-6125 / 848-1316

ERLUÁS 26-28

KÓPAVOGI 20.07.2001 Stefán Ingólfsson 01025743579  
VERKEFNI NR.223 TEIKNING NR. 03