



INNVEGGIR 1:50

V-10
HÚS NR 28

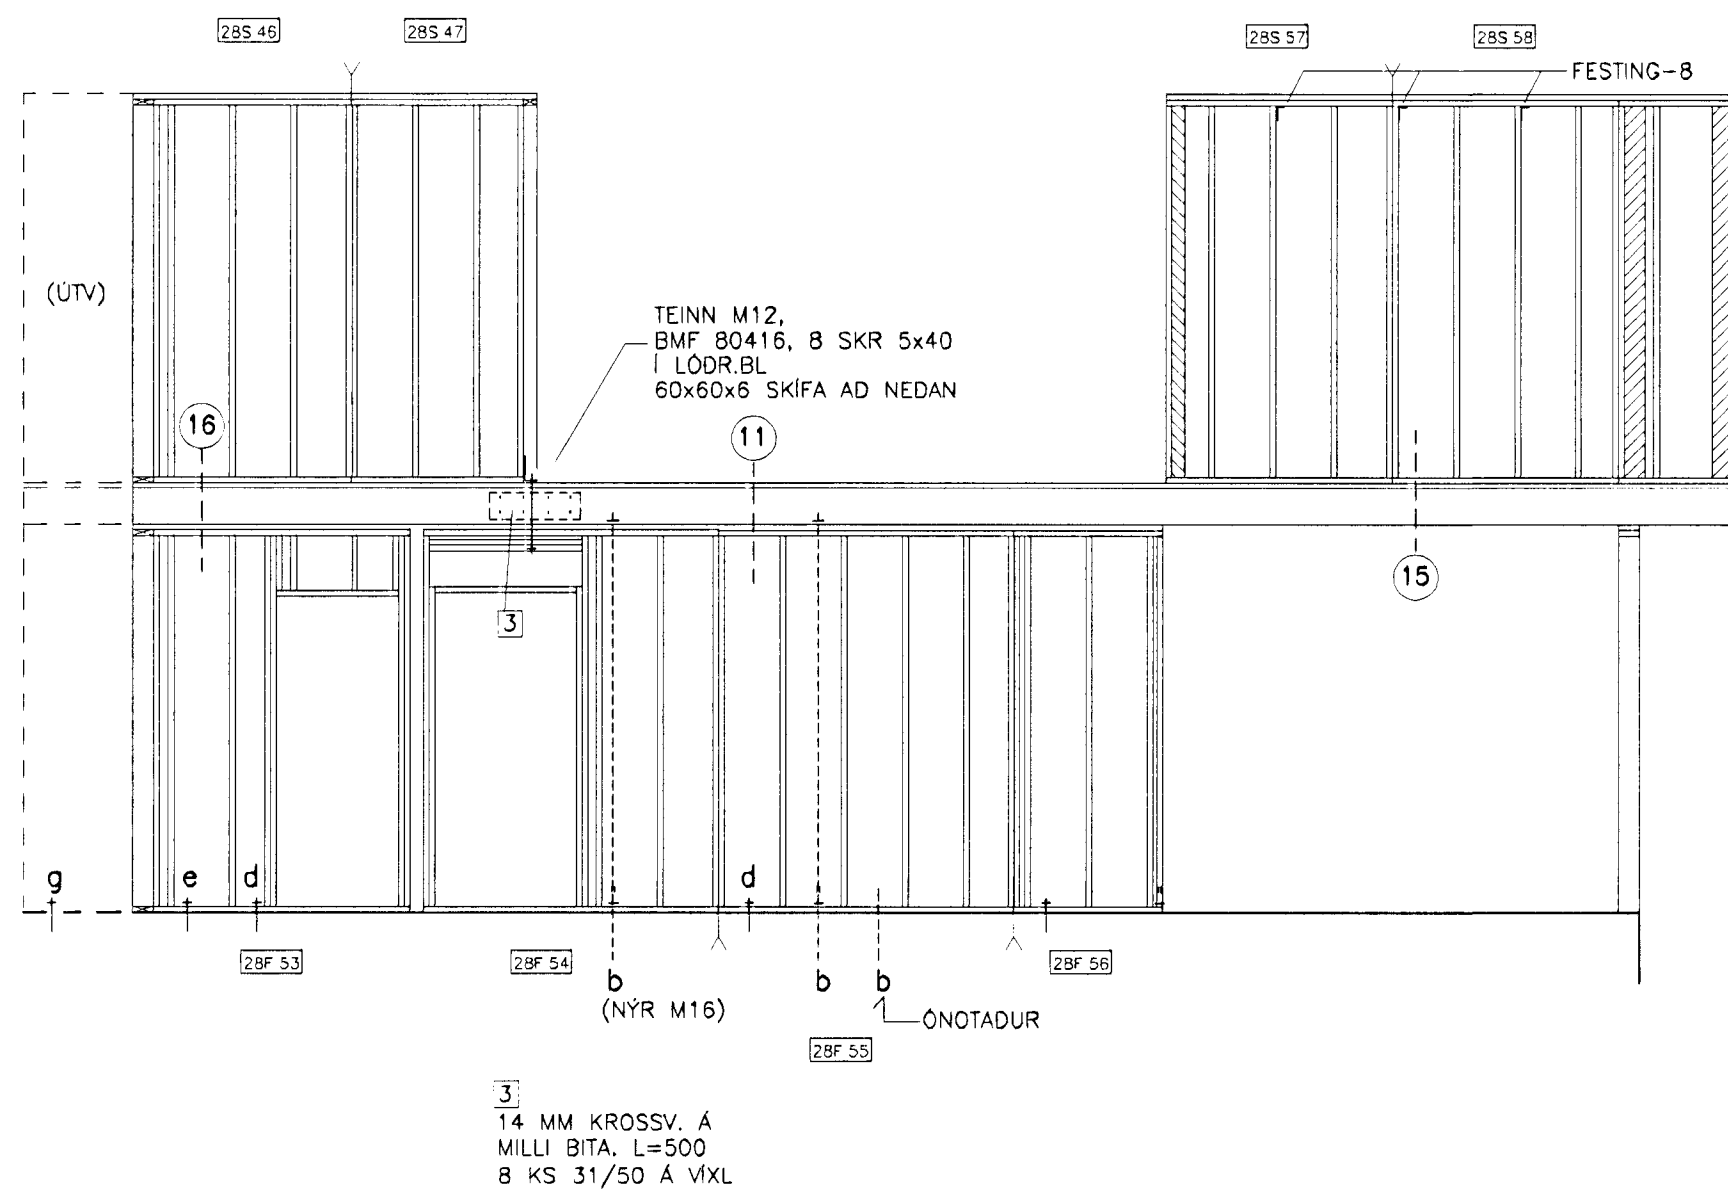


V-18
HÚS NR 28

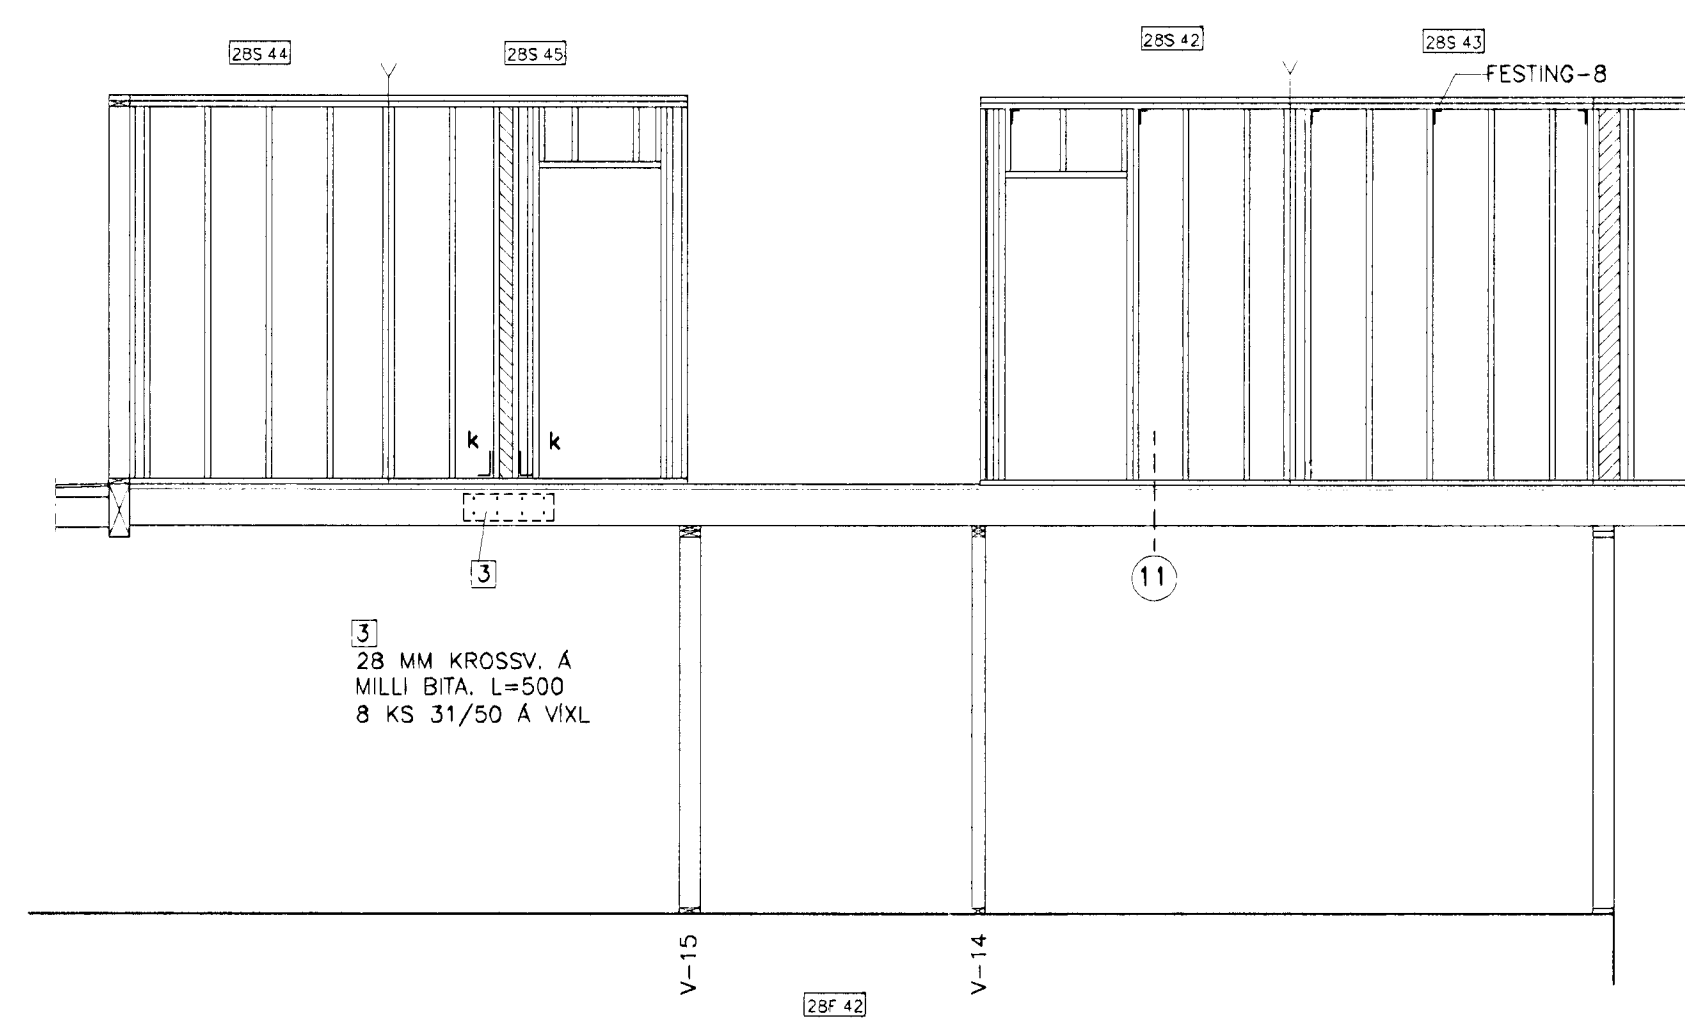


V-11
HÚS NR 28


V-12
HÚS NR 28

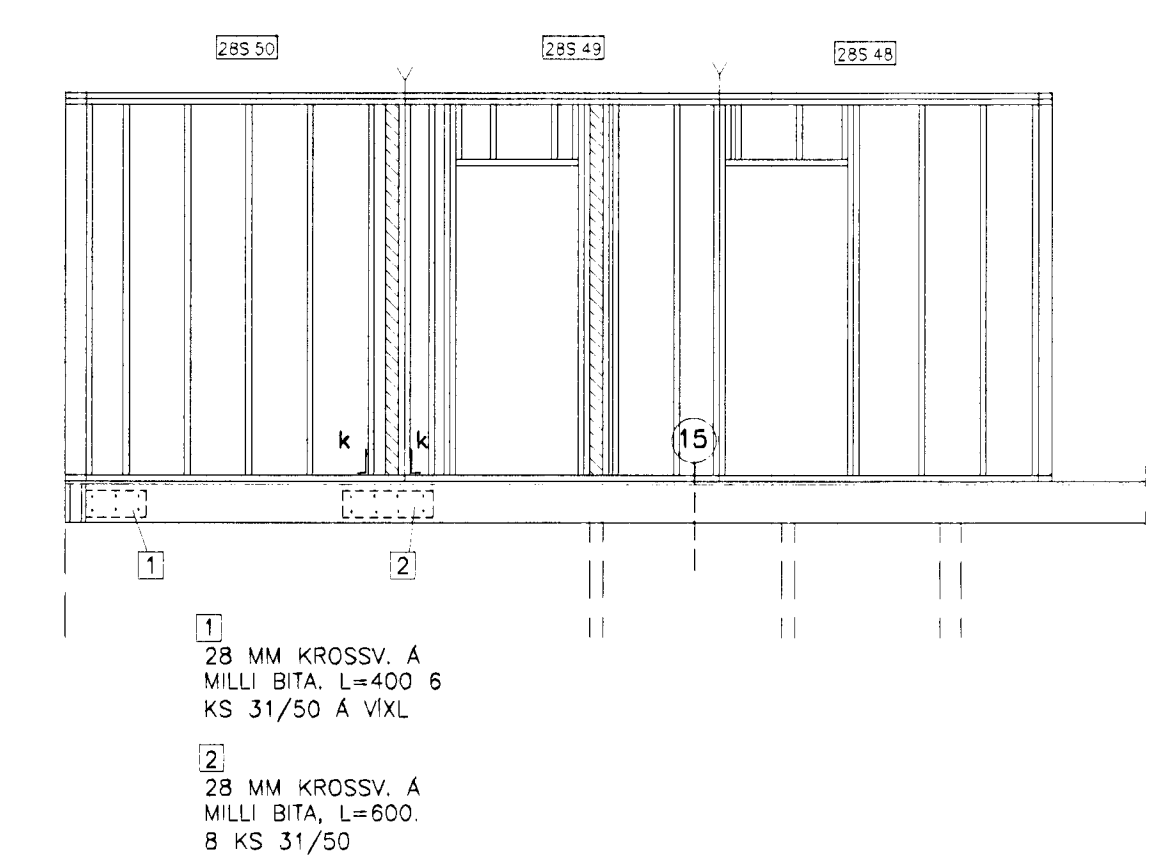


V-13
HÚS NR 28

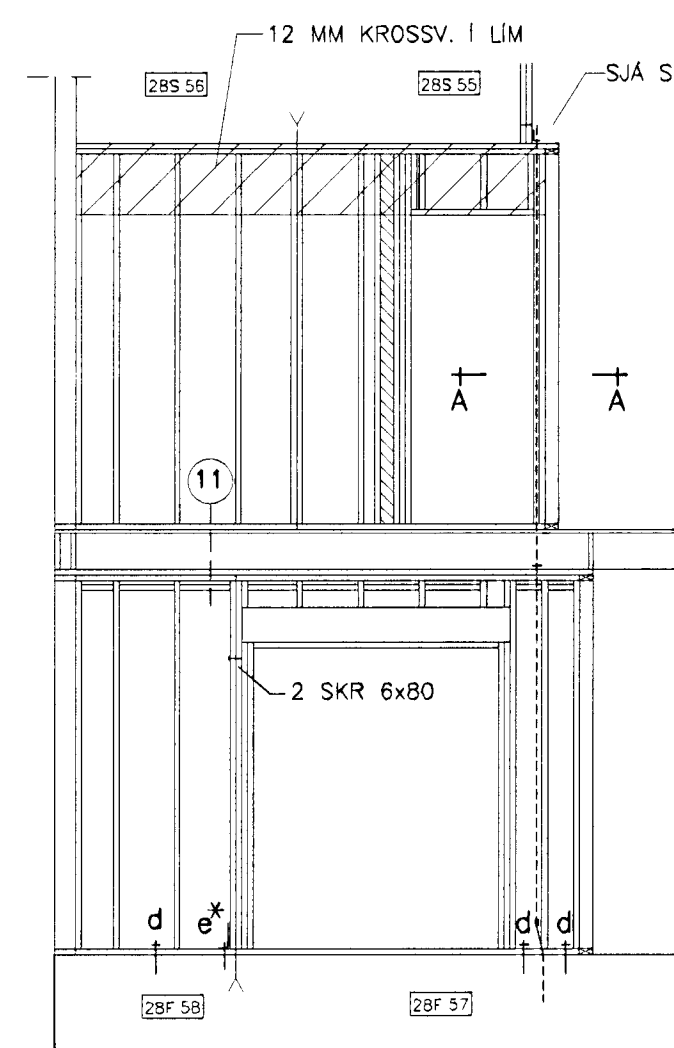


V-14
HÚS NR 28

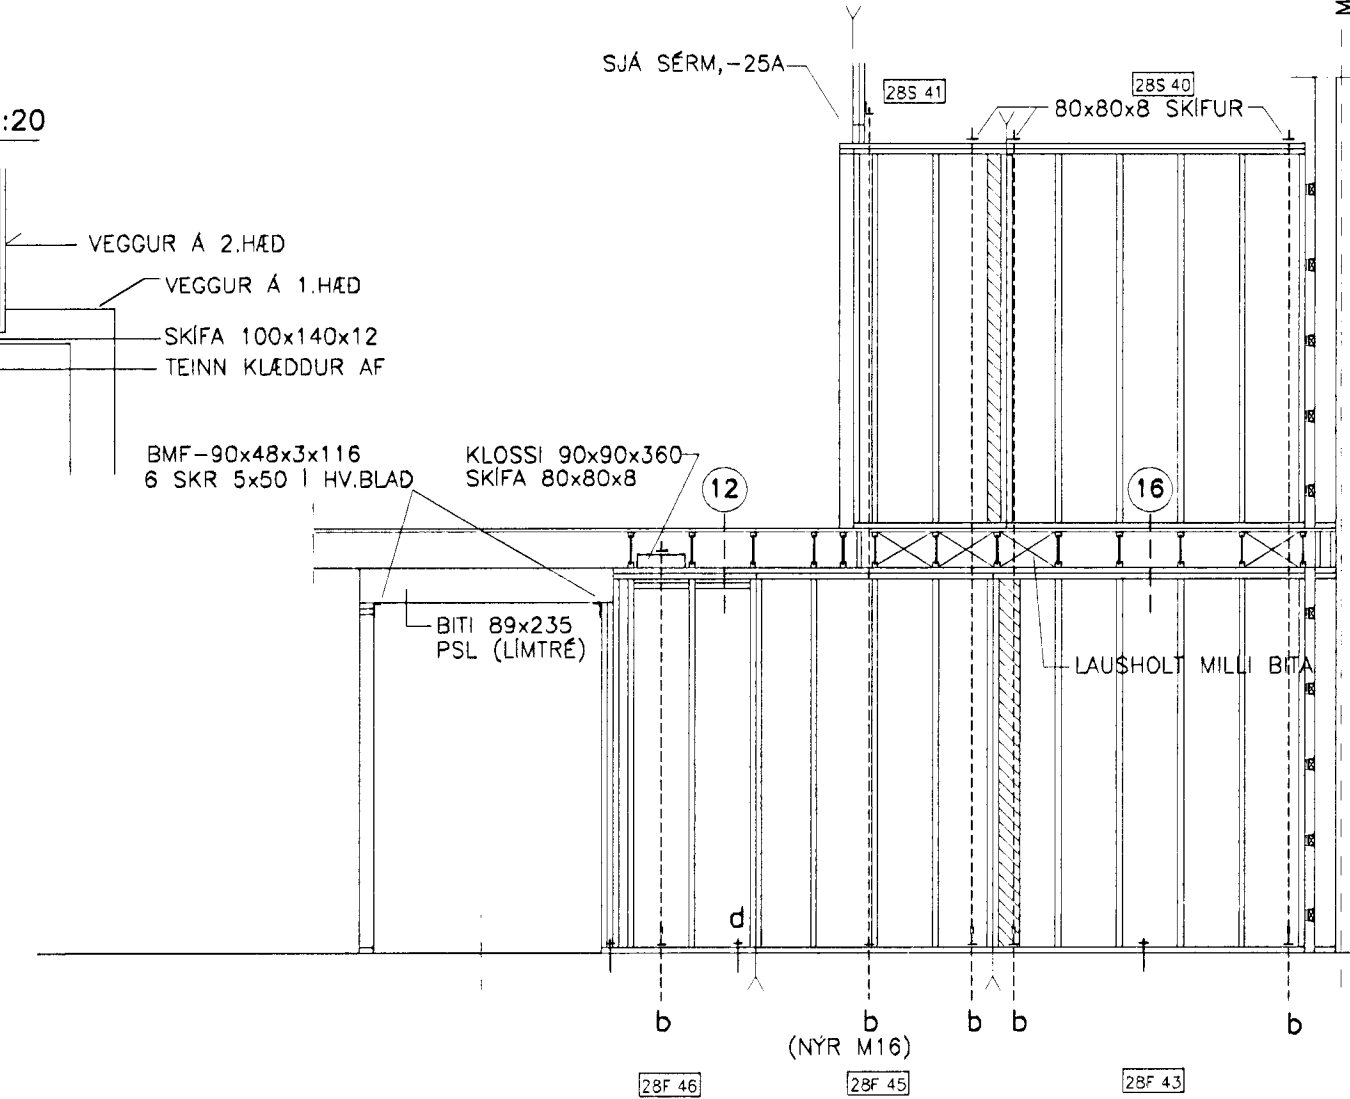


V-15
HÚS NR 28

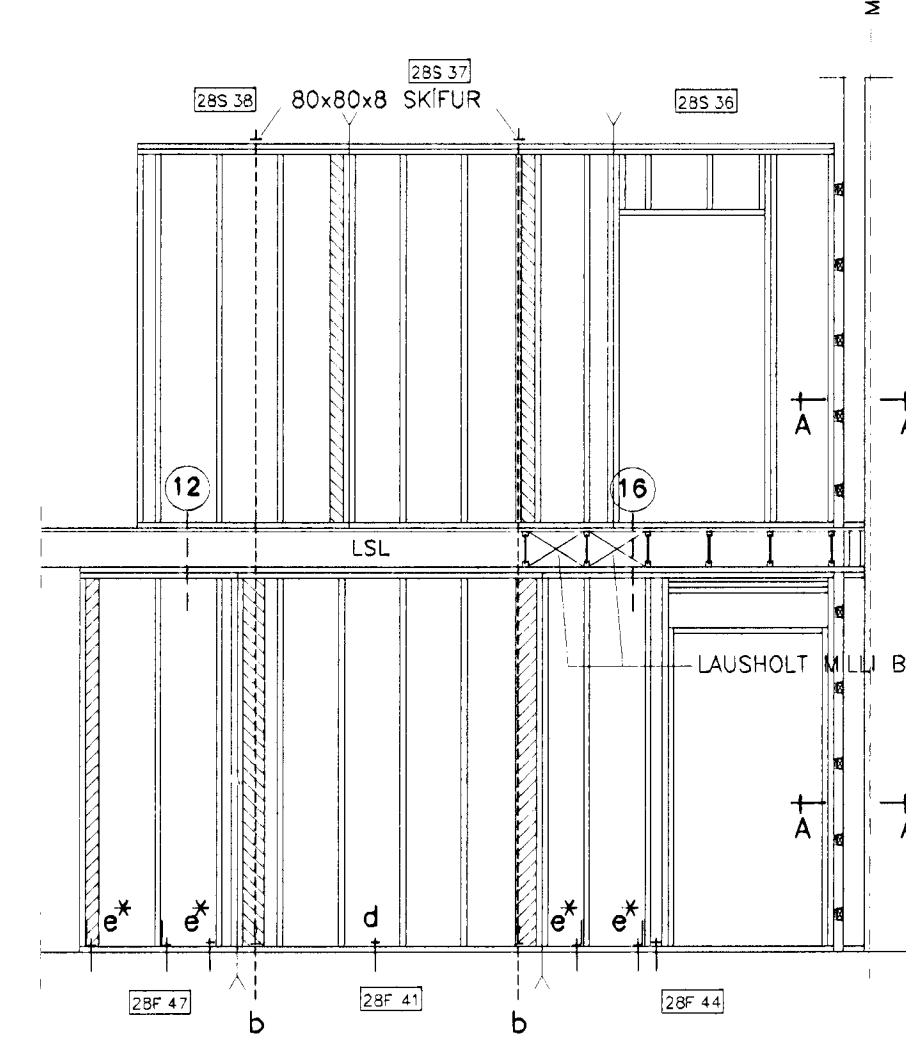

V-16
HÚS NR 28

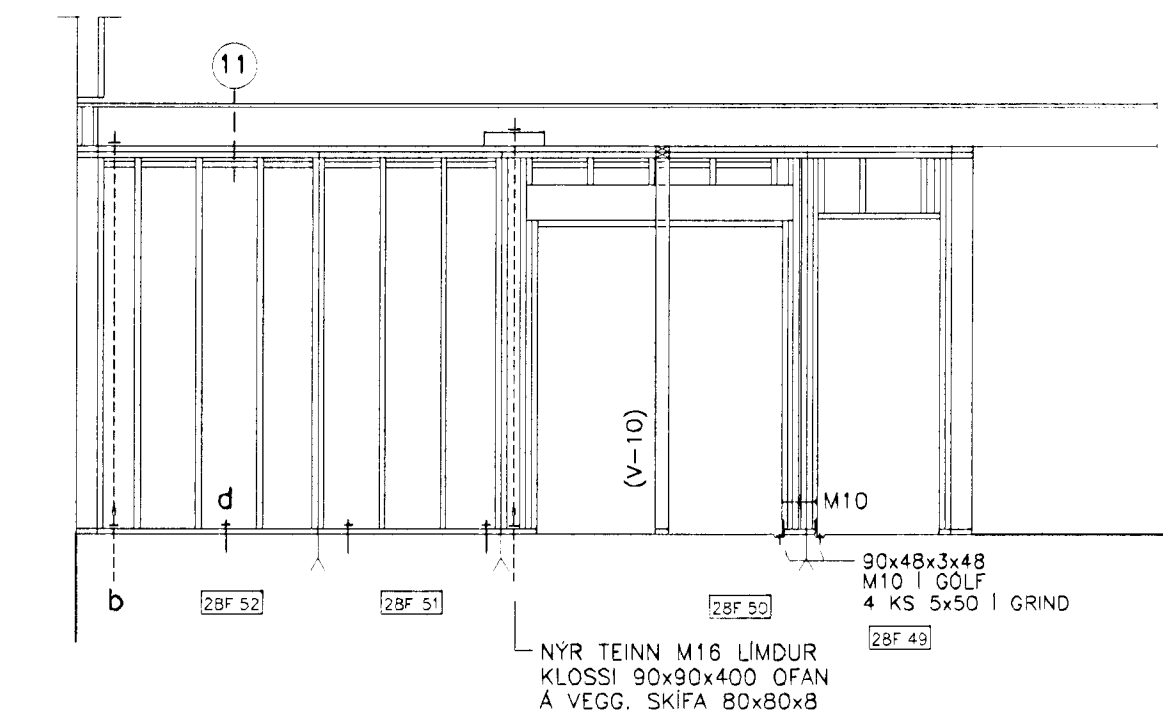

A-A 1:20
FESTING INNVEGGJA HORNRÉTT
Á MIDVEGG HÚSA - BÆDI HÚS

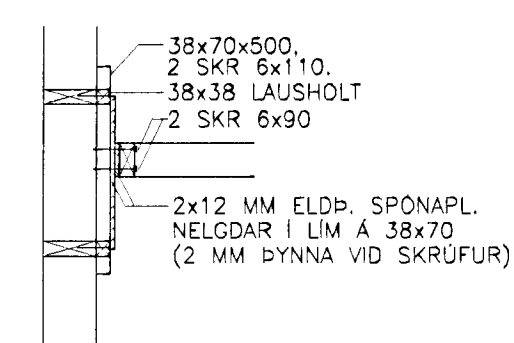

SKÝRINGAR, SJÁ BLAD 203
SÉRMÝNDIR, SJÁ BLAD 209 - 211

13.05.2002
VG

Refin Ingólfsson 01227-4317

1			
2			
3			
BREITING	DRÖGSETNING		DEMI
SKILN: KI 280439-3129			
VERKHEITI ERLUÁS 26 OG 28 HAFNARFIRÐI		0116	
TEKING HÚS 28 BURÐARVIRKI -INNVEGGIR, HLIDARMÝNDIR		TAVNAÐ: BM TEKNAÐ: PG DÆSETNING: 08.05. 2002 MÁLSTAF: 1:50 TAVNAÐ: BM	
ÞORSTEINN MAGNÚSSON - BYGGINGARVERKFRÆÐINGUR VERKFRÆÐISTOFA AUBREKKU 5 200 KÓPAVOGI SIMI 551 9940 FAX 551 9945		208	