



GRUNNMYND 2.HÆÐ, 1:100

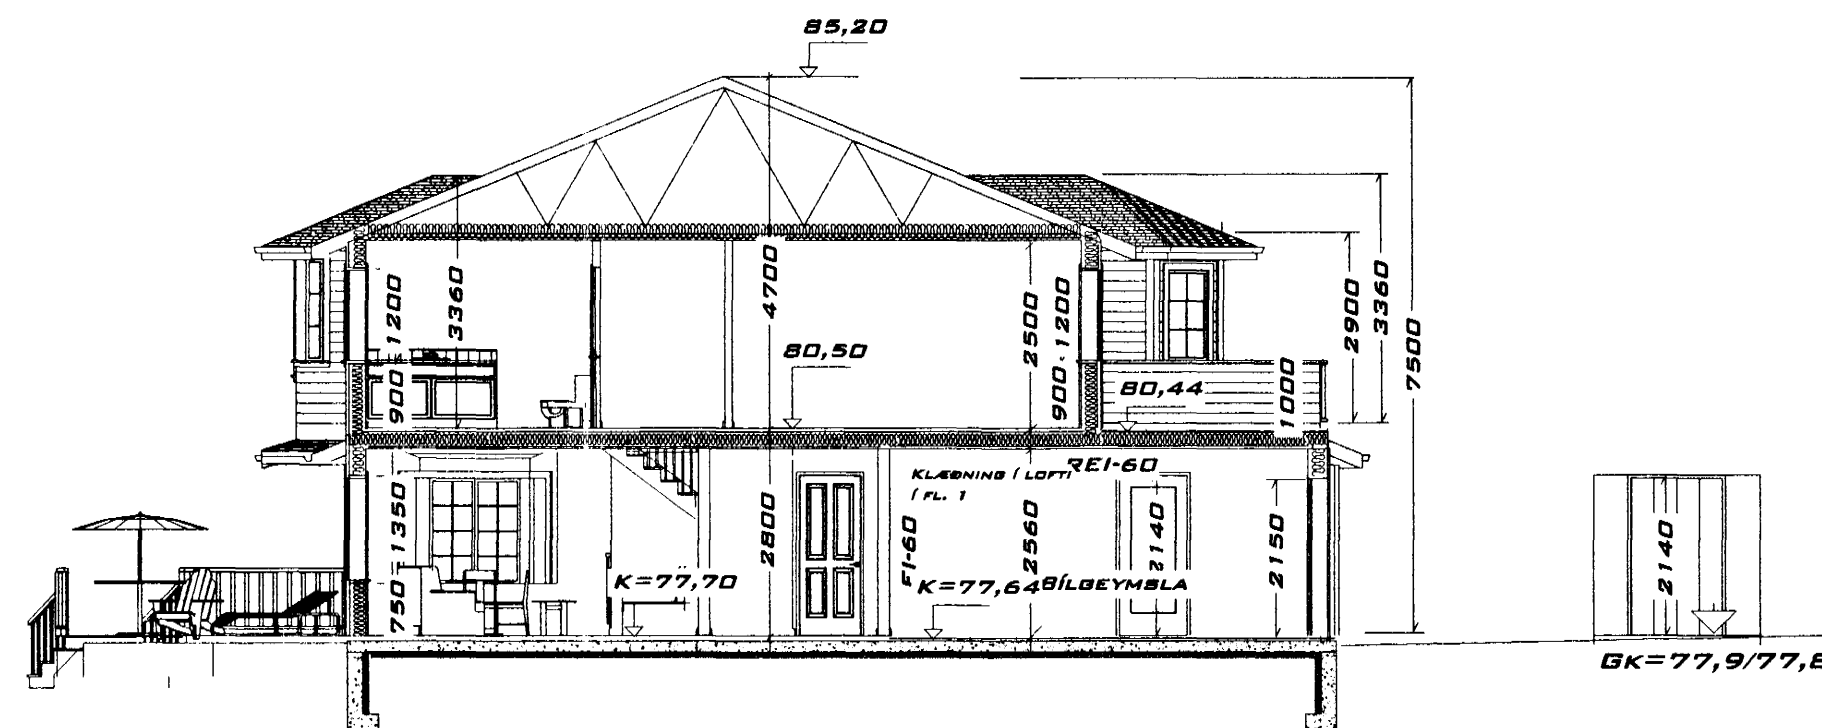

SKURÐUR B, 1:100

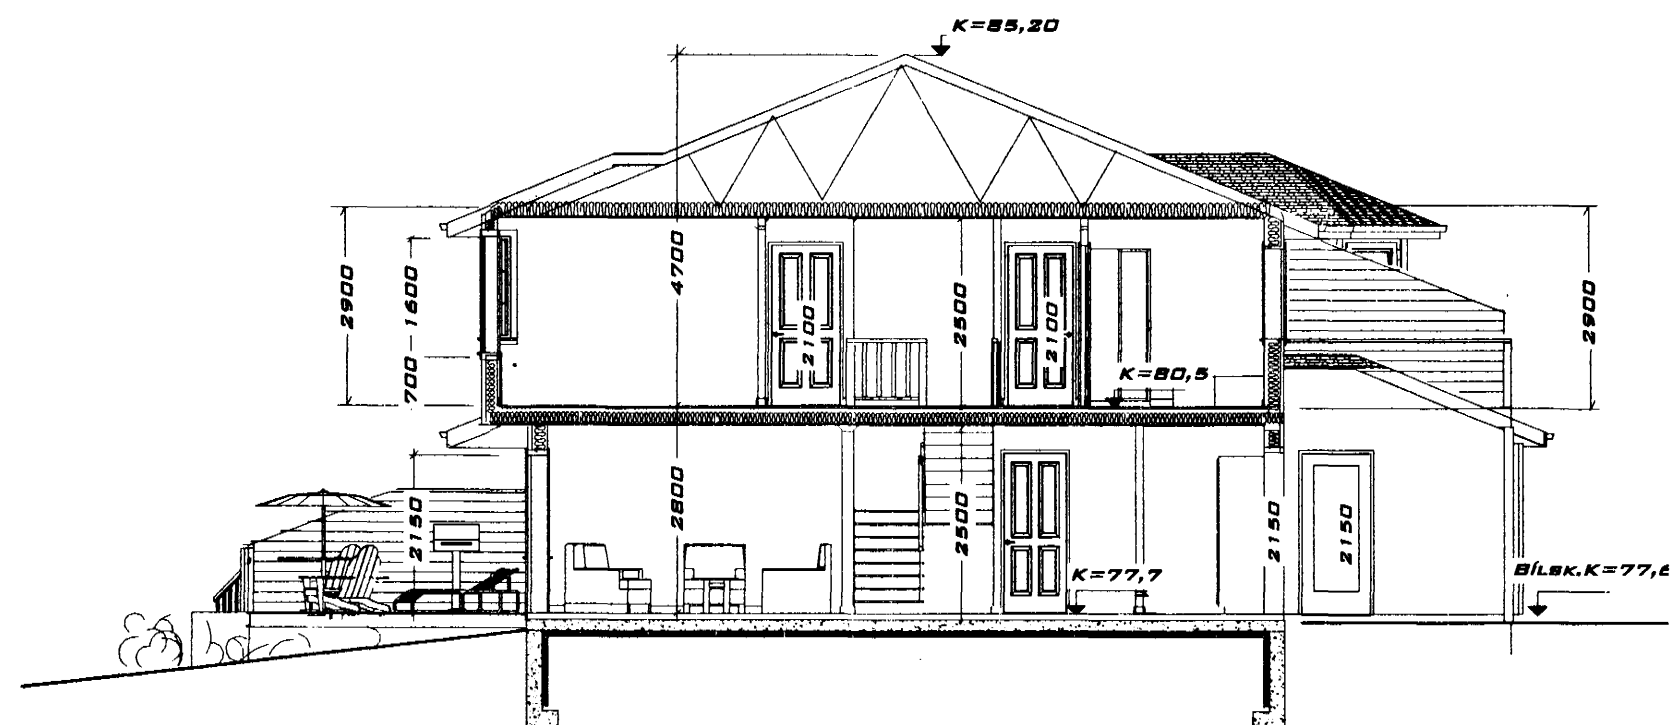

SKURÐUR A, 1:100

HUGVERK HÖNNUNARÞJÓNUSTA
STEFÁN INGÓLFSSON ARKITEKT
STEFANLAX2@SIMNET.IS 8:554-6125 / 848-1316

ERLUÁS 26-28

KÓPAVOGI 20.07.2001, Stefán Ingólfsson 010257-4559
VERKEFNI NR.223 TEIKNING NR. 03