





Samþykkt þann

24 JULI 2001


Byggingatulltrúinn í Hafnarfirði  
E.h. Sigurbjartur Hallkórsson

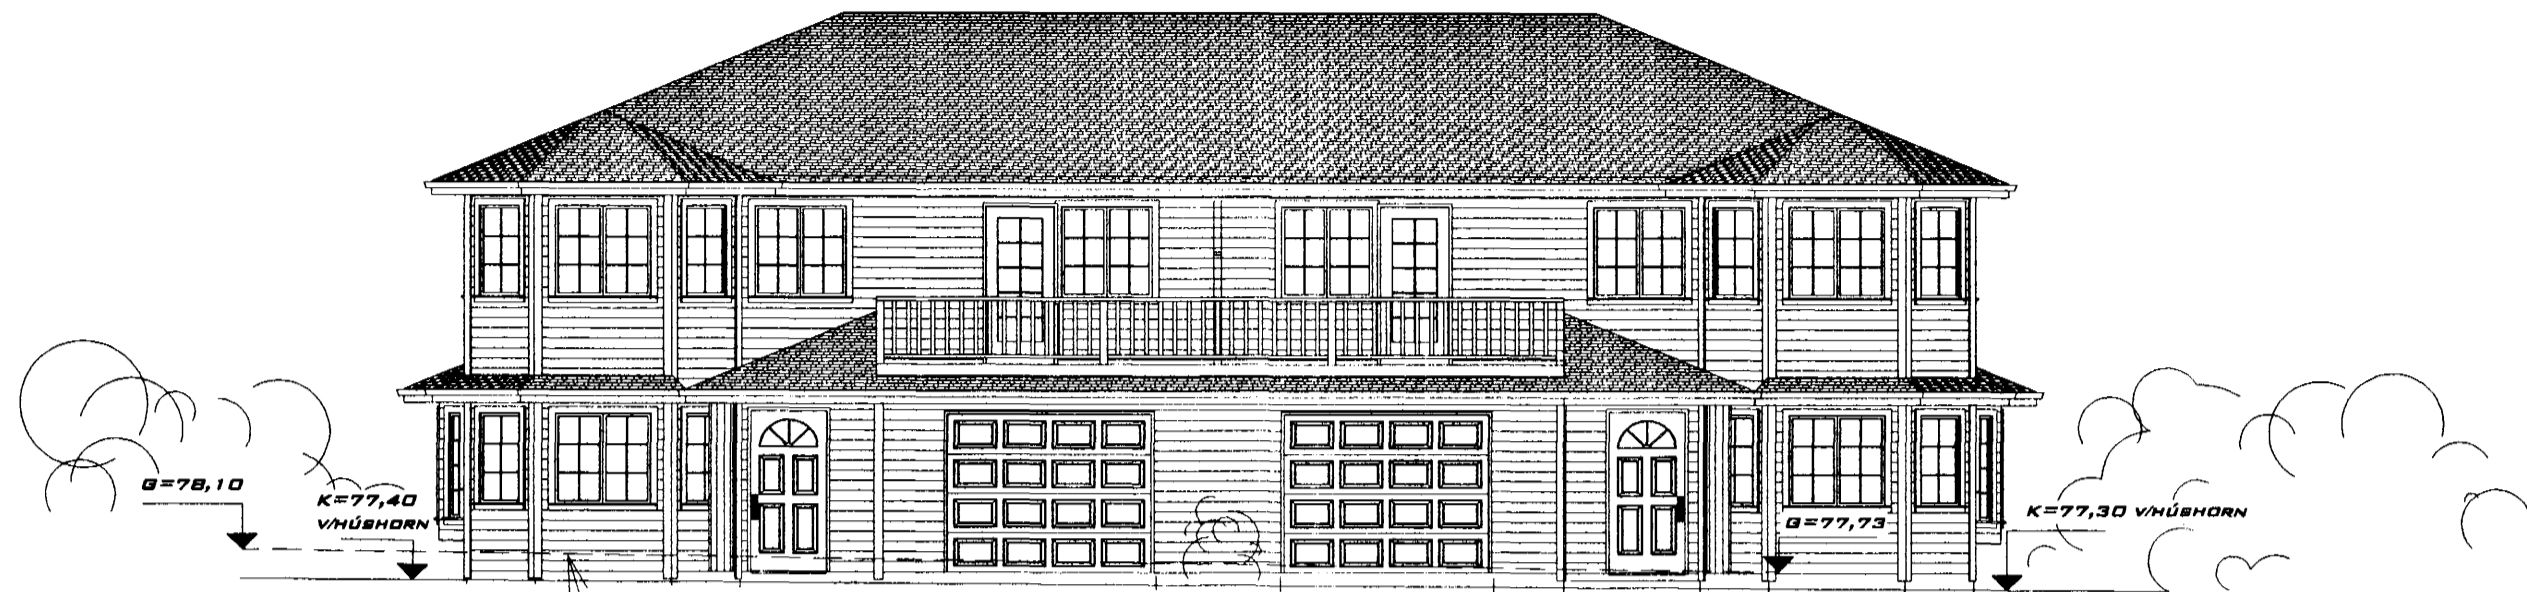


HÆÐARLEGA BÖTU  
SUÐAUSTURHLIÐ, 1:100

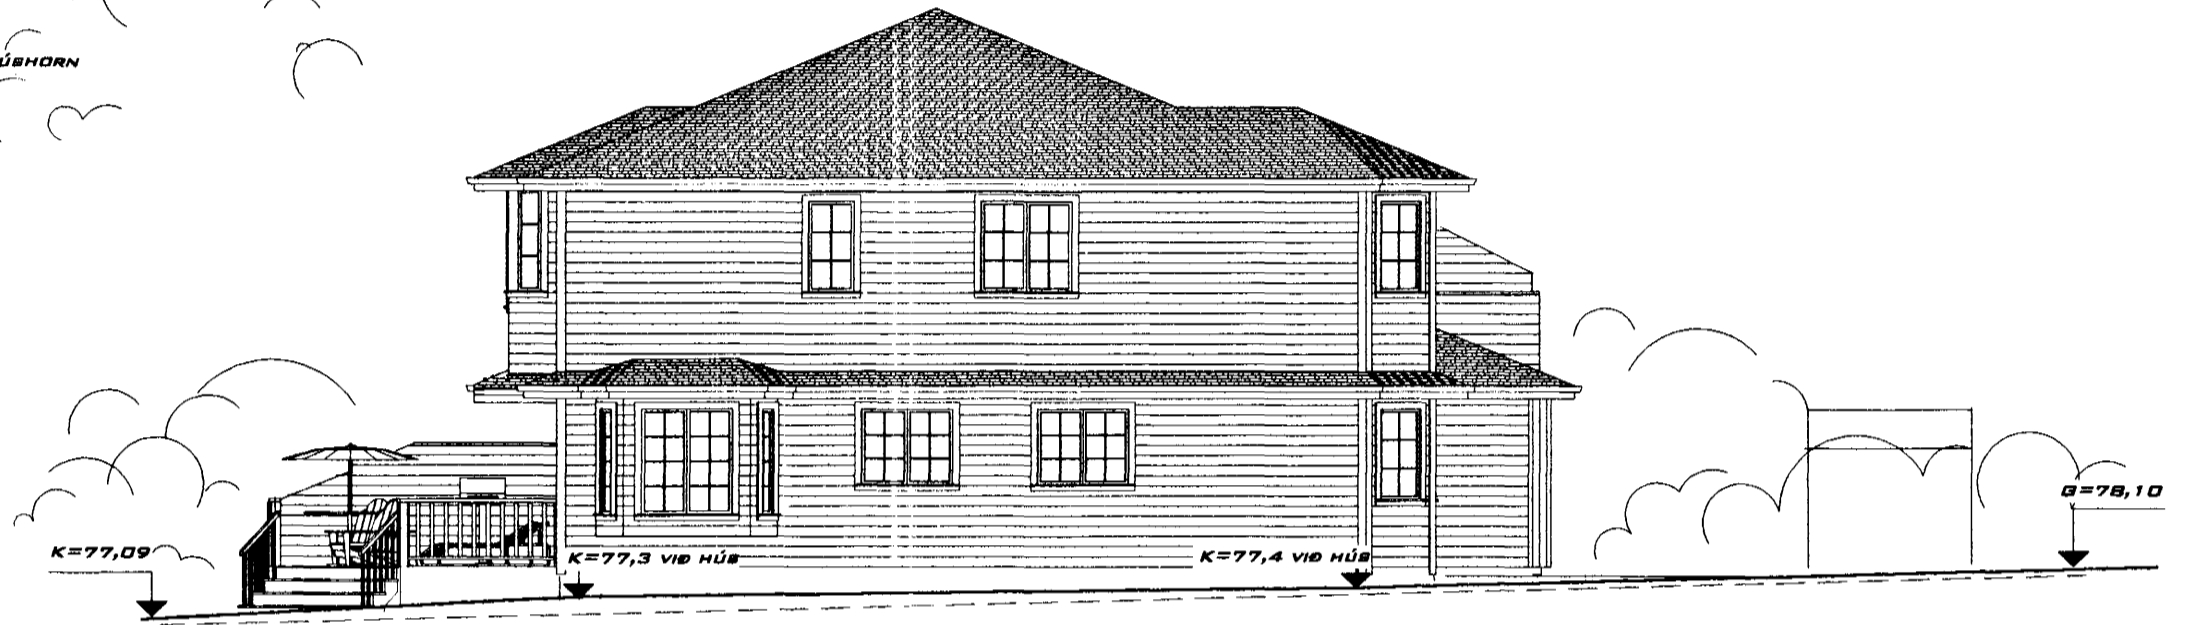

SUÐVESTURHLIÐ, 1:100

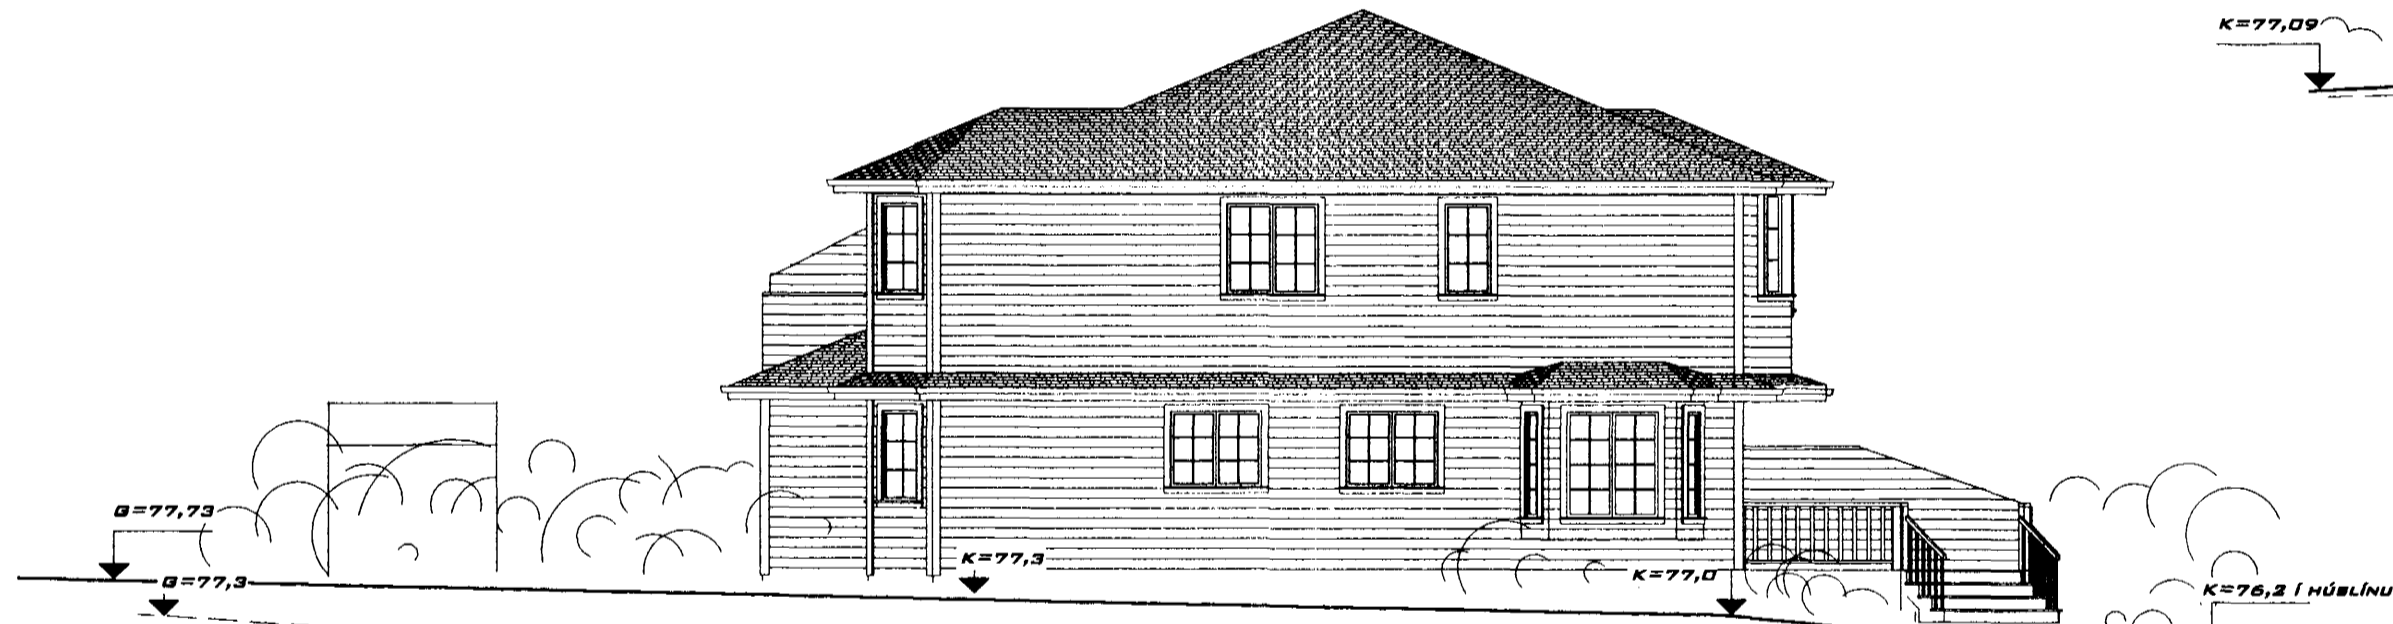

HÆÐARLEGA VID BÖTU  
NORÐAUSTURHLIÐ, 1:100

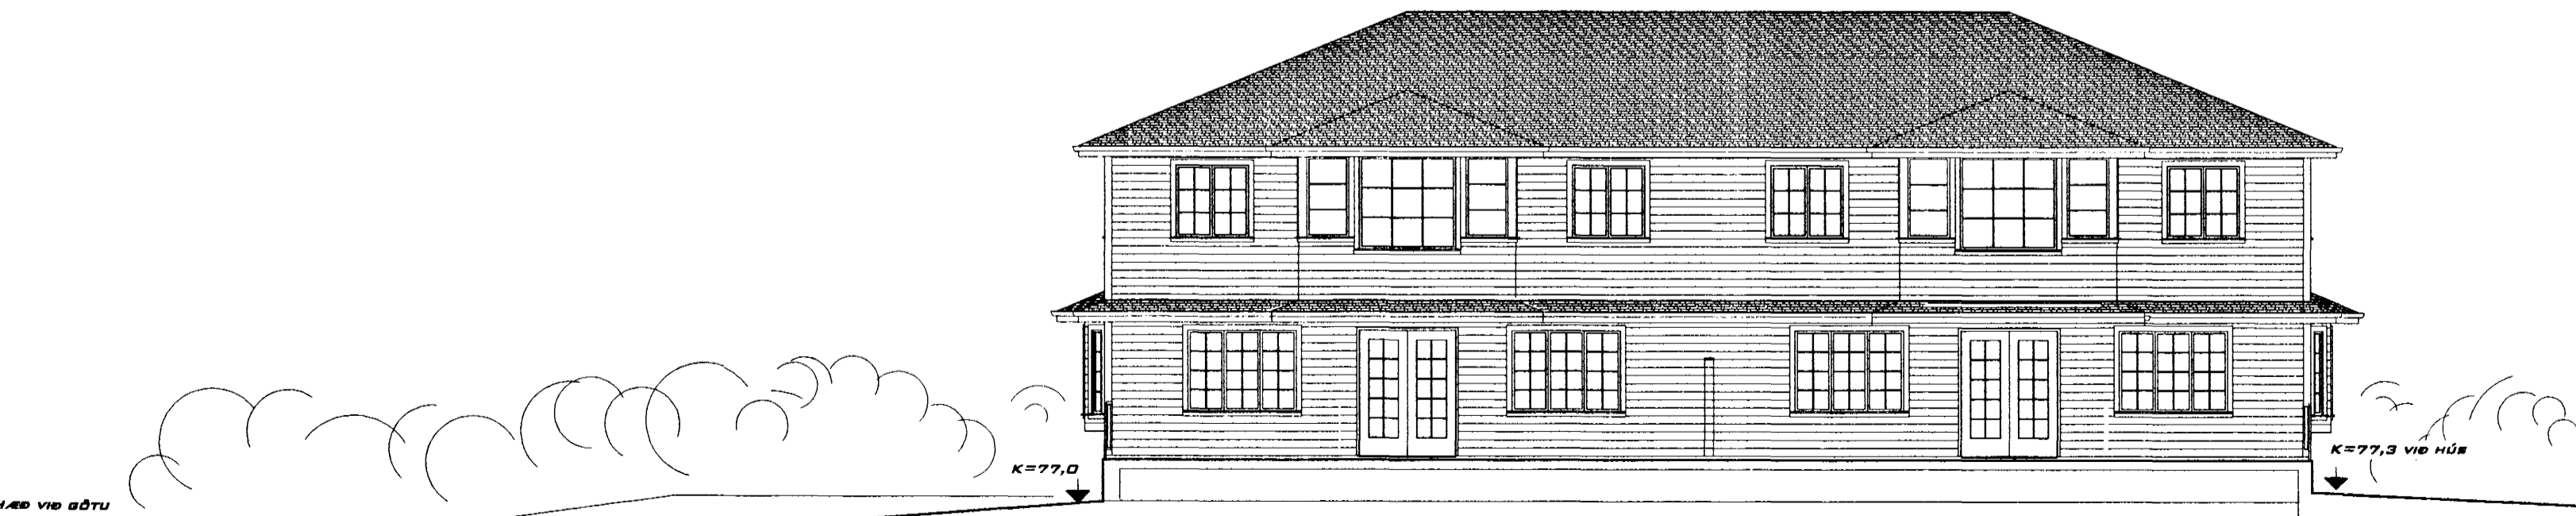

NORÐVESTURHLIÐ, 1:100

HUGVERK HÖNNUNARÞJÓNUSTA  
STEFÁN INGÓLFSSON ARKITEKT  
STEFANLAX2@SIMNET.IS S:554-6125 / 848-1316

ERLUÁS 26-28

L=77,09

KÓPAVOGI 20.07.2001 *Stefán Ingólfsson 010251-4359*  
VERKEFNI NR.223 TEIKNING NR. 04