





Samþykkt þann:

09 AUG. 2002

Byggingafultrúinn í Hafnarfirði  
F.h. Sigurbjartur Halldórsson

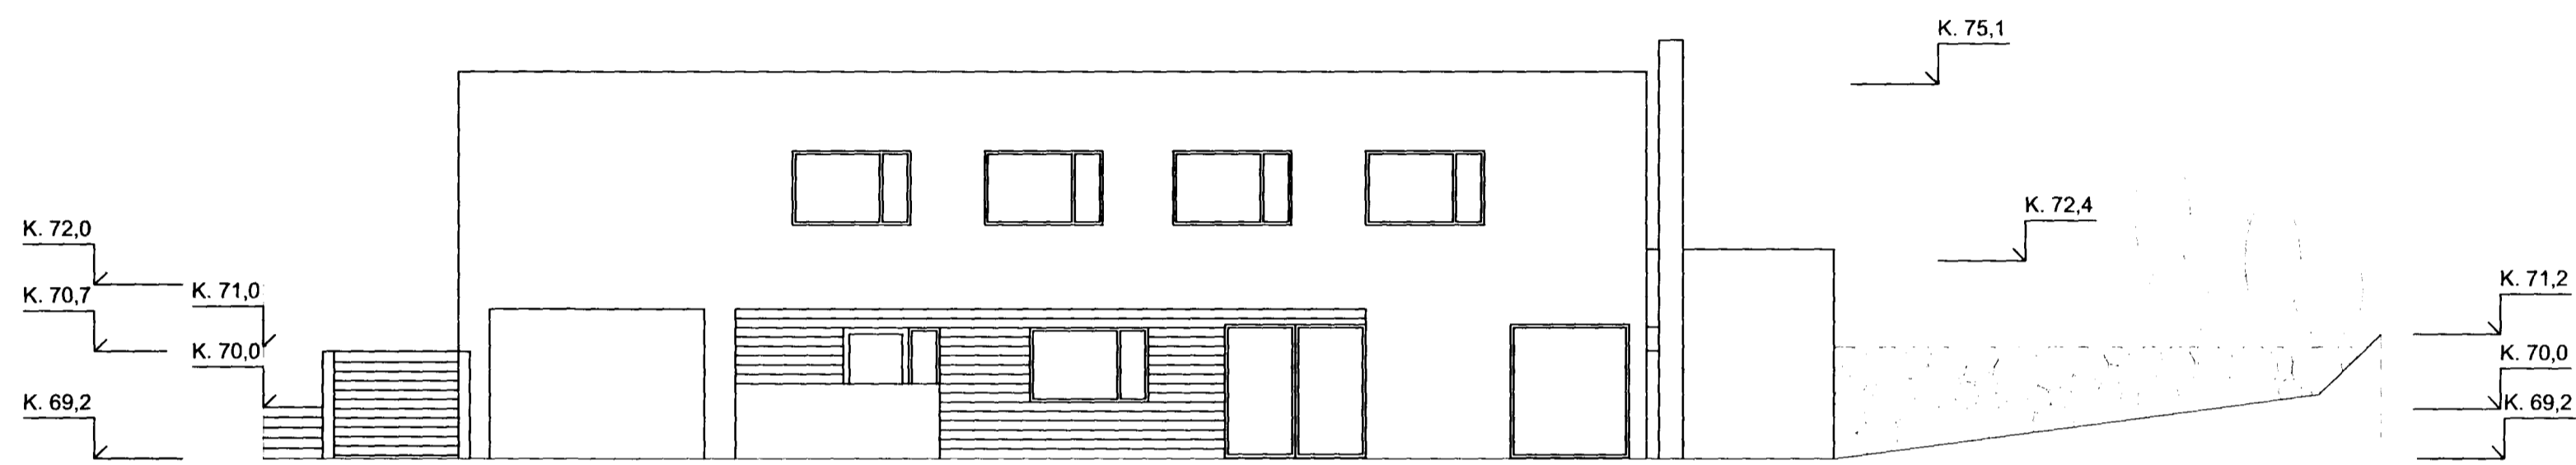

Suð-Vestur

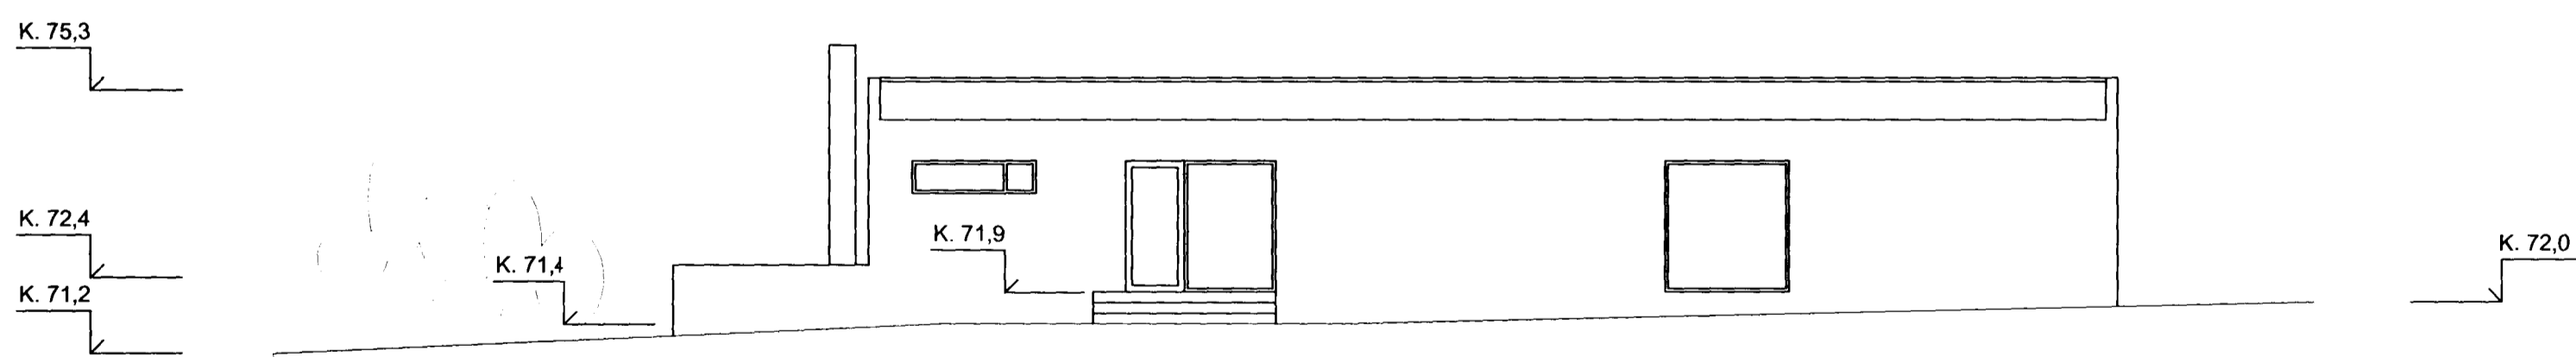

Norð-Austur

ERLUÁS 31, HAFNARFJÖRÐUR

Útlit Suð-Austur og Norð-Austur  
M. 1:100

Teikning nr. 05

Dags. 18.09. 2001  
Uppfært: 24.09. 2001  
Uppfært: 15.01. 2002  
Uppfært: 07.08. 2002  
Hæðarkóti hækkaður um 20sm

Sigríður Sigurðardóttir, arkitekt  
Sléttahraun 18, 220 Hf  
Sími: 555 0857  
Kt. 2600601700