



NORÐ-AUST

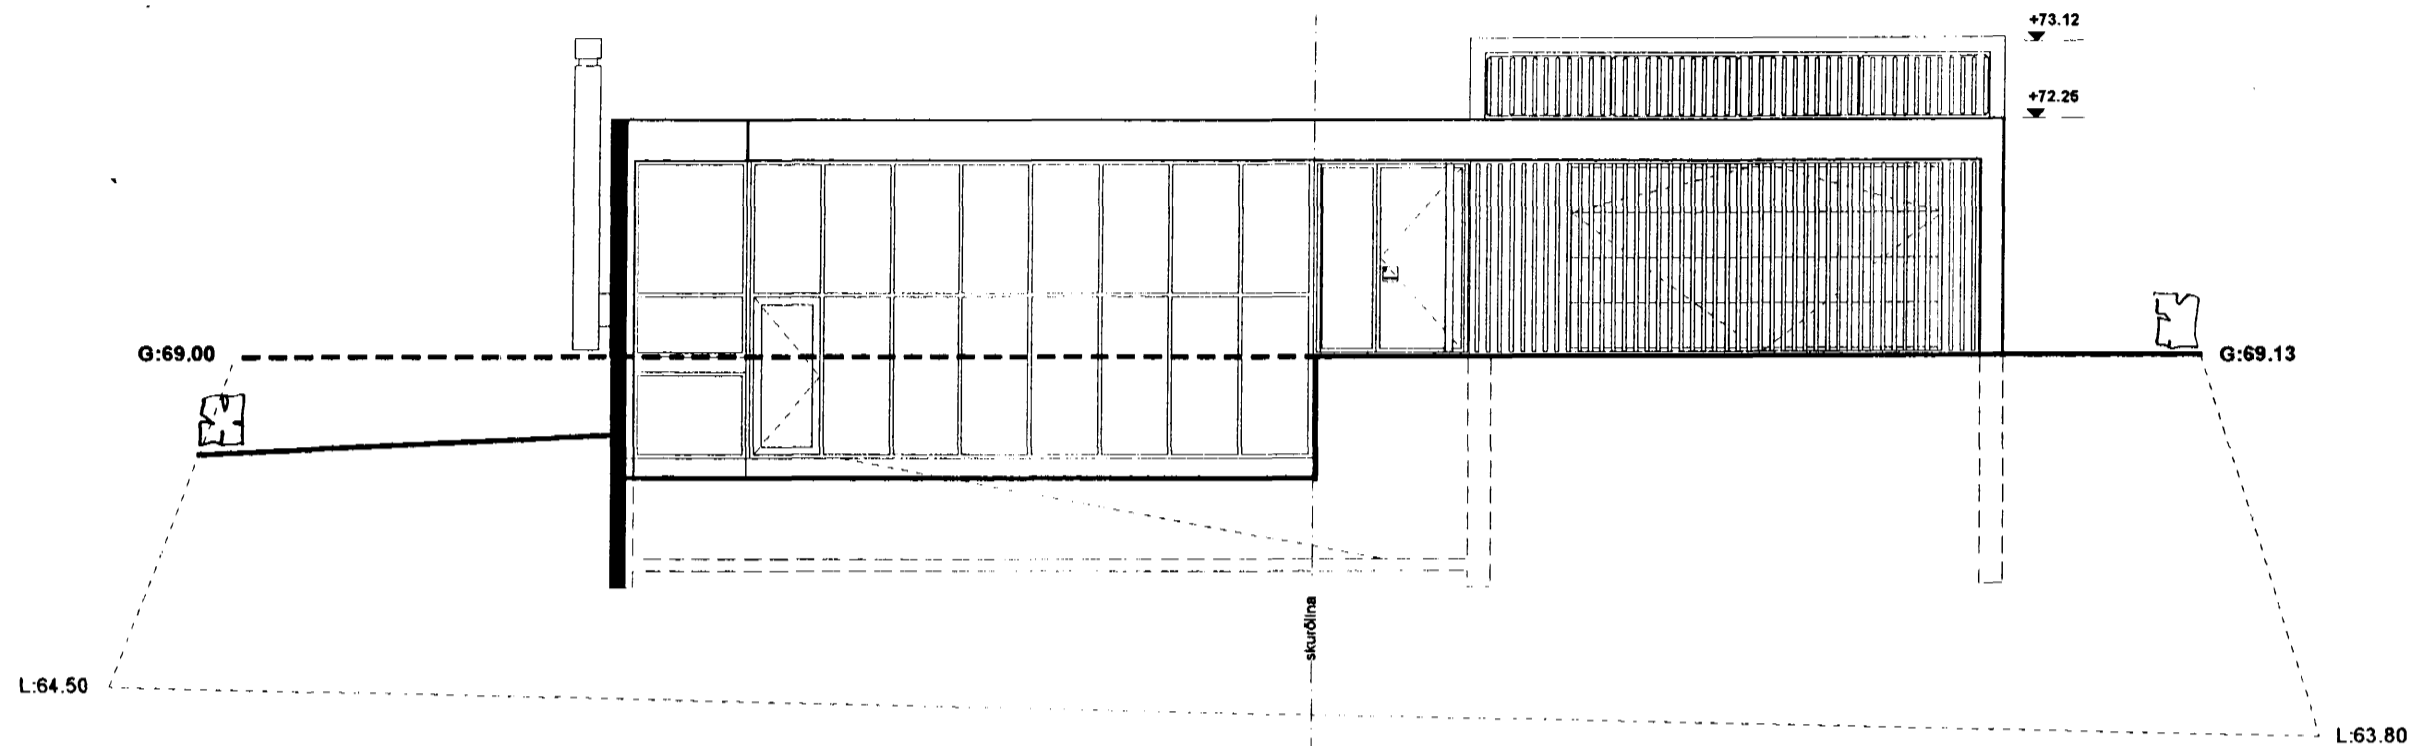


NORÐ-AUST /sneiðmynd c-c

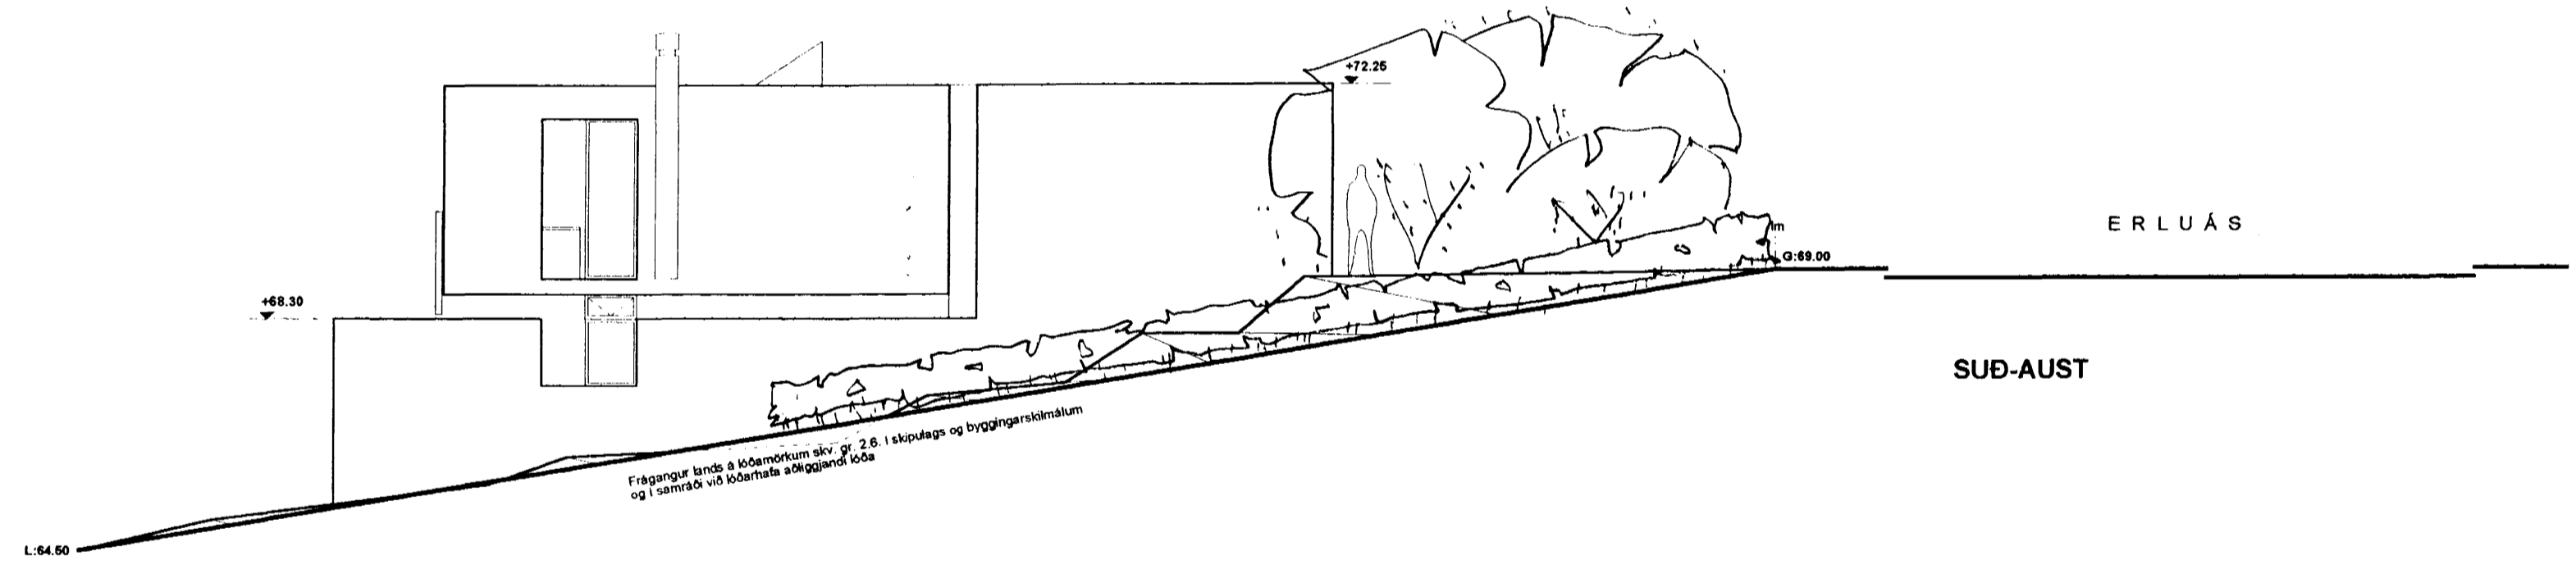

SUD-AUST

ERLUÁS

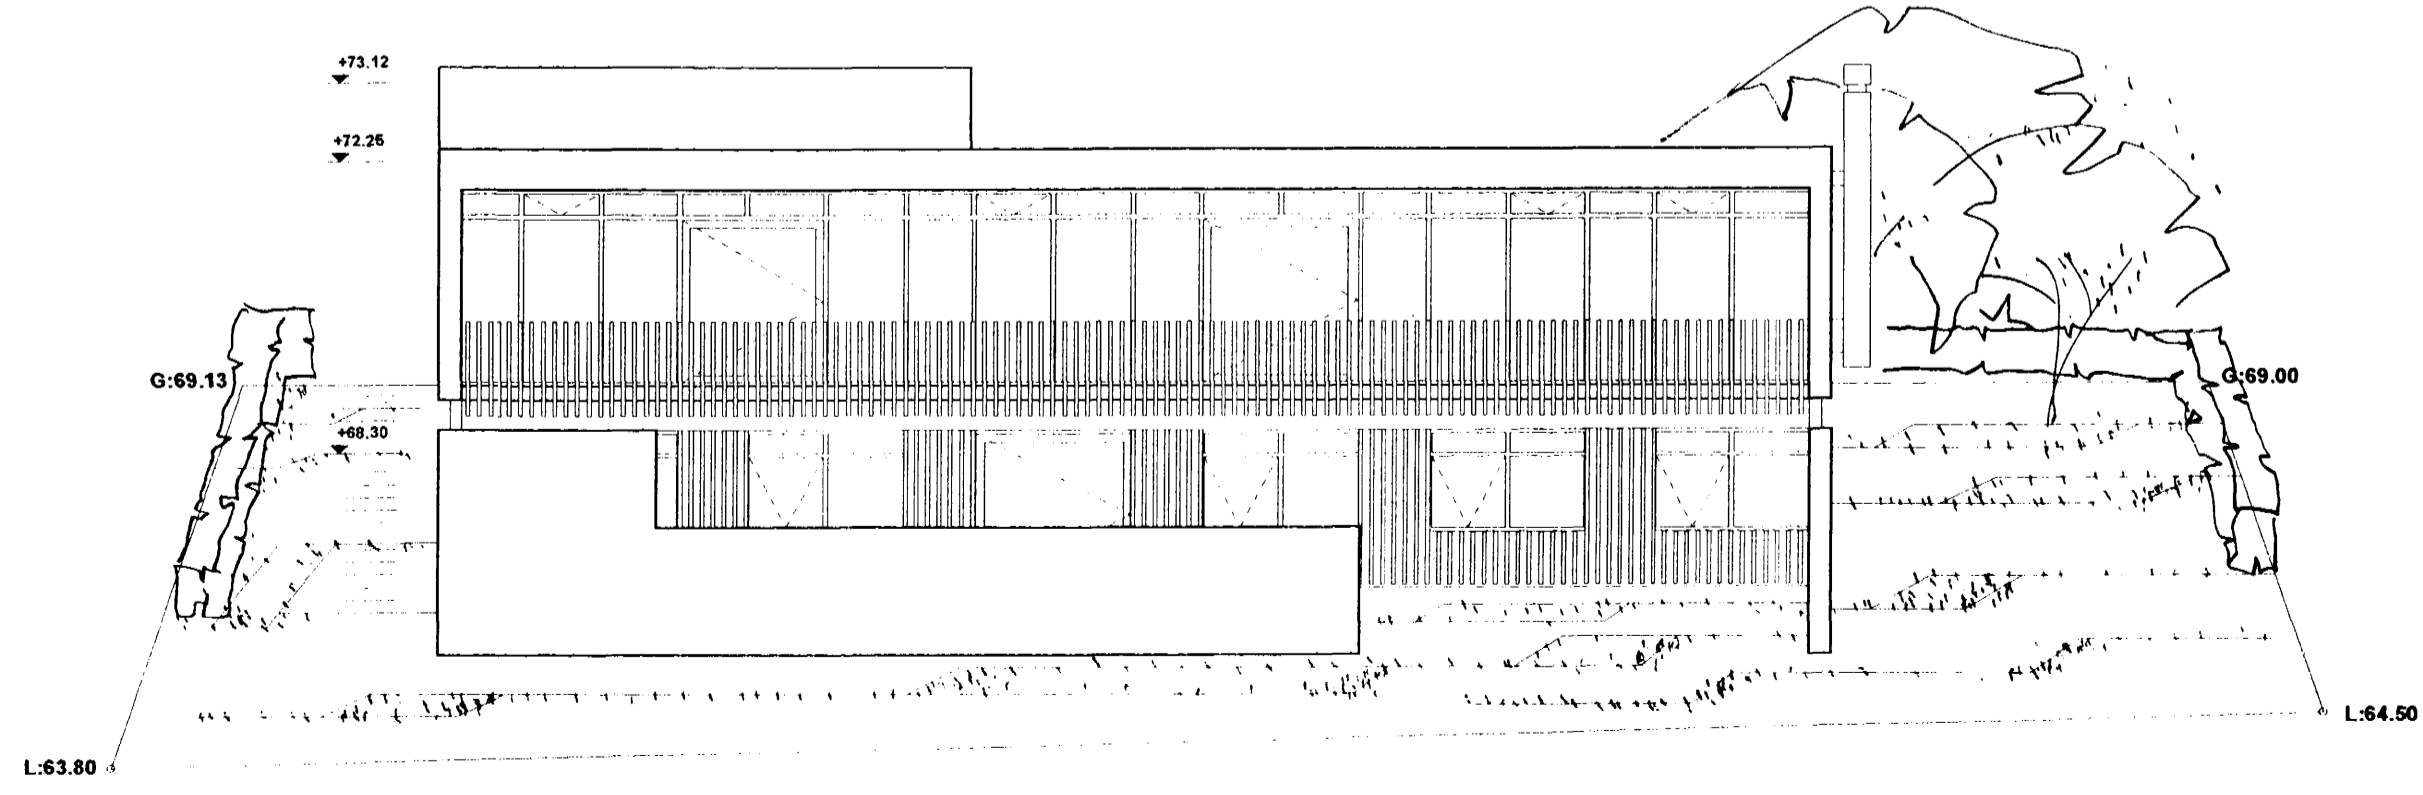

SUD-VEST

_____	E
_____	D
_____	C
_____	B
_____	A

07.08.2001
 rýmisnúmer, málsetning, samræming A
 breyting

ERLUÁS 35

ÚTLIT teikning
 2010 verkefni
 1 : 100 mkv
 03.07.01 dags

pk - hönnuð
 ARKITEKTAR
 691195-2369
 INGOLFSTRÆTI 1A
 REYKJAVÍK 101
 5518050 SIMMI
 5518077 FAX
 palmar@simnet.is
 palmar kristmundsson arkitekt
 6804555269

35-300 teikn nr.
 A breyting

Palmar Kristmundsson