


GRUNNMYND 2 HÆÐAR. MKV. 1:50

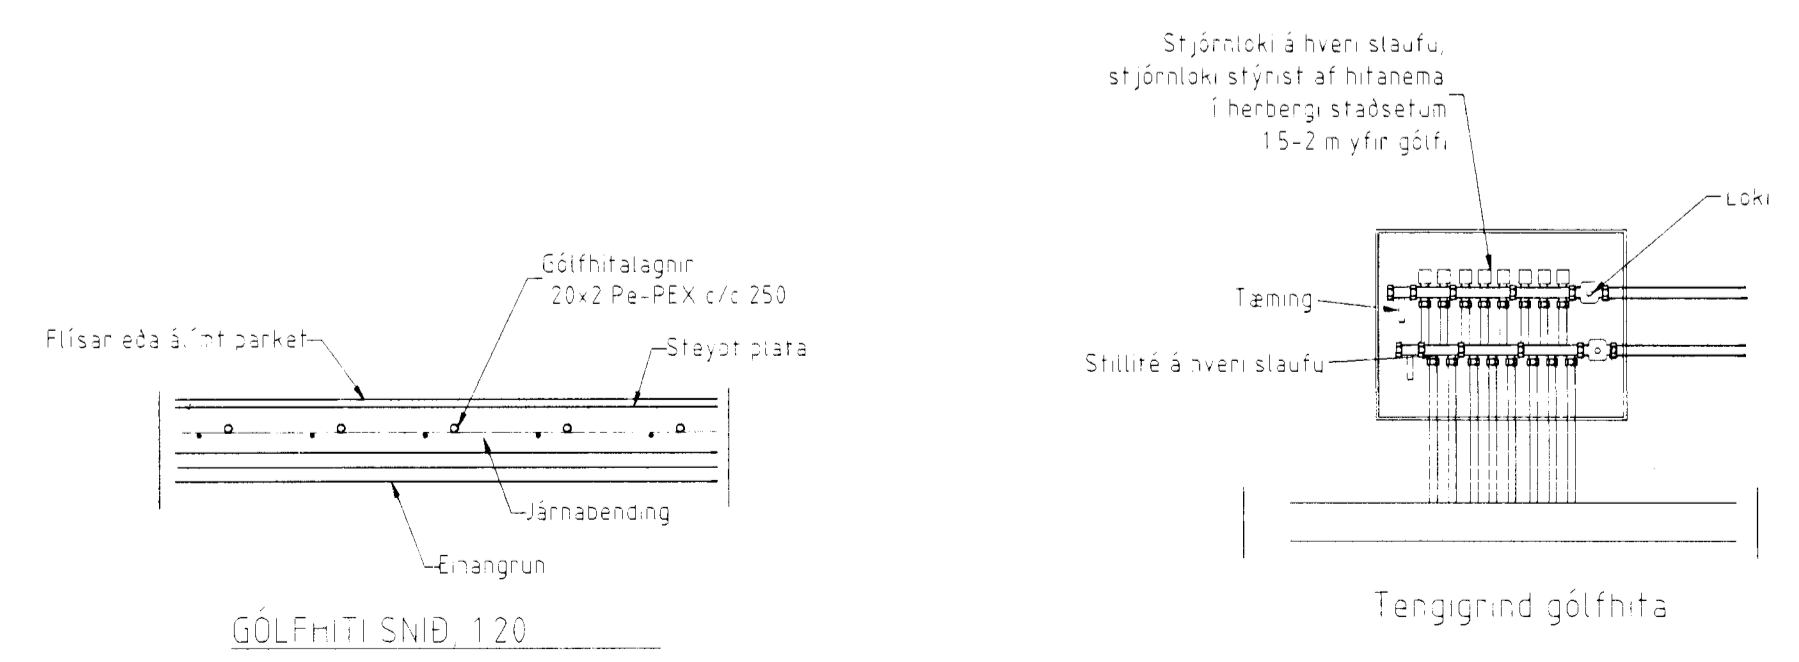

17 JULI 2002  
VG

*Handwritten signature*

SKÝRINGAR

INNSTEYPTAR GÓLFHITALAGN ERU 20x2 Pa-PEX 0,6 MPa,  
60°C  
STEYPUHULA YFIR LOGNUM MIN 30 MM

ERLUÁS 39 HAFNARFIRÐI

Sigurður Þorvartarson byggingafræðingur bfi  
Teiknistofan Strandgötu 11 220 Hafnarf.ö.  
STH teiknistofan ehf. kr. 510298-2769 Kr. hönnuðar 14.1250-4.189  
Sími: 5651510. Netfang: teiknistofan@standia.is

Skýringar	Sérúdráttur
Teikning	Gólfhit, efri hæðar
Mælikvarði	1:50
Undirskrift	<i>Handwritten signature</i>
Blað nr. 4b /	Dagsetning 5 júlí 2002
Breytt:	