




Samþykkt þann


16 JULI 2001

Byggingafulltrúinn í Hafnarfirði
F.h. Kristján Þórarinnsson

KP

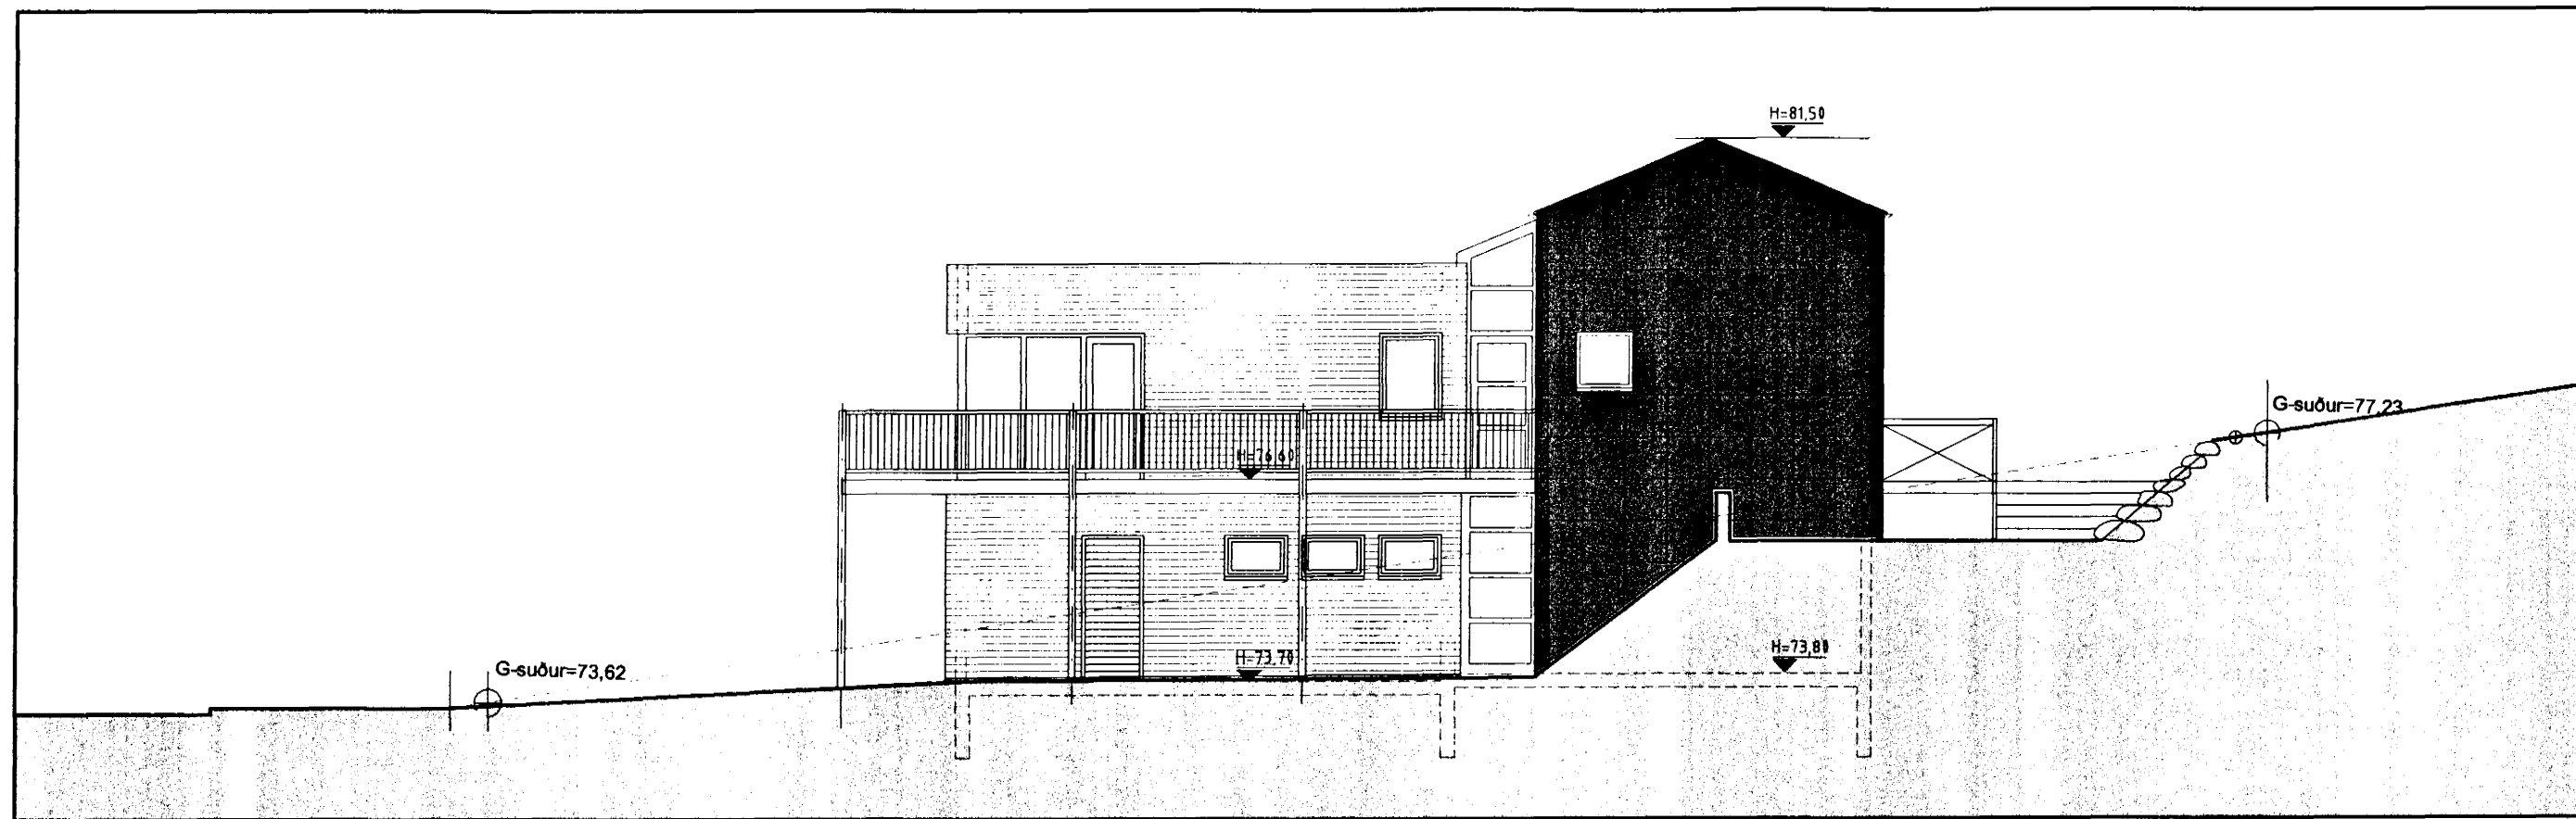

SUÐURHLIÐ

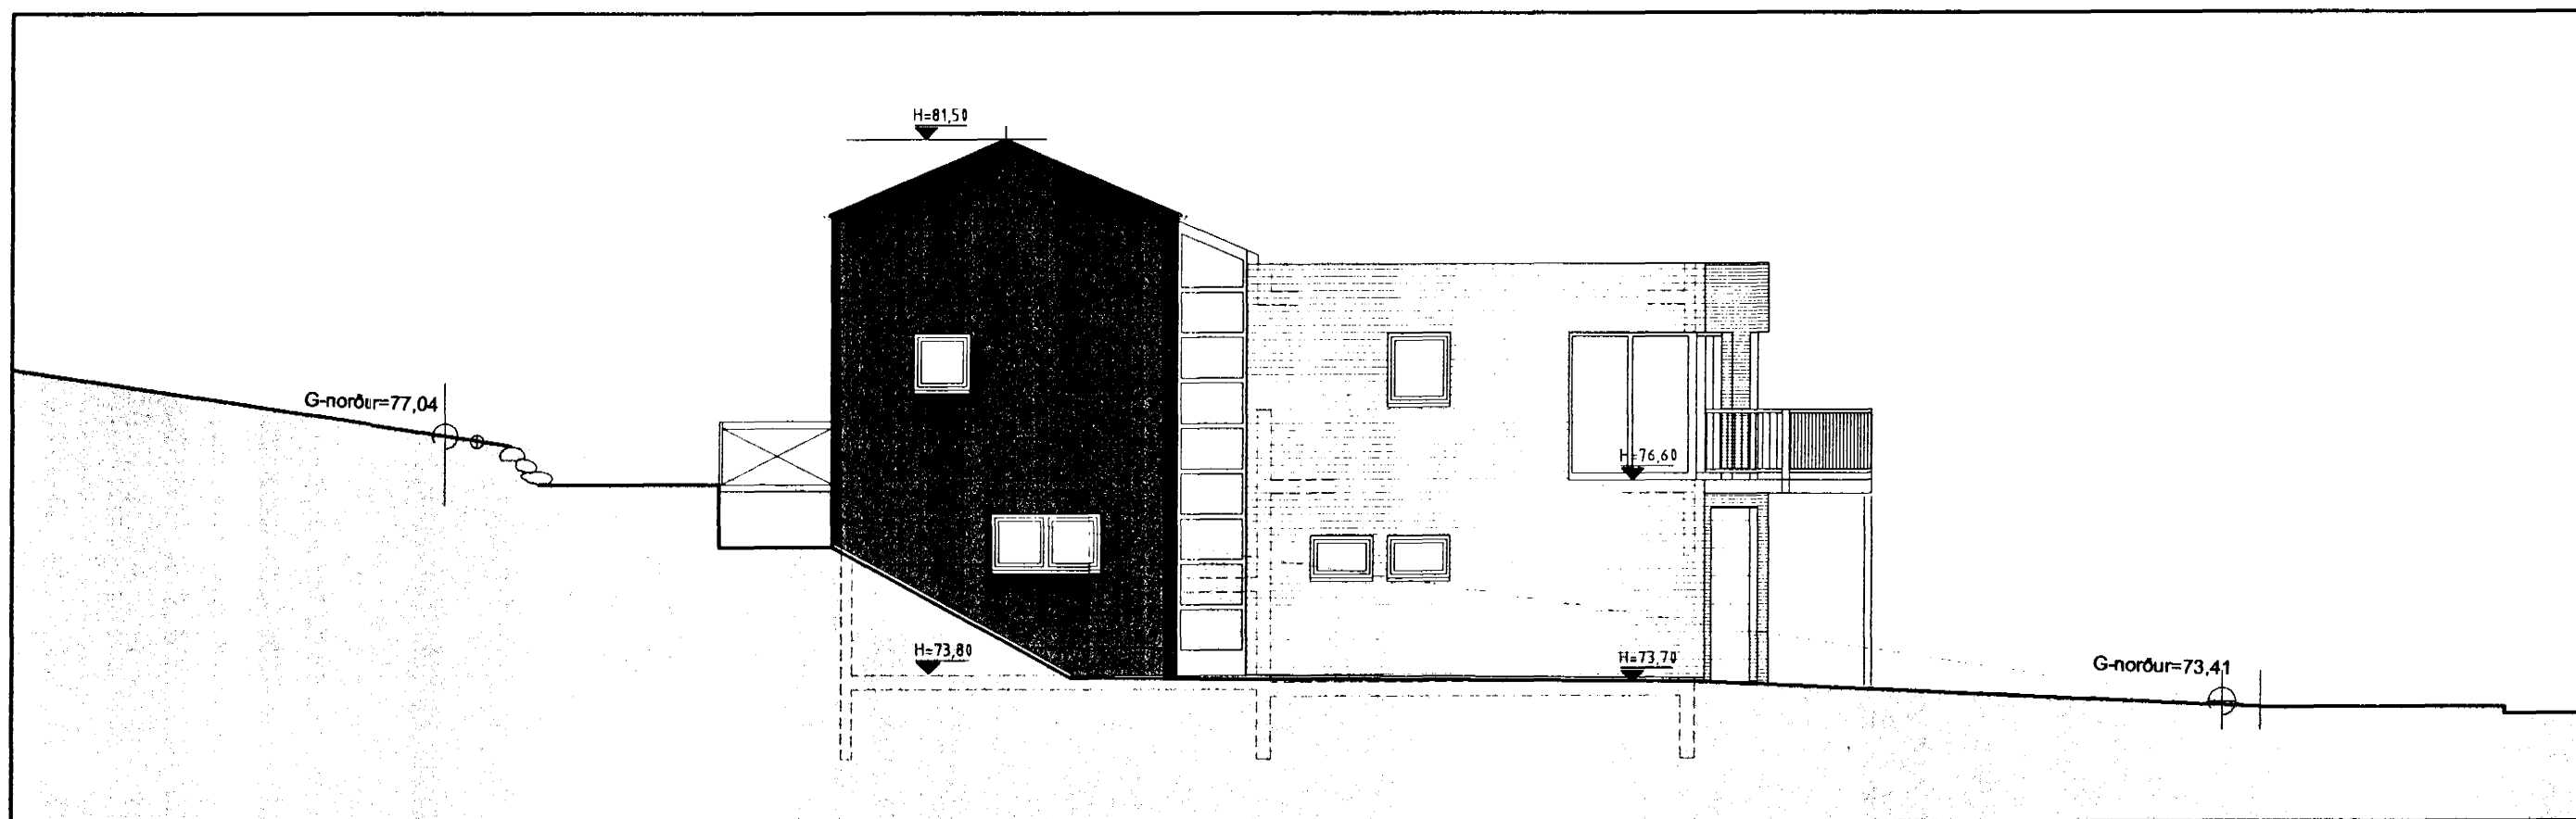

NORÐURHLIÐ

BREYTING: _____ DAGS: _____

ERLUÁS 42

HAFNARFIRÐI

VERK: _____

TEIKNING: **útlit**

EFNI: **ADALTEIKNING**

MKV: **1:100**

DAGS: **11.07.01** NR: **240-007**

UNDIRSKRIF: *Ragnvaldur Adamsson* KT: *240448-2469*

ARKITEKTAR GUNNAR OG REYNIR SF

LAUGAVEGI 32b
101 REYKJAVÍK
GUNNAR FRÍÐBJÖRNSSON ARKITEKT FAI
REYNIR ADAMSSON ARKITEKT FAI

SÍMI: 551 1300
FAX: 552 4911
NETFANG: arkgr@tn.is
TEIKN: