





Samþykkt þann

16 JULI 2001

Byggingatulltrúinn í Hafnarfirði
F.h. Kristján Þórarinnsson

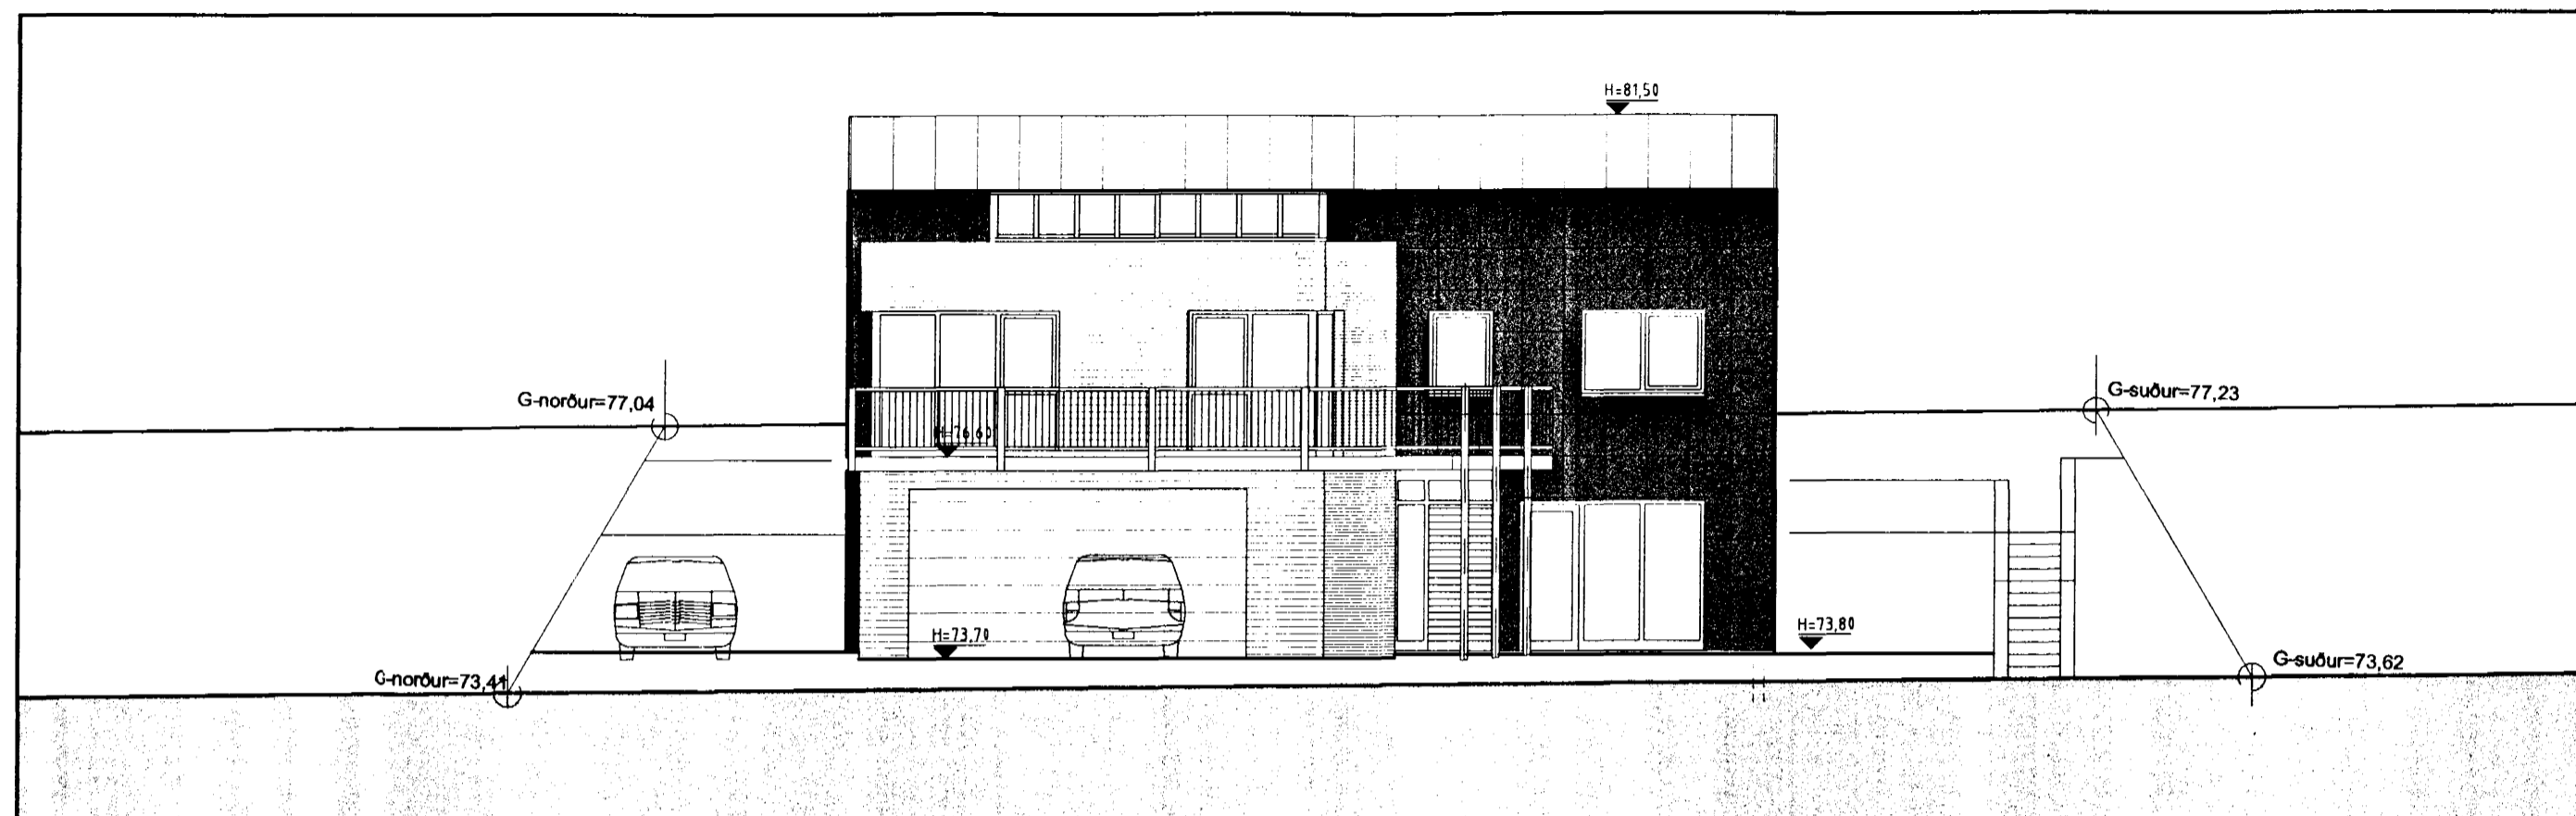

VESTURHLIÐ

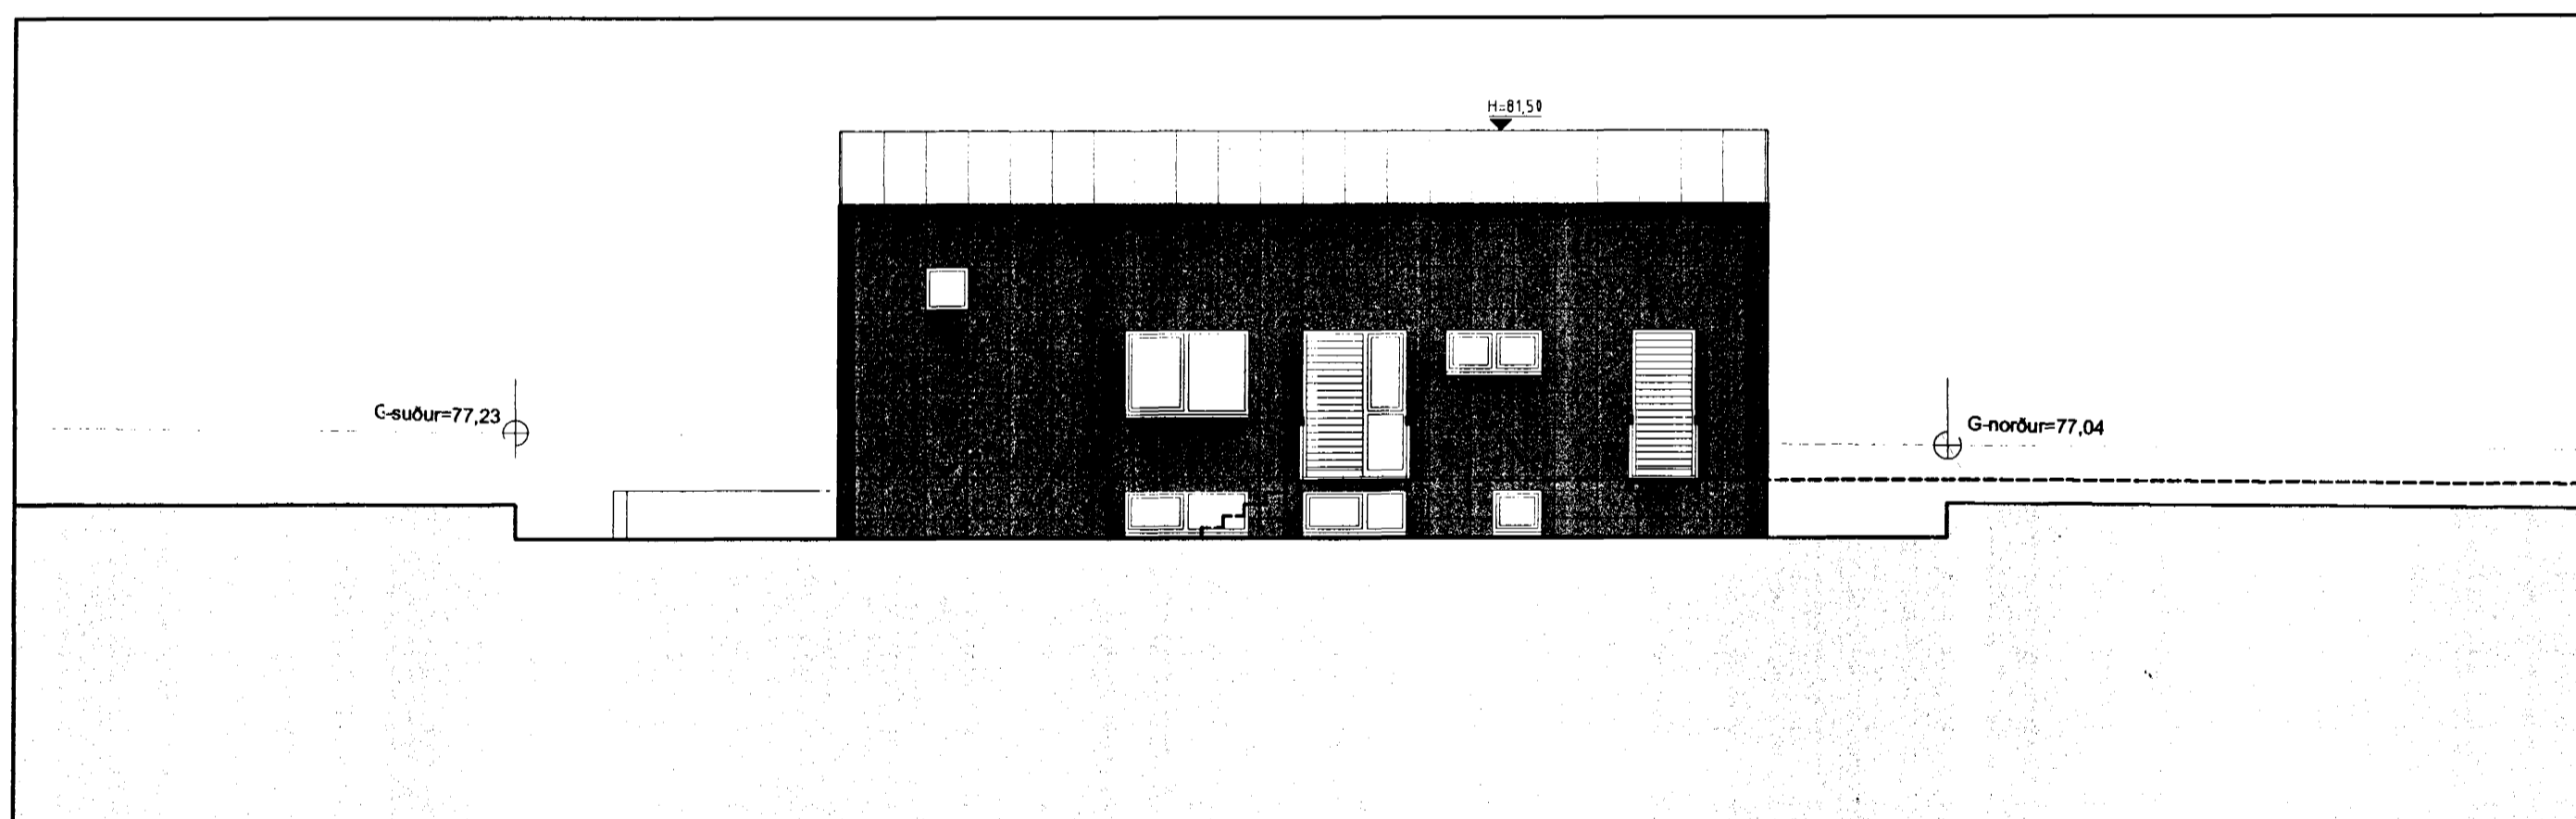

AUSTURHLIÐ

BREYTING: _____ DAGS: _____

ERLUÁS 42

HAFNARFIRÐI

VERK:

TEIKNING:

útlit

EFNI:

ADALTEIKNING

MKV:

1:100

DAGS:

11.07.01

NR:

240-008

UNDIRSKRIFT:

Reynir Adamsson KT 240448-2469

ARKITEKTAR GUNNAR OG REYNIR SF

LAUGAVEGI 32b
101 REYKJAVÍK

SÍMI: 551 1300
FAX: 552 4911
NETFANG: arkgr@tin.is

GUNNAR FRÍÐBJÖRNSSON ARKITEKT FAI
REYNIR ADAMSSON ARKITEKT FAI

TEIKN: