




SNID 08, 1:10

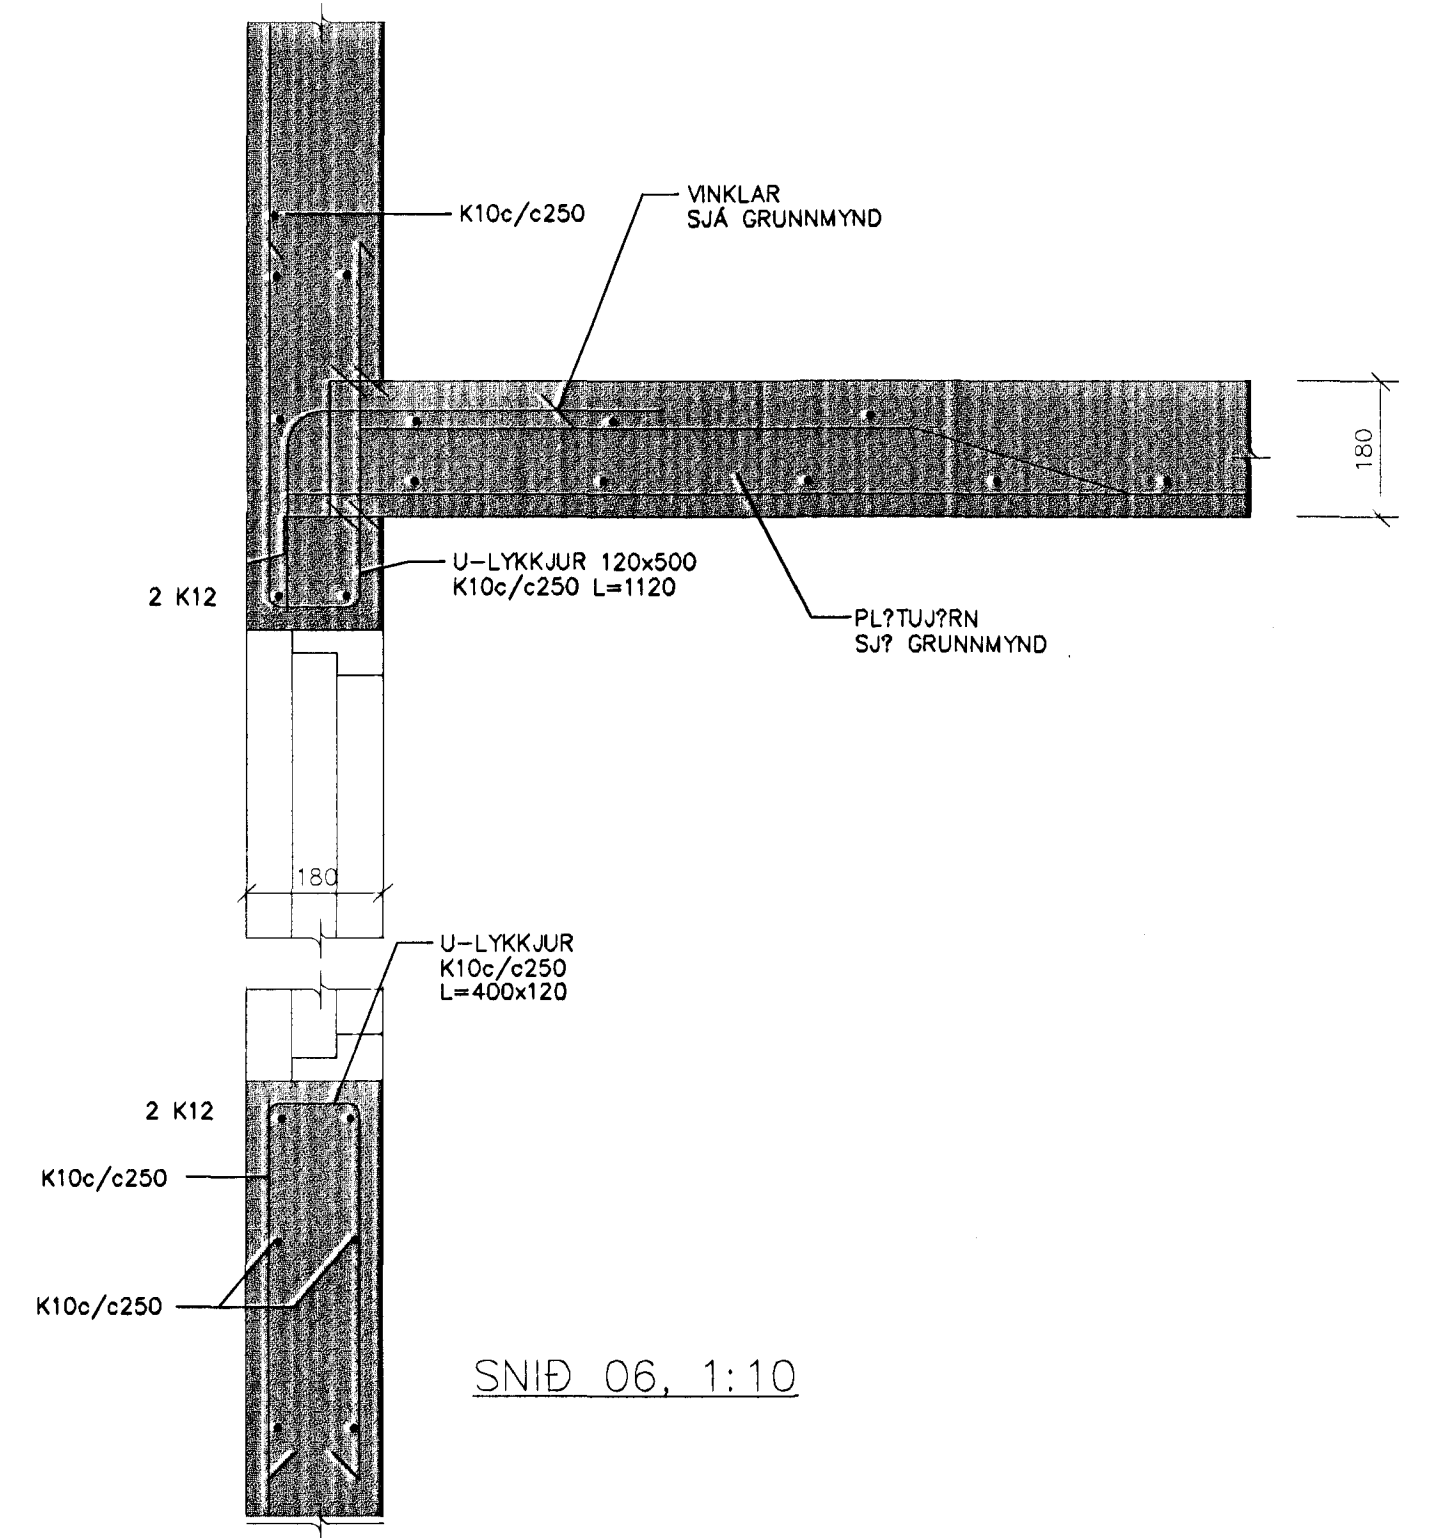

SNID 06, 1:10

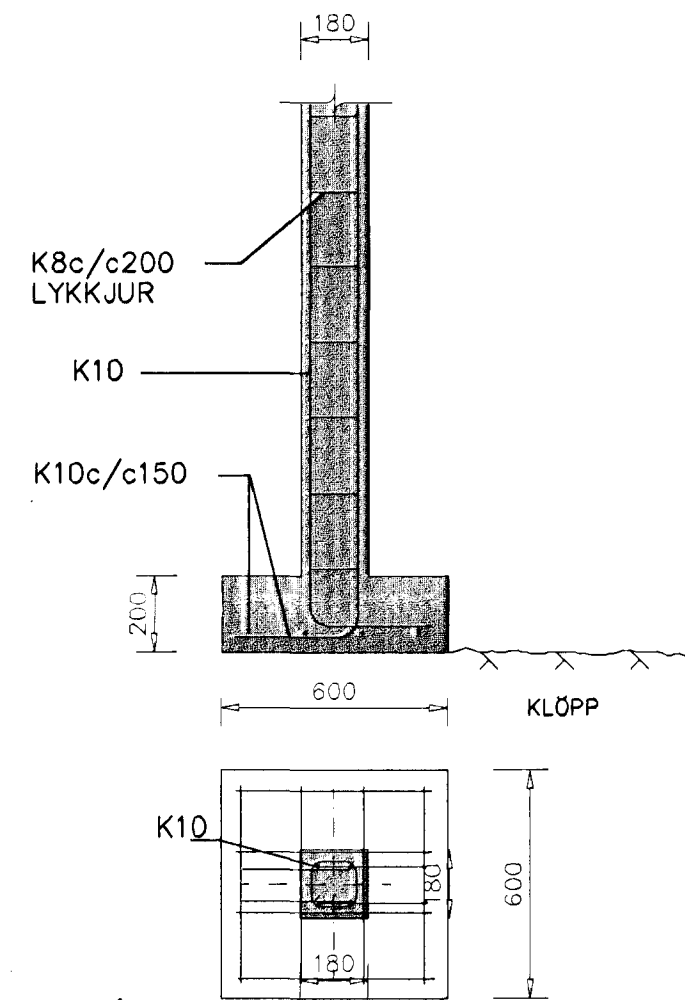

SNID 07, 1:20

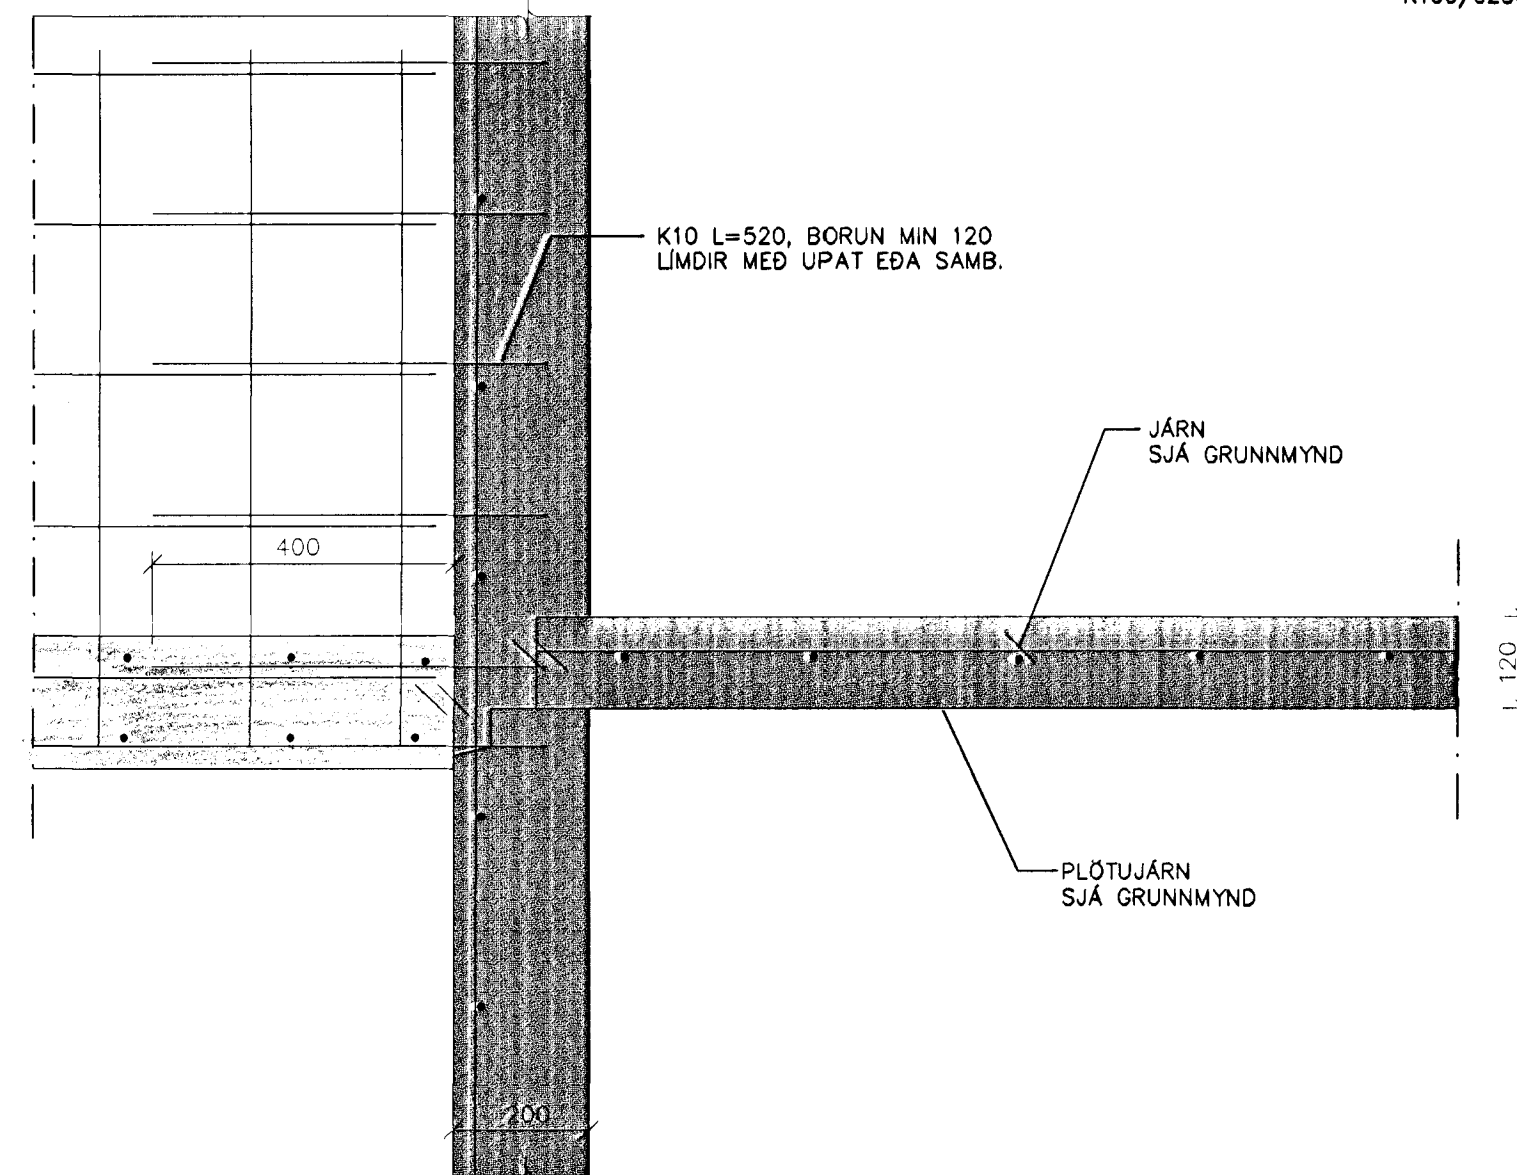

SNID 08B, 1:10

Byggingafulltrúi Hafnarfjarðar
Afgreitt þann
11 FEB. 2002
[Signature]

ALMENNAR SKÝRINGAR SJÁ TEIKNINGU S1
[Signature]

TJ	BREYTING Á SVÖLUM	8/2/02
HANNAÐ	JÓN BERGSSON	VERKFR. VERKFRÆÐIHÖNNUN
T.J	DÍPL. ING.	M.V.F.I. SMÁRAHVAMMI 4, HAFNARF. S. 555-1974
TEIKNAD	SAMÞYKKT	ERLUÁS 56
YFIRFARID	VERK	DAGS
	0112	JÚNÍ 2001

*An 1/202
82b*