



Samþykkt bann
19 SEPT. 2001
Byggingafulltrúinn í Hafnarfirði
F.h. Kristján Þorarinsson


KJP

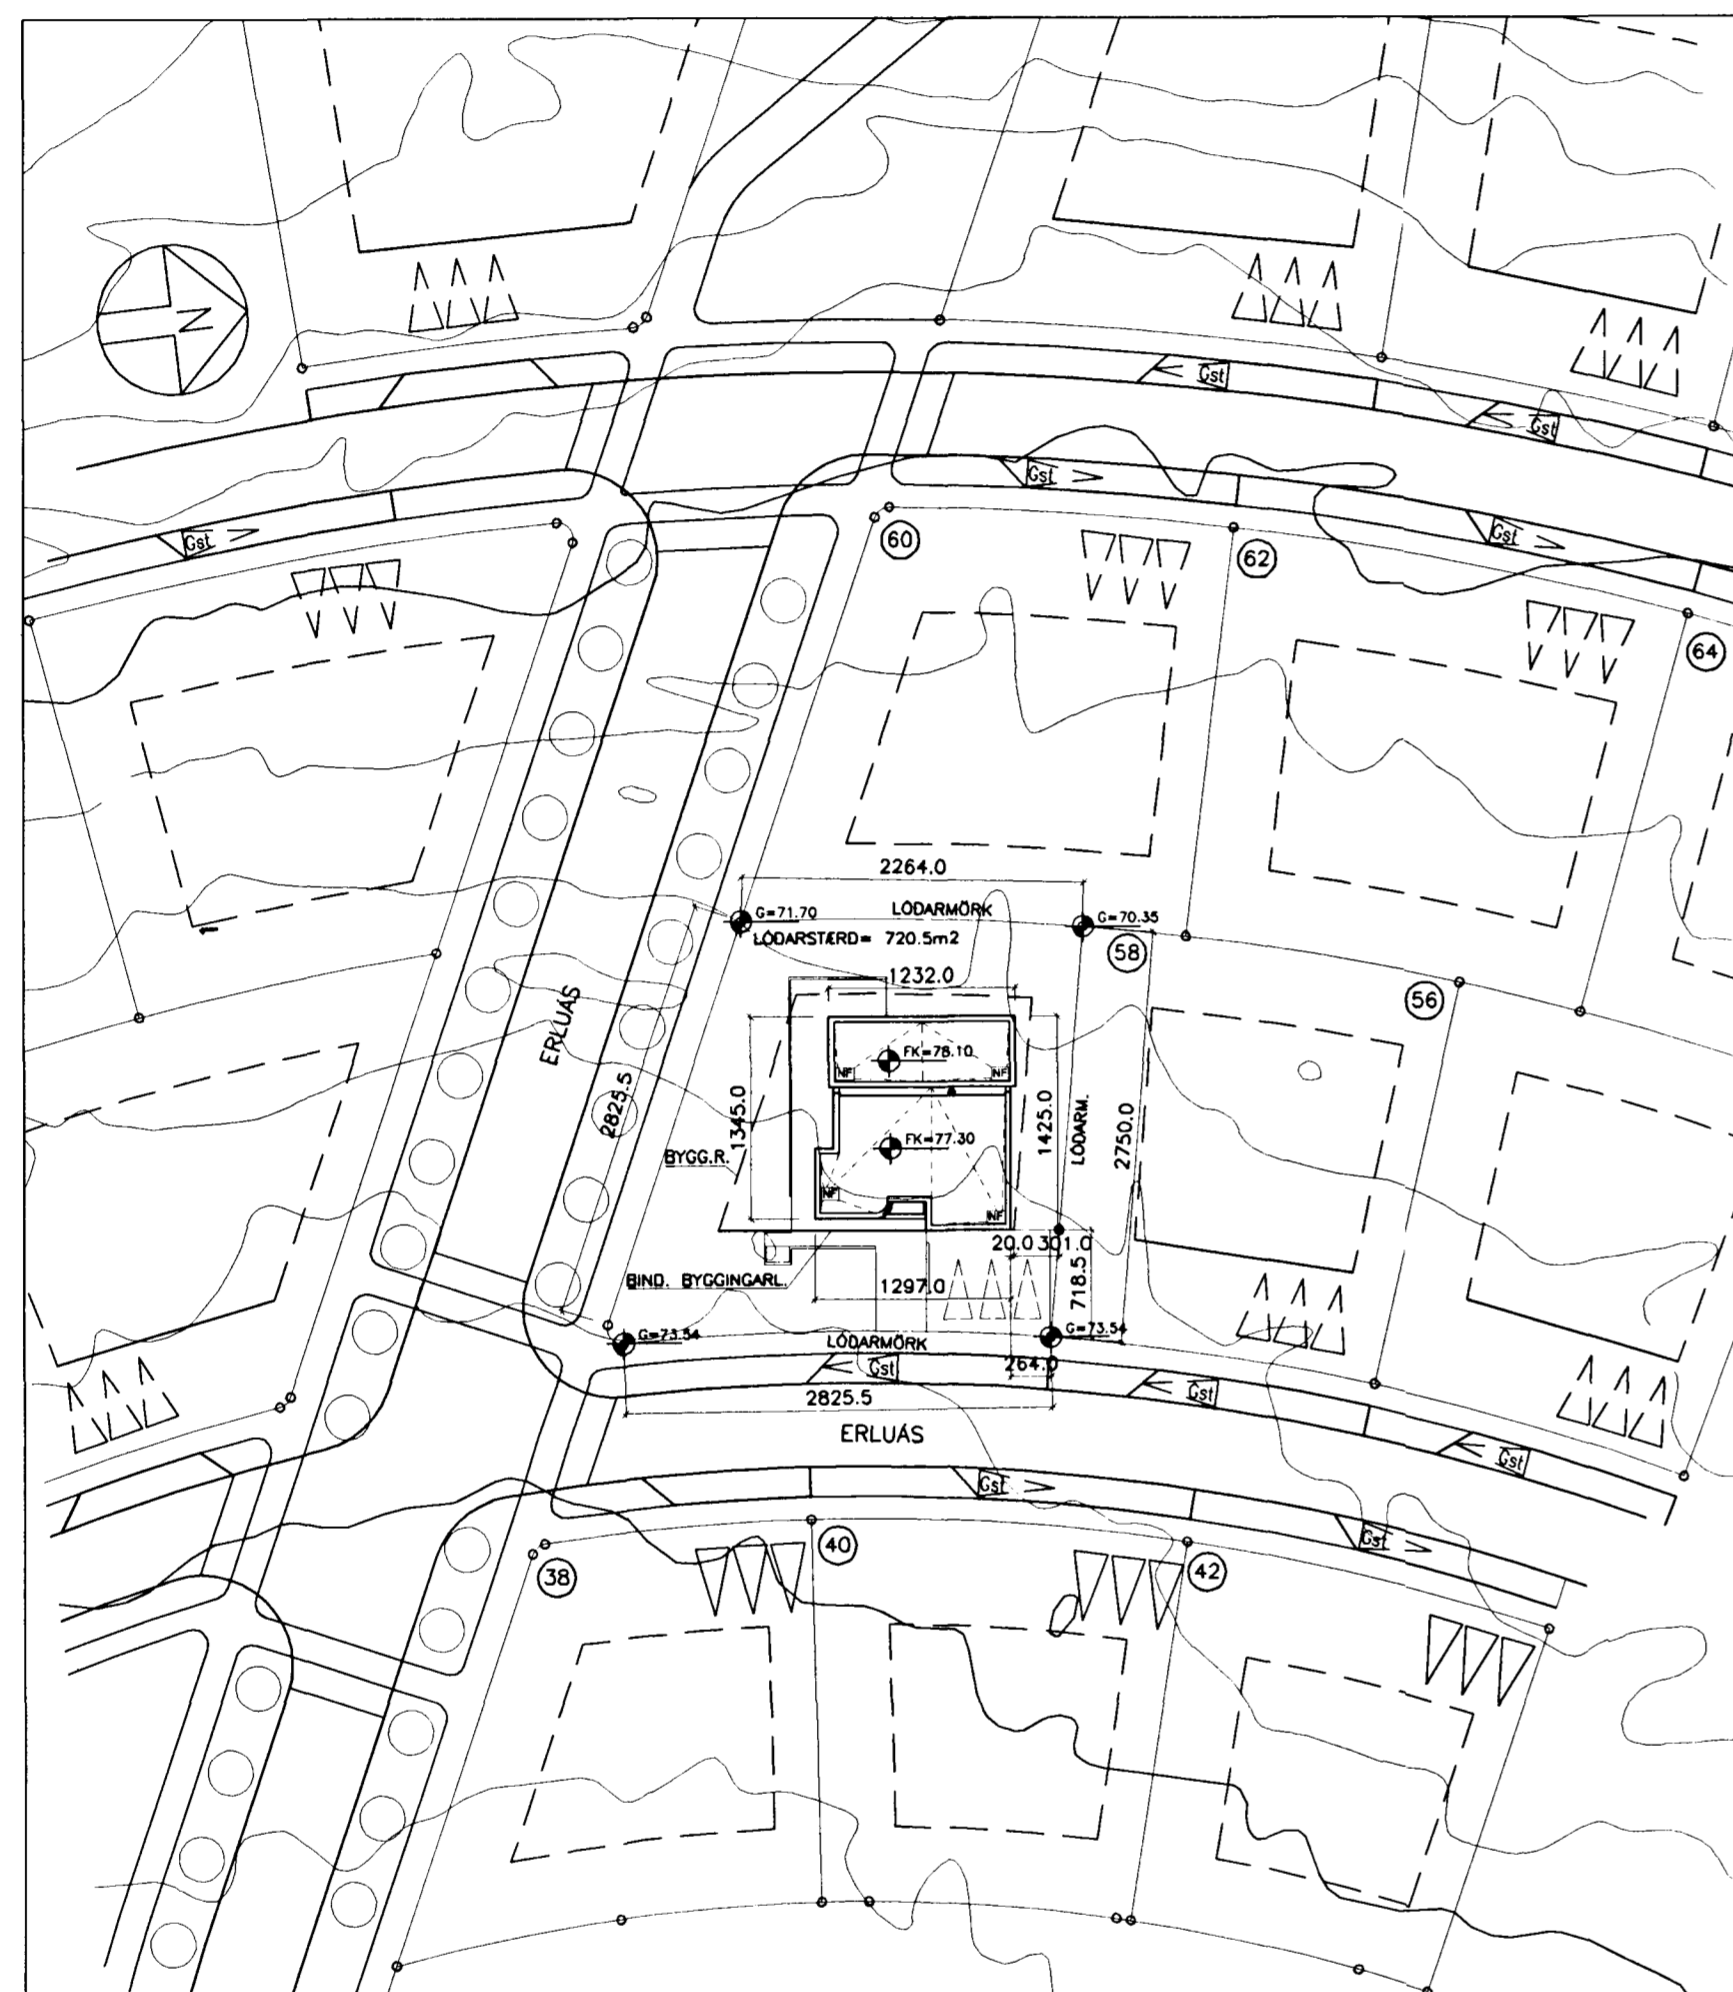


AFSTÖDUMYND, 1:500

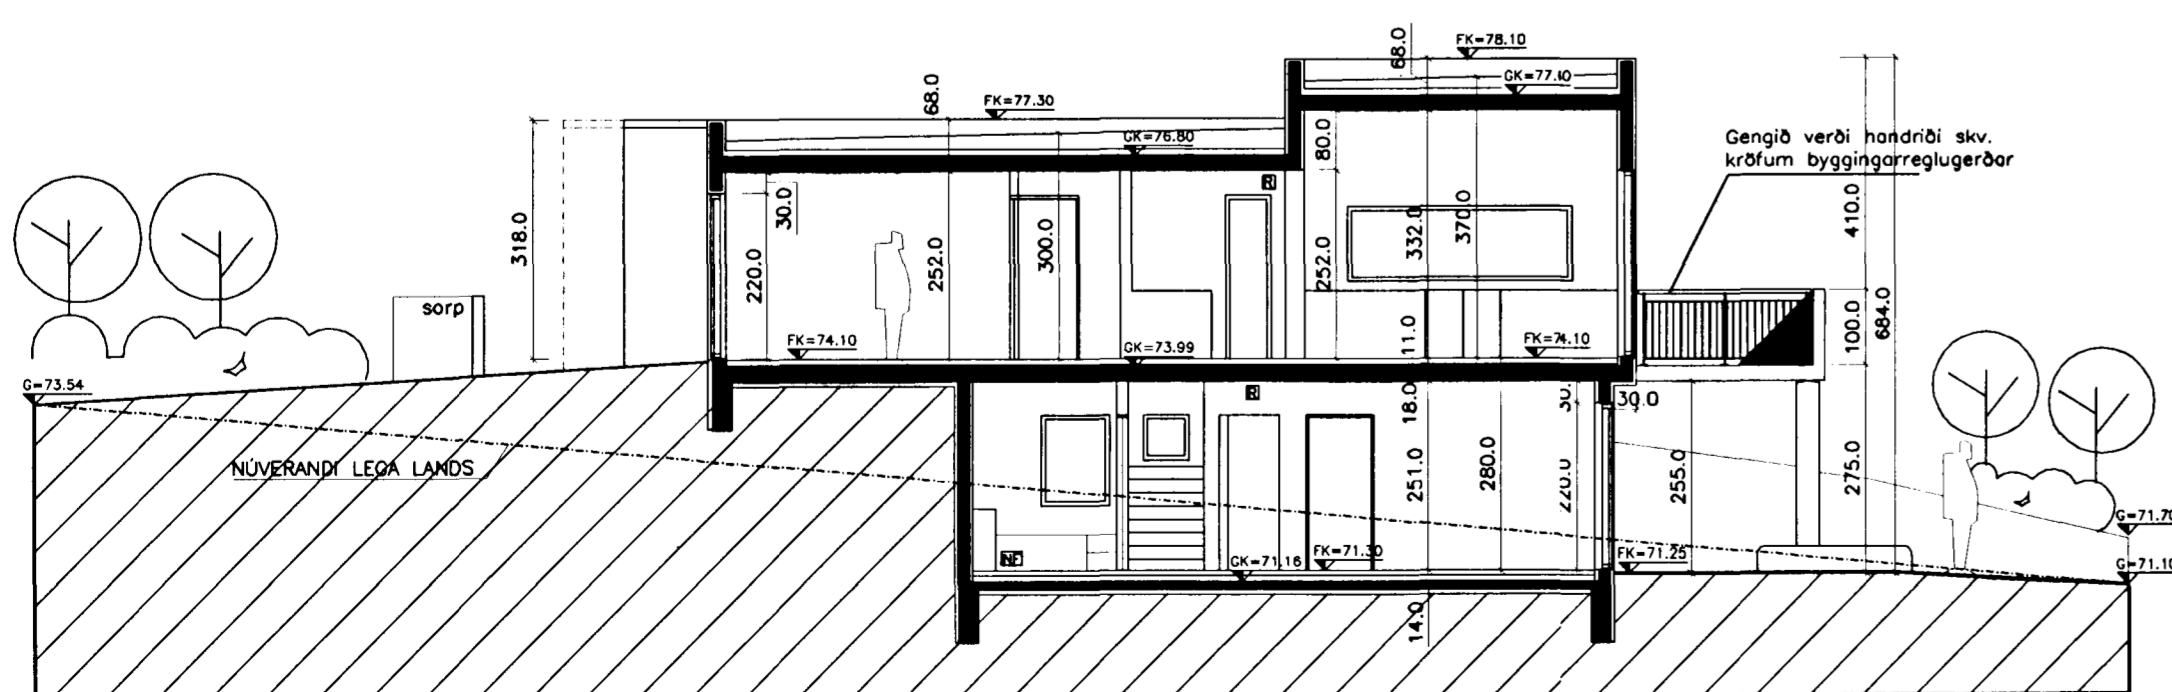

SNID AA, 1:100

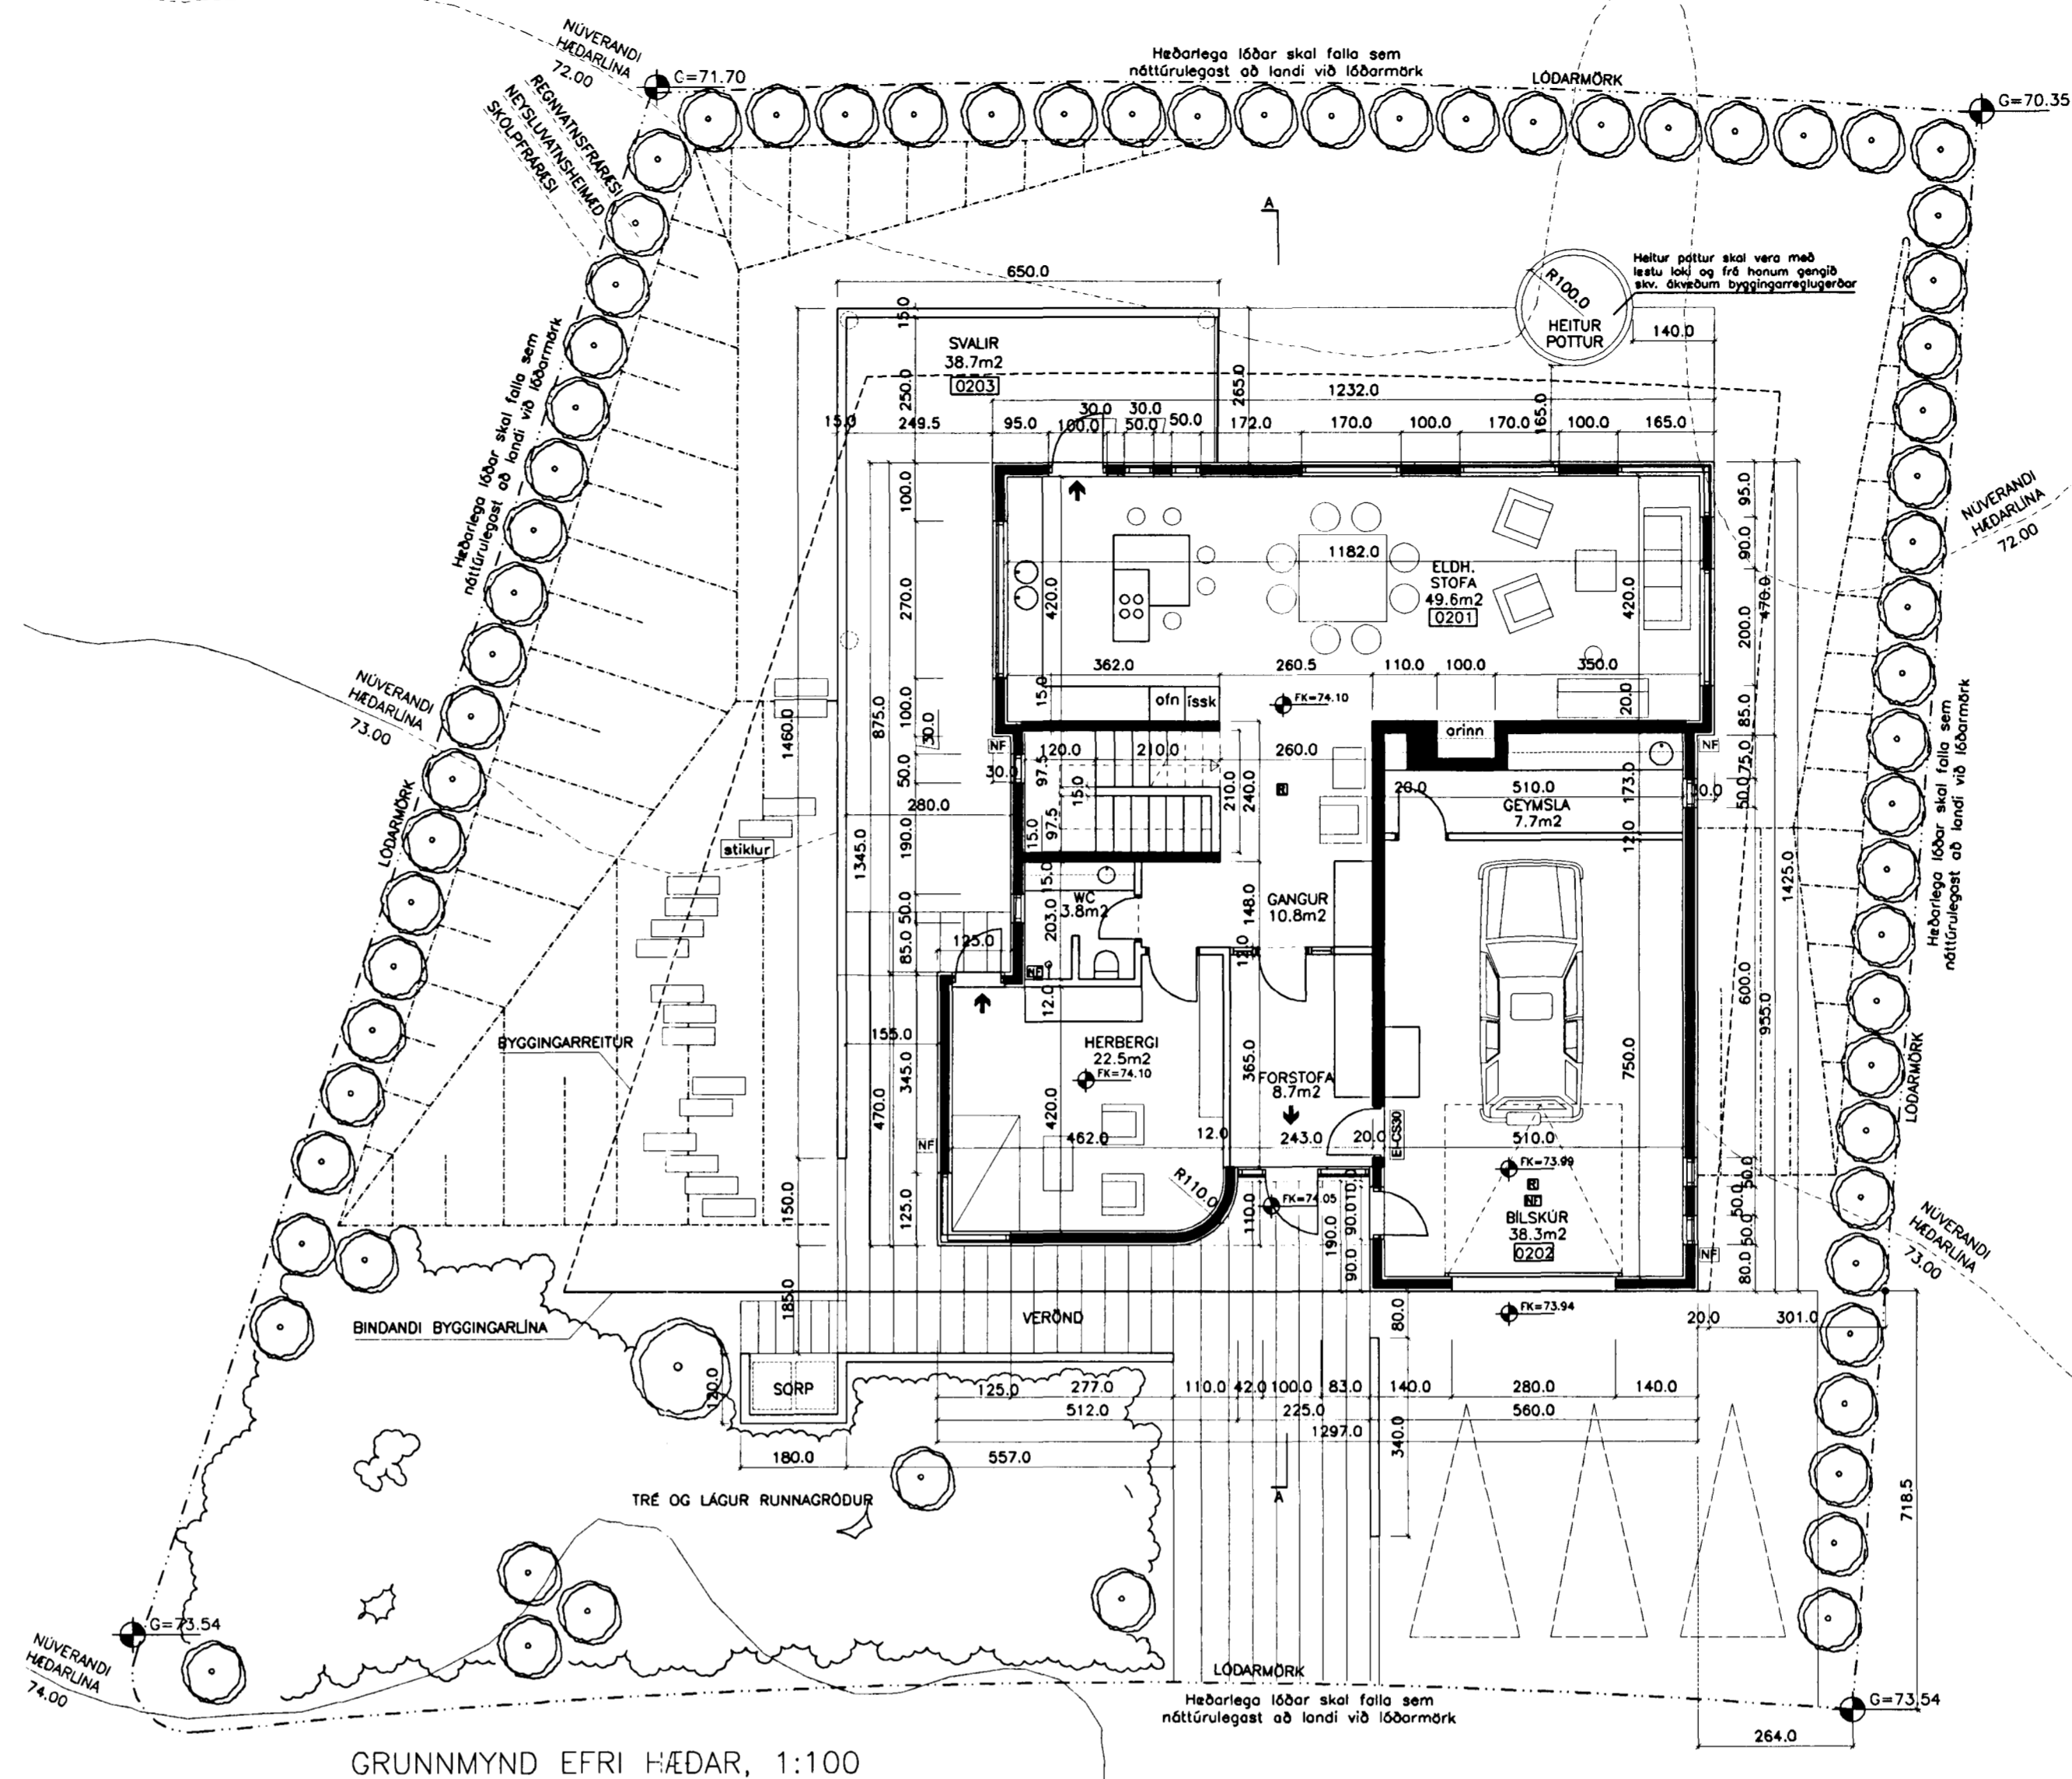

GRUNNMÝND EFRI HÆÐAR, 1:100

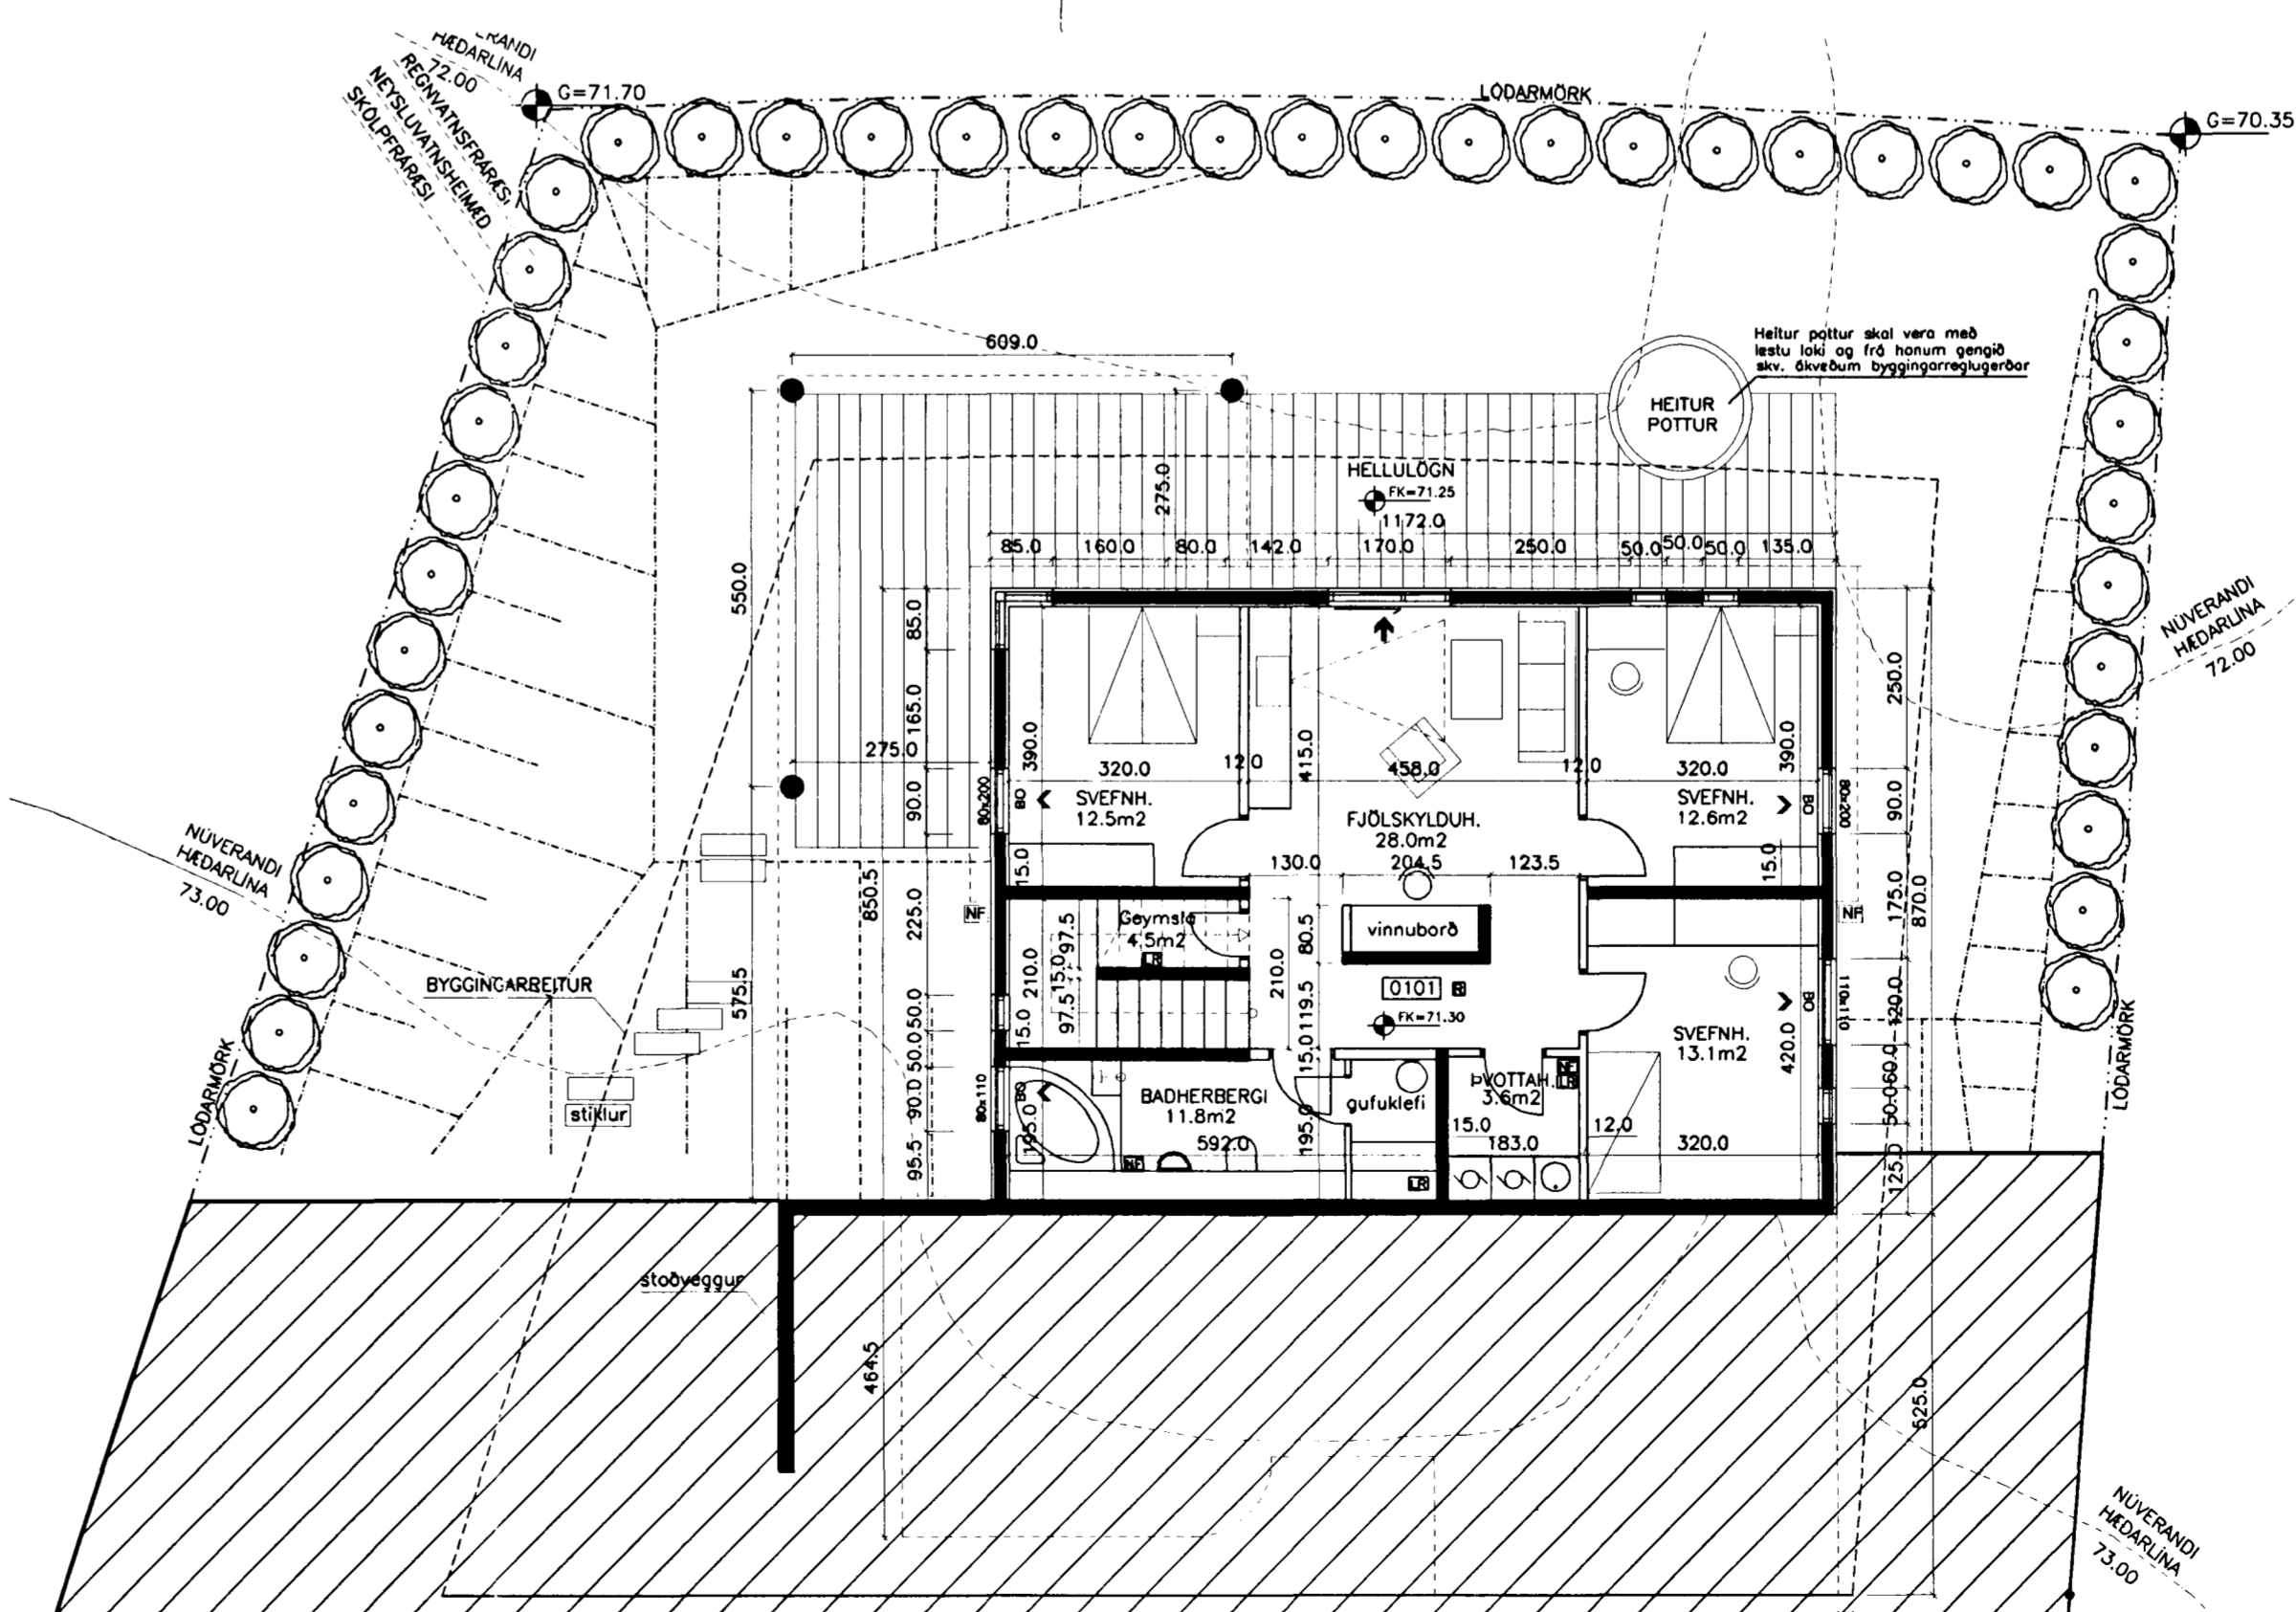

GRUNNMÝND NEDRI HÆÐAR, 1:100

D: Breyting á kúlaetningu.	16.09.01
C: Samr. afstn og grm, mólslögf.	13.08.01
B: Lóðaraðl., grunnm., mólsl. sniðs, brunam. lögf.	07.08.01
A: Mólsl. afst.myndar, skýringar, lóðaraðlögun	28.07.01
BREYTINGAR:	DAGS:

ERLUAS 58, HAFNARFIRDI	VERK:	ERLU-0105
ADALUPPDRATTUR	KVARDI:	1:500, 1:100
AFSTÖDUMYND	DAGS:	28.06.01
GRUNNMÝND, SNID	TEIKN:	LME
	SKRA:	

con:Gmrrs 210861 2964

Lögi Már Einarsson arkitekt hf
Bjarholt 5, 220 Hafnarfirði
Sími 551 7714 - 694 1325

D

100