



Grunnmynd 1/50

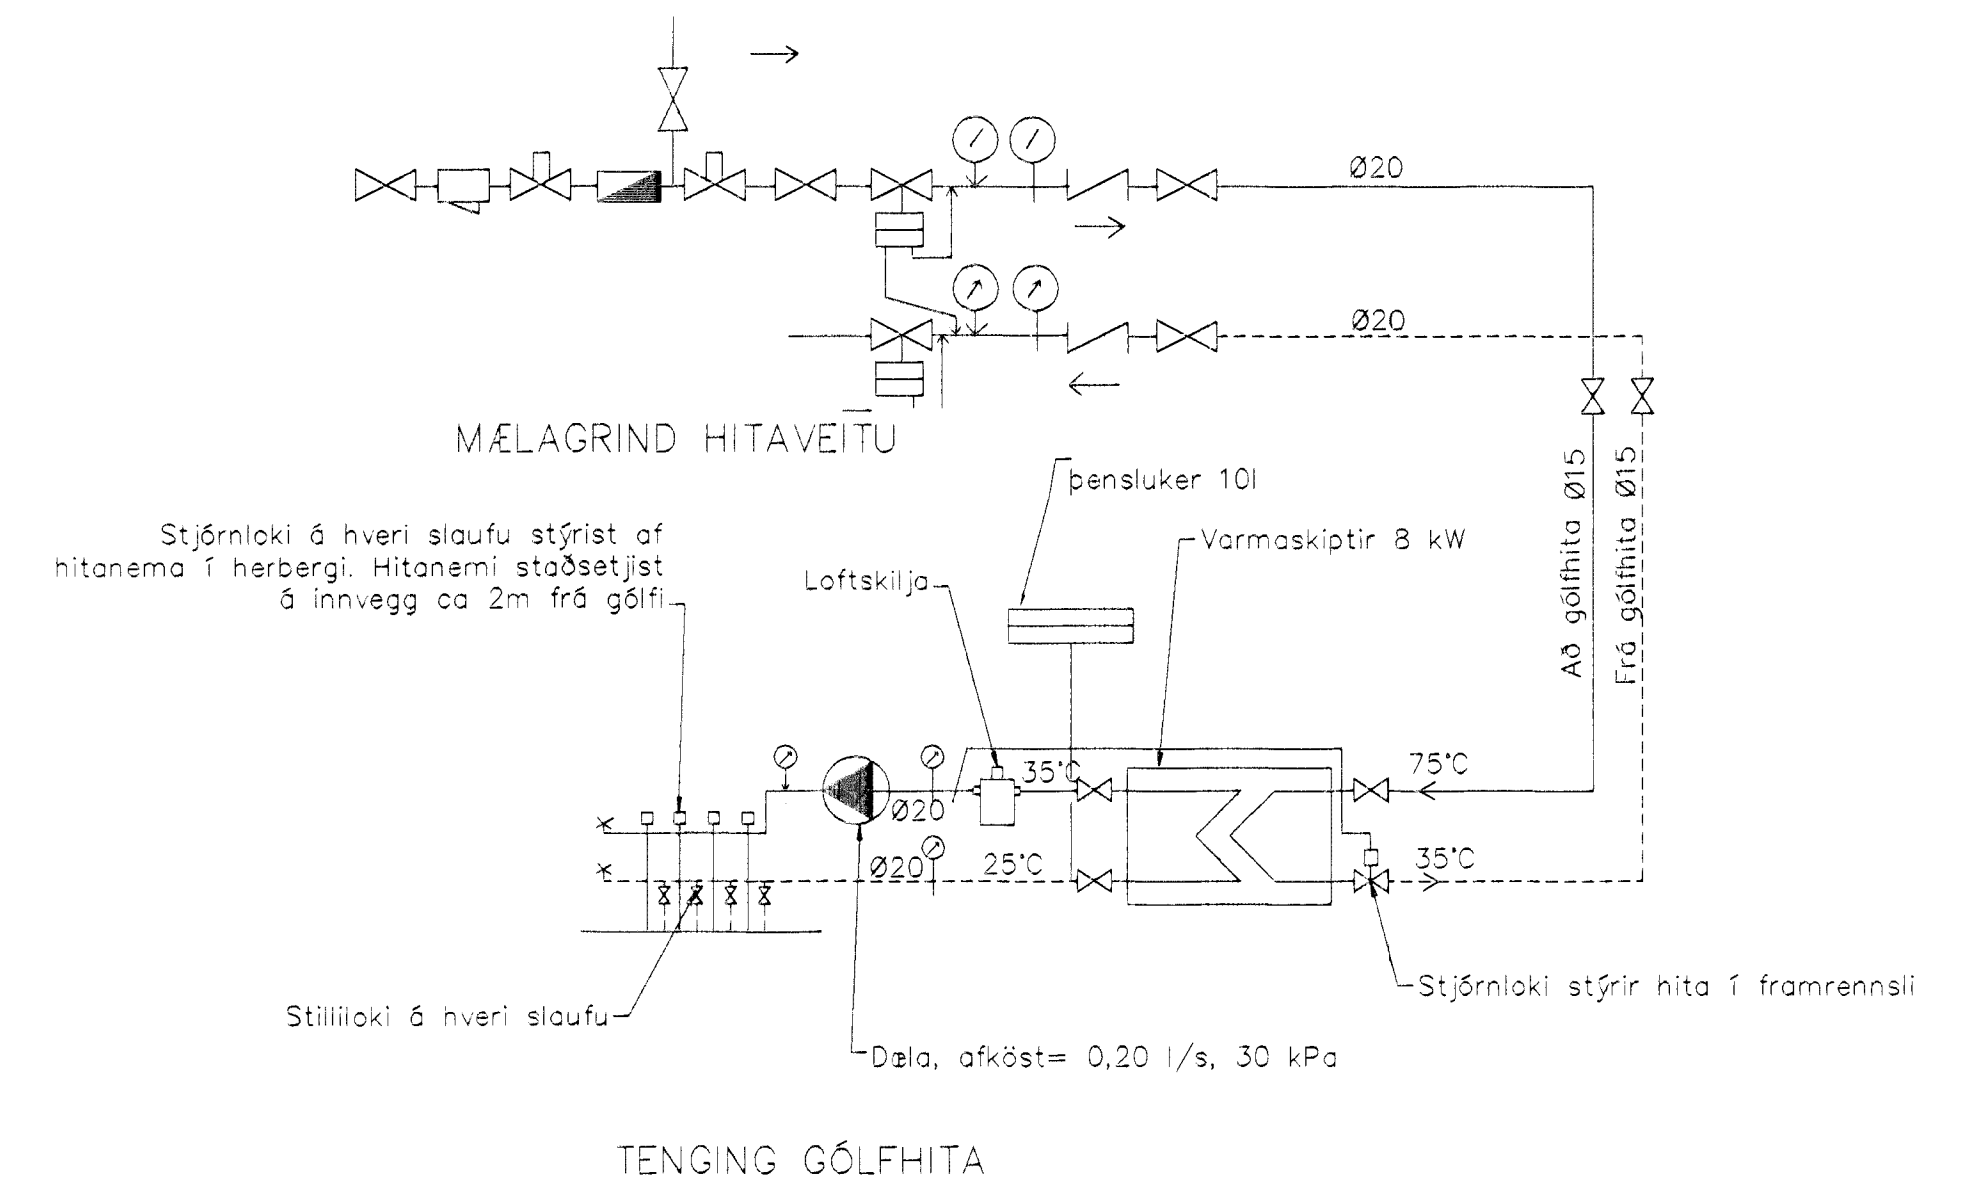

GÓLFHITALAGNIR
12x2,0 Pe-PEX c/c200
SJA SNID

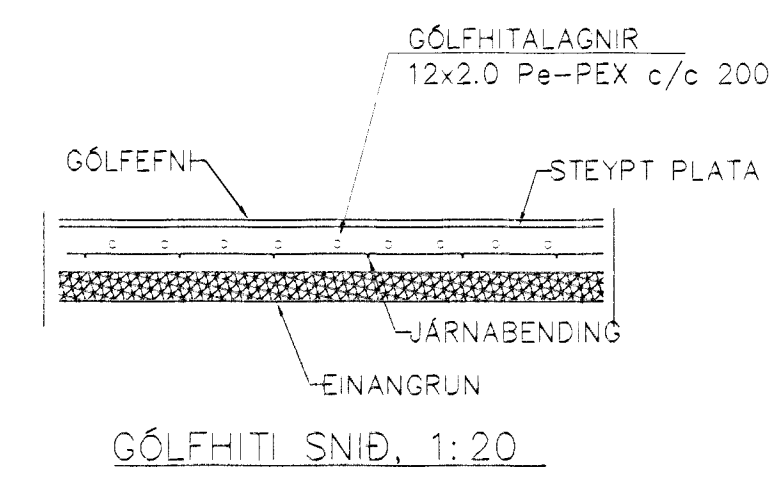

Br.	Dags.	Eðli breytinga	Sign
ERLUÁS 60 HAFNARFIRÐI			
Hite Vatnslagnir			
Samþykkt þann 11 SEPT. 2001			
MKV. 1:50 1:20			
DAGS. Júní 2001			
Byggingafræðingur í Hafnarfirði Eh. Sigurbjartur Halldórsson			
VERK NR. 2117			
TEIKN. NR. 1-03A			
HANNAD sig 241148-3009			
TEIKNAD SMG			
FIRFARID			
TEKNIÞJÓNUSTA SIGURDAR ÞORLEIFSSONAR ehf STRANDGÖTU 11 220 HAFNARFIRÐI SÍMI 555-4255 FAX 595-2875 E-mail teknithjonusta@islandia.is			

At. 10/2001
Linn