



GRUNNMYND 1:50

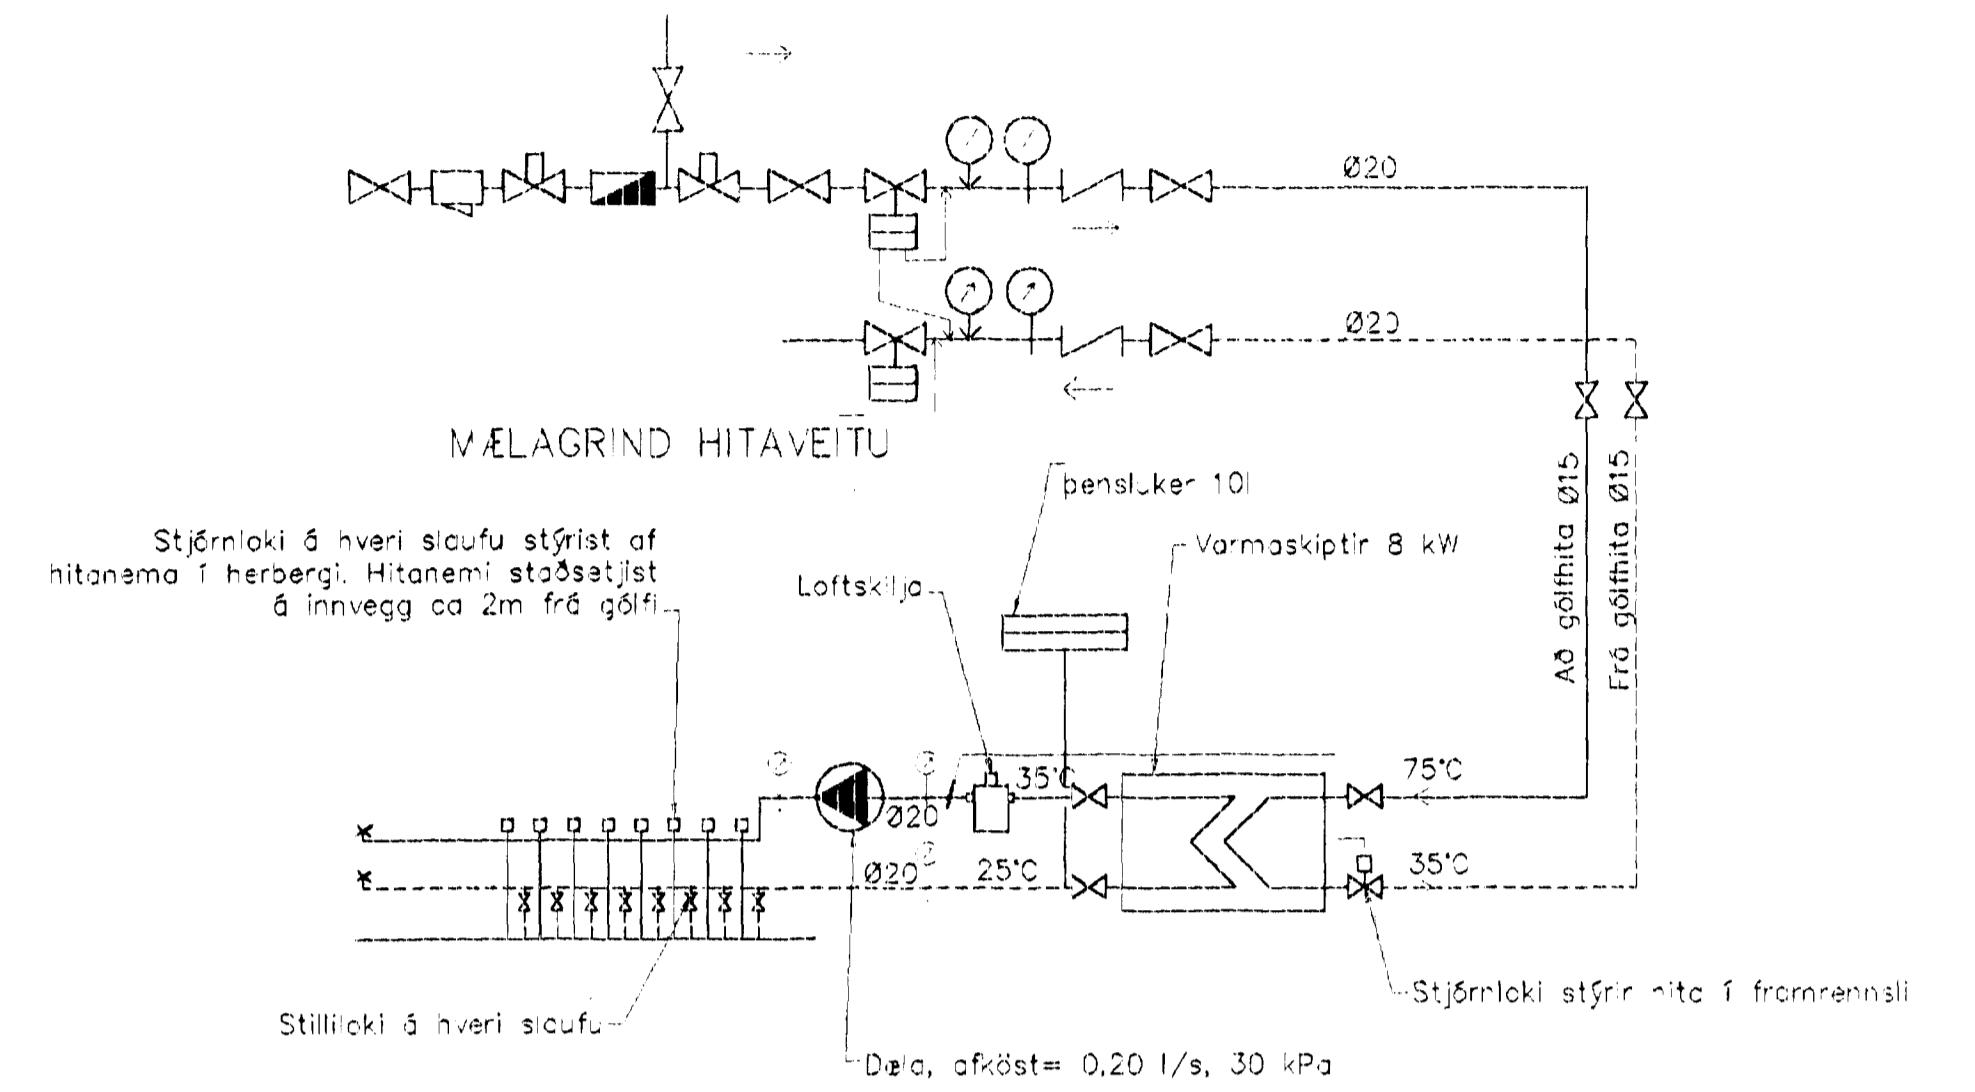

TENING GÓLFHITA

GÓLFHITALAGNIR  
20x2,25 Pa-PEX c/c 200  
VÐ STOFUGLUĞGA c/c 100  
SJÁ SNID

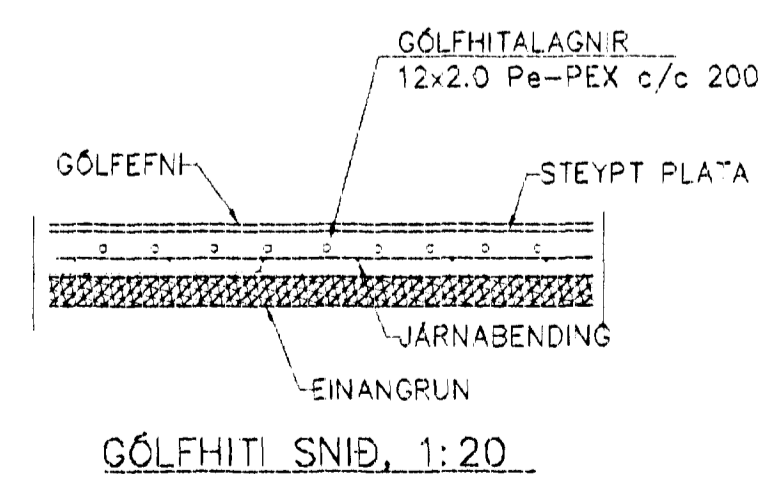

Br.	Dags.	Eðli breytinga	Sign
<b>ERLUÁS 62 HAFNARFIRÐI</b>			
GÓLFHITI			
MKV. 1:50 1:20			
DAGS. MAI 2002			
VERK NR. 2116			
TEIKN. 2-03			
HANNAD sig 24'148-3009			
TEIKNAD G.H.			
HAFNARFIRÐI			
<b>TEKNIÞJÓNUSTA</b> SIGURDAR ÞORLEIFSSONAR ehf STRANDGÖTU 11 220 HAFNARFIRÐI Sími 555-4255 FAX 555-2875 E-mail taeknihjonusta@siandia.is			

8/5/02  
Léip.