


08 APR. 2002
VG




H=68,60 H=68,40 HÆÐARLEGA GÖTU Í LÓÐARMÖRKUM

G=68,17

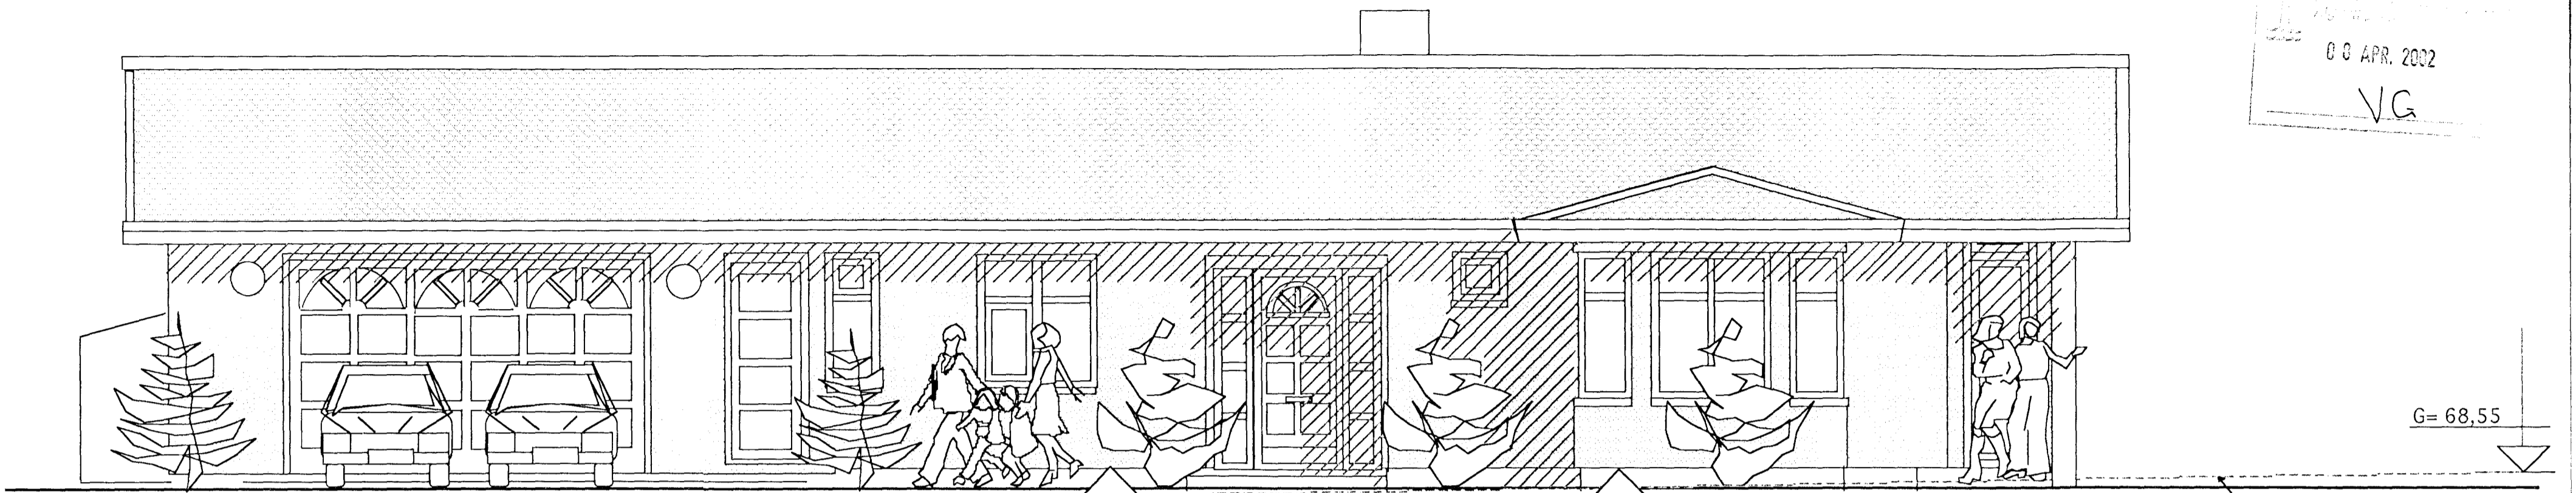

G=68,55 H=68,60 HÆÐARLEGA LANDS Í LÓÐARMÖRKUM

 KVARDI	Verkefni	ERLUÁS 70 HAFNARFIRÐI
	Heiti	ÚTLITSMYNDIR
kvarði	1:50	verk.nr.
dags.	JÚN. 01"	dags br.
hönnun	G.G.	teikn nr.
teikn	G.G.	V-7

Hringbraut 17, 220 Hafnarfjörður.
S. 555 2020 FAX 555 2021
n.f.. kvardi@vortex.is