




UV-1
?. 8565 kg
St. 3,5 m³

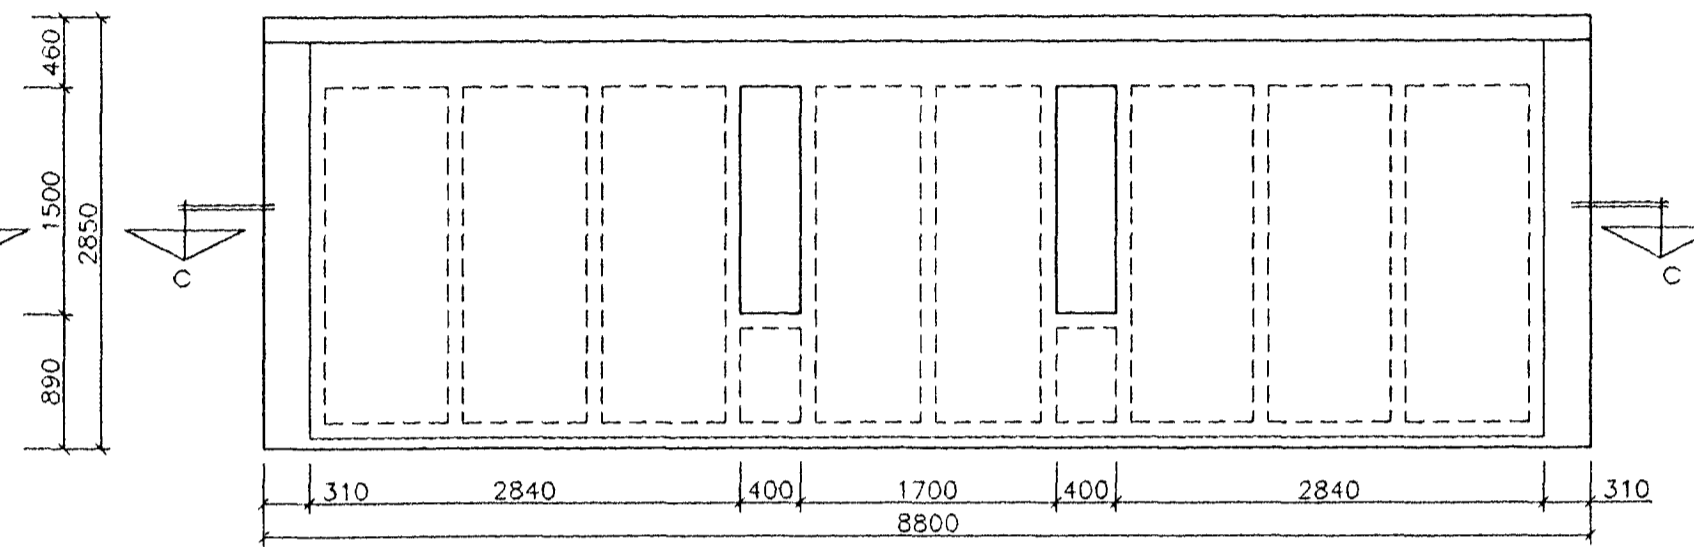


UV-2
?. 11700 kg
St. 4,7 m³

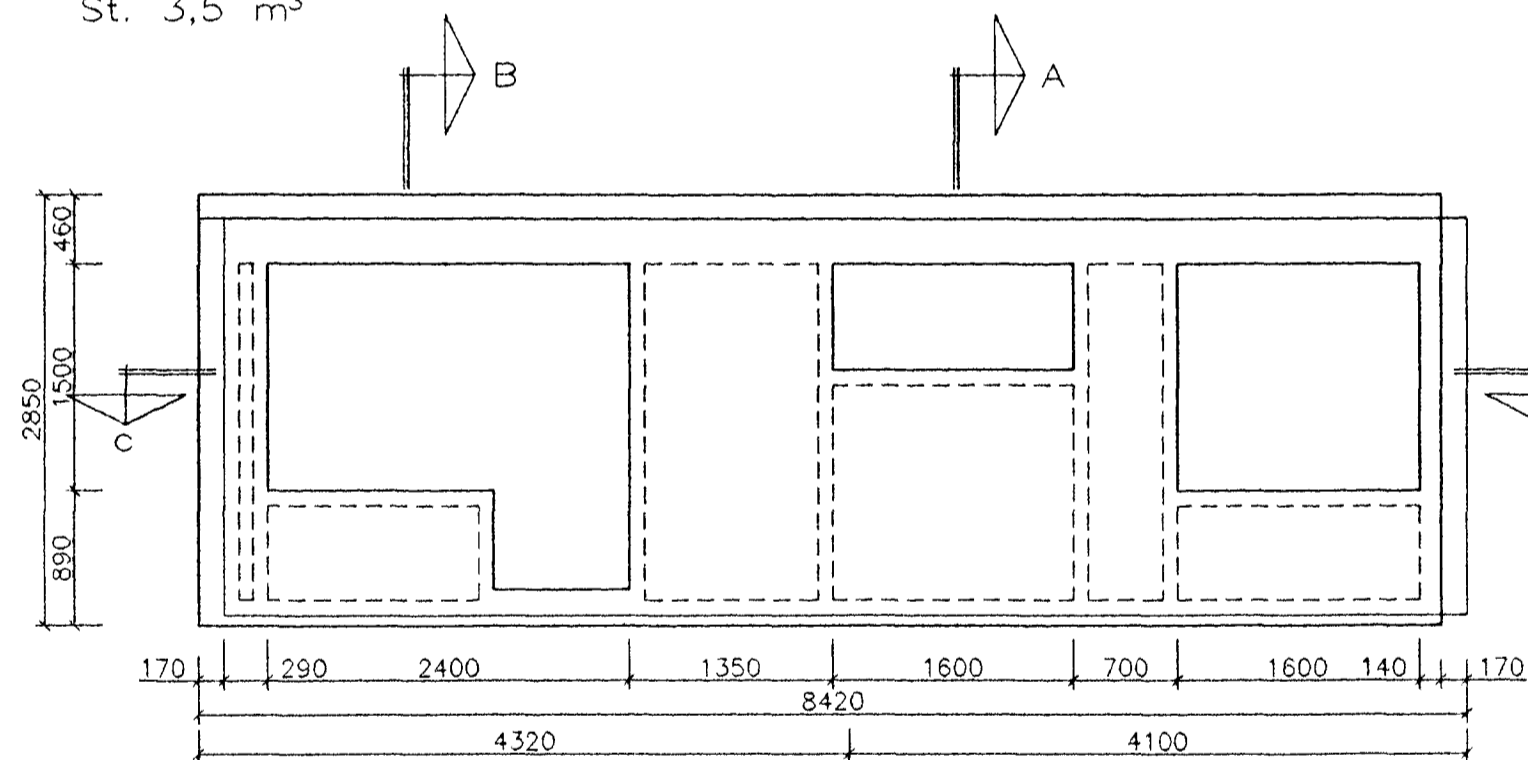

UV-3
?. 7980 kg
St. 3,2 m³

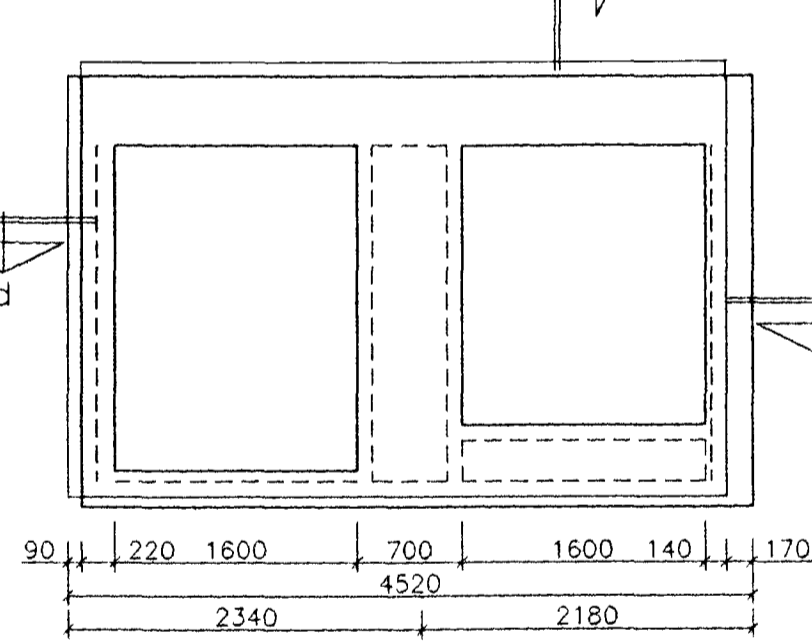

UV-4
?. 3175 kg
St. 1,3 m³

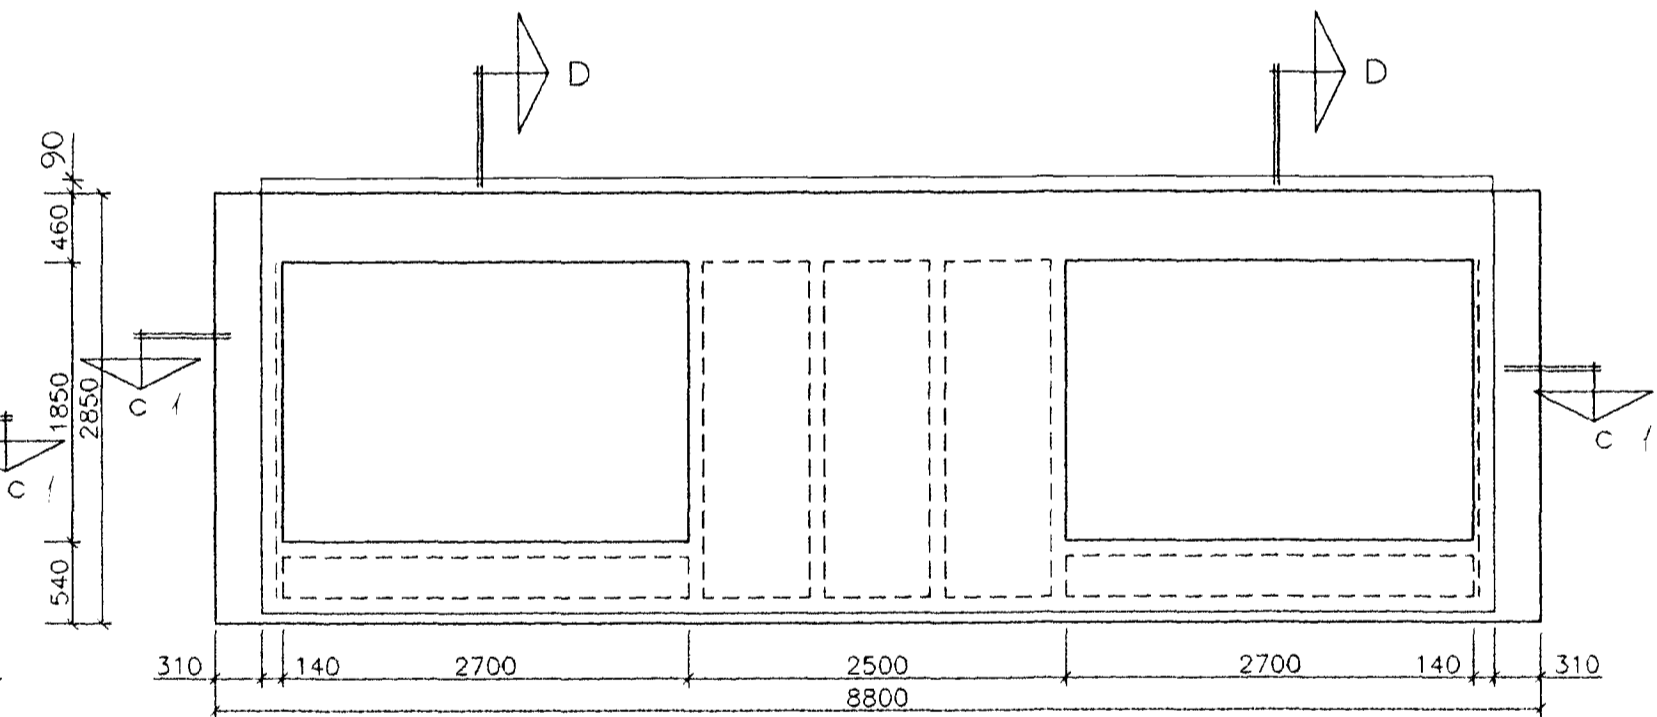

UV-5
?. 7350 kg
St. 3,0 m³

Samþykkt þann
07 DES. 2001
Byggingafulltrúinn í Hafnarfirði
F.h. Sigurbjartur Halldórsson

HERMANN ISEBARN MTFI		
TEIKNISTOFA SUDURLANDSBRÁUT 4B		
s 5887544 kt 050244-4319		
ERLUÁS NR.72, HAFNARFIRÐI		
Mál	1:50	JÁRNBENT STEINSTEYPA ÚTVEGGJAEININGAR
Dags.	nóv. 2001	
Blað	12	
Breytt		

Hermann Isebarn