


SNID A-A

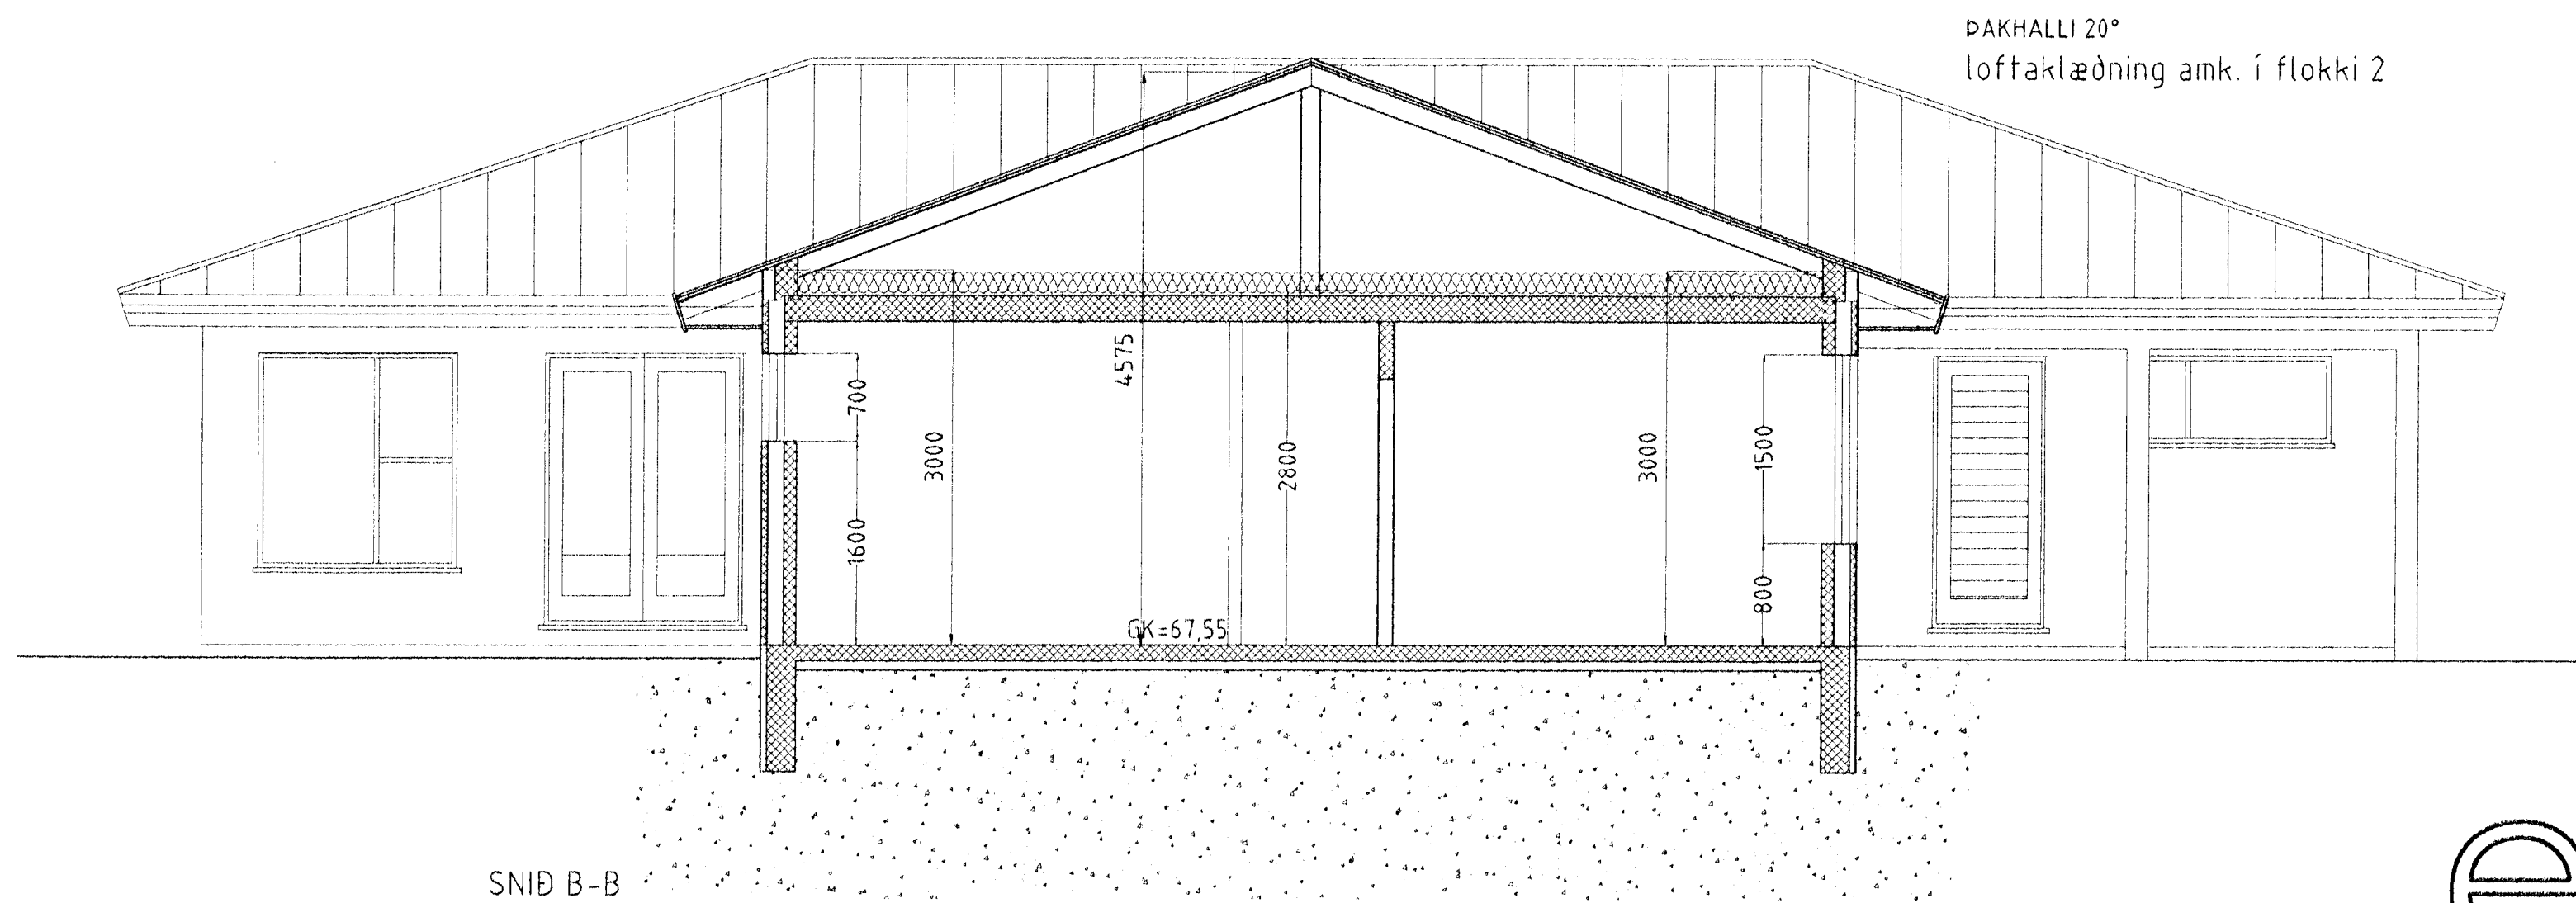

SNID B-B

2 JUNI 2002  
VG

es

TEIKNISTOFAN SUÐURLANDSBRAUT 48  
S: 588-7344 FAX: 588-7343

VERKHEITI	ERLUÁS NR 72	Mkv.	1:50
VERKHUTI	SNID	DAGS	15.05.2002
HANNAÐ	SIGURÐUR KJARTANSSON kt. 090246-2839	BLAD NR	AF
TEIKNAD	kjartan sigurdsson kt. 121066-5809	BREYTT.	

*Sigurdur*